



NOTES:

- CUT SLAB AS SOON AS AGGREGATE DOES NOT DISLODGE (MUST BE WITHIN 12 HOURS OF CONCRETE PLACEMENT).
- HAND TOOL JOINT TO FACE OF WALL WHERE SAW DOES NOT REACH.
- PLACE REINFORCING AT MID-DEPTH FOR SLABS LESS THAN 5" THICK. PLACE REINFORCING 1/3 SLAB DEPTH (FROM TOP) FOR SLABS 5" THICK OR GREATER.


1 FUTURE CONTROL AND CONSTRUCTION JOINT
SCALE: 1 1/2" = 1'-0"

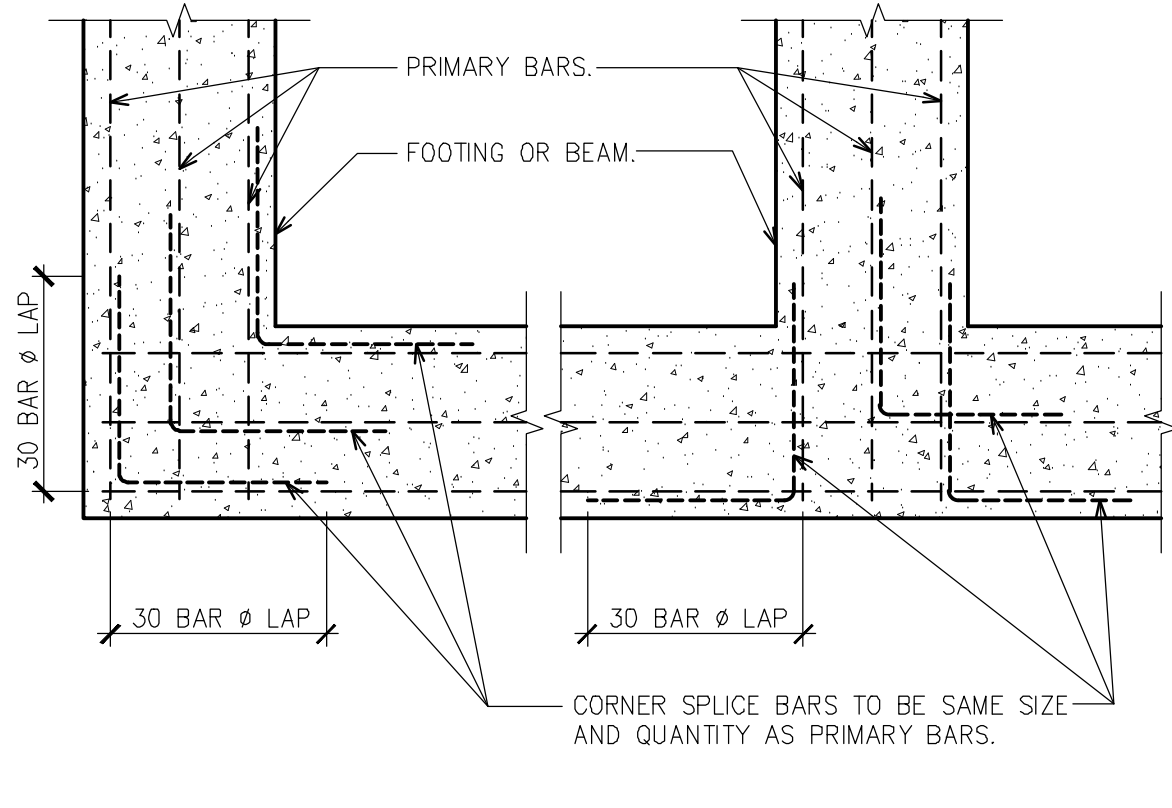


2 CORNER BAR DETAIL
NOT TO SCALE

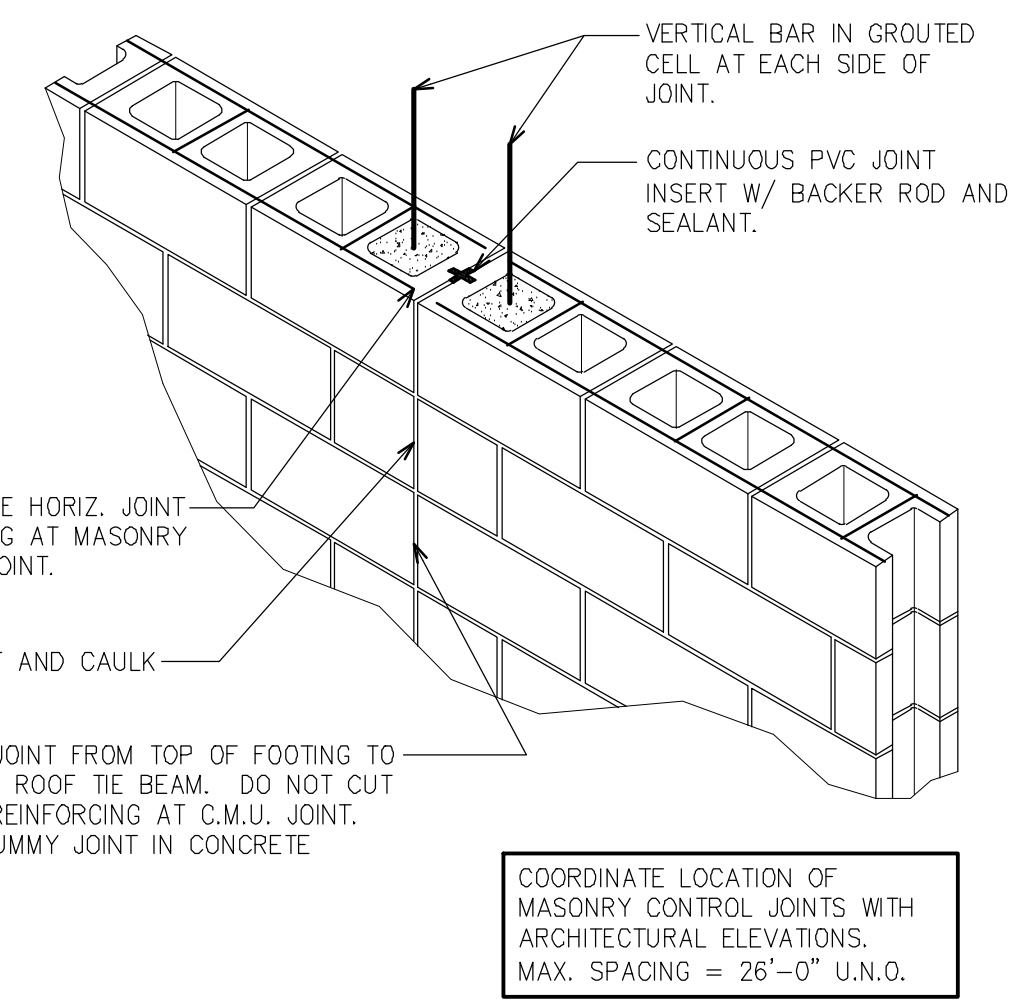


3 MASONRY CONTROL JOINT DETAIL
SCALE: 1 1/2" = 1'-0"

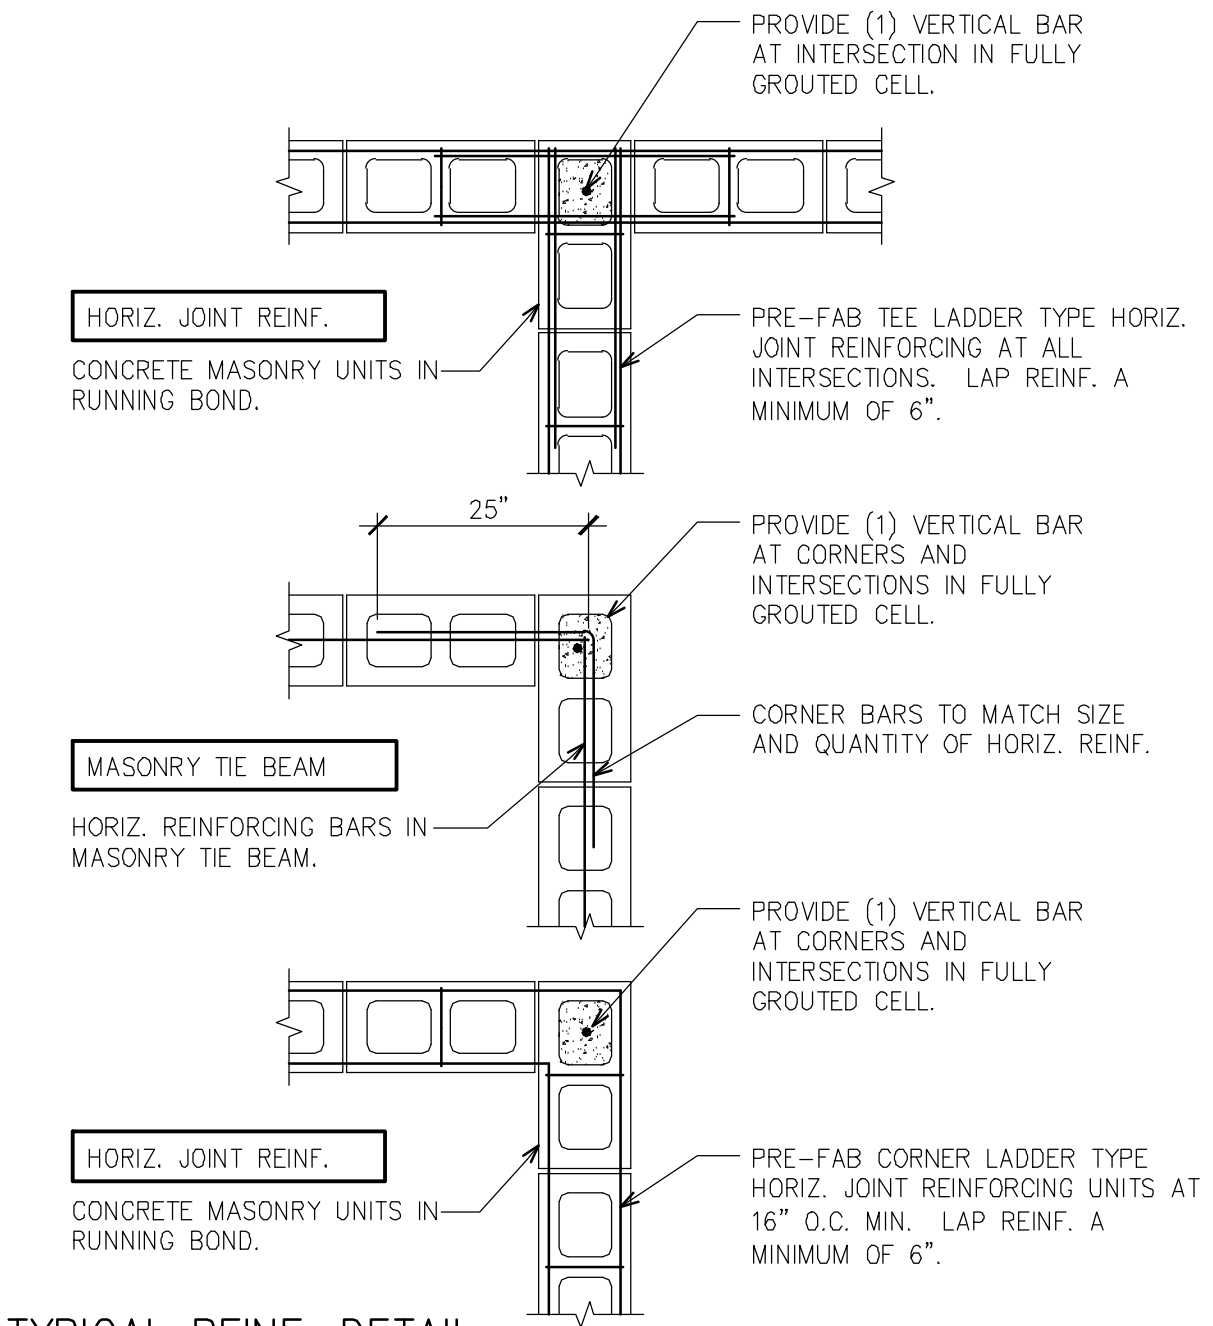


4 TYPICAL REINF. DETAIL AT CORNERS AND INTERSECTIONS
SCALE: N.T.S.

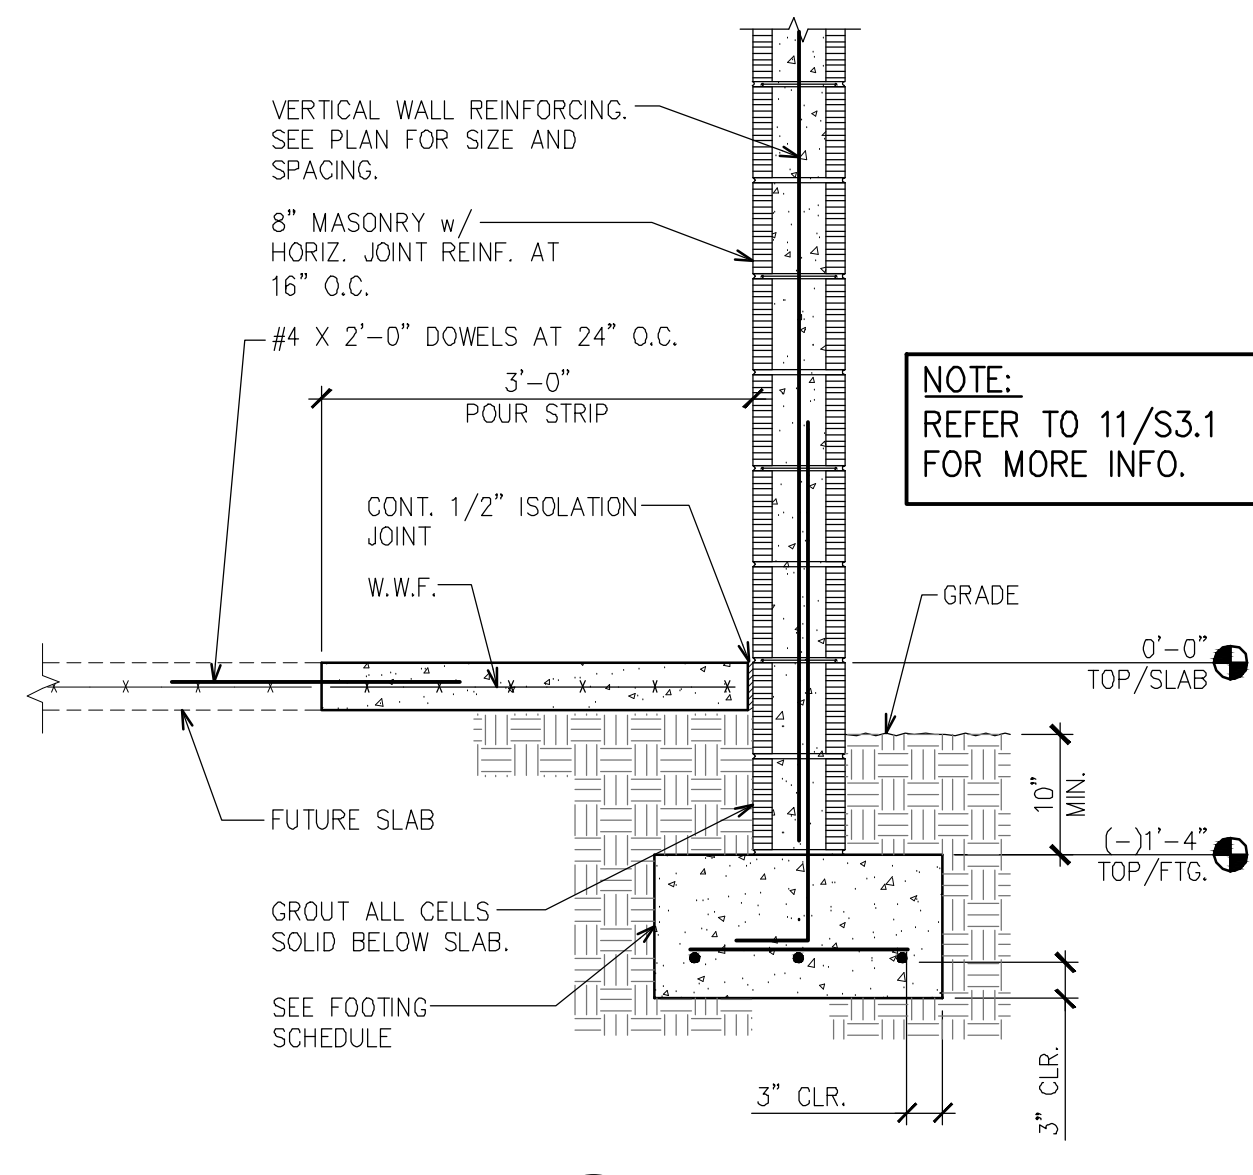


5 EXTERIOR WALL FOOTING
SCALE: 3/4" = 1'-0"

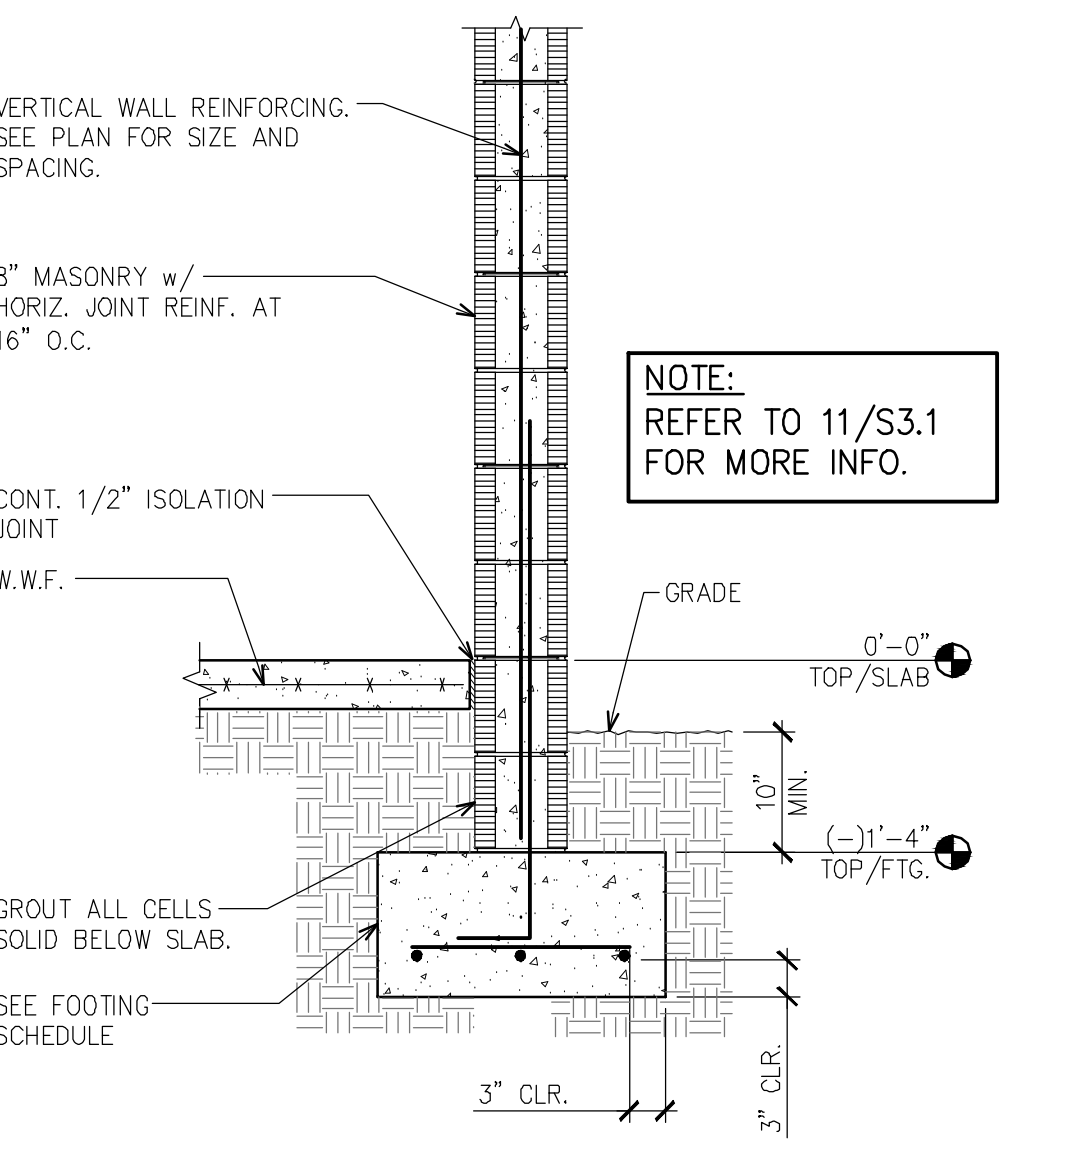


6 EXTERIOR WALL FOOTING
SCALE: 3/4" = 1'-0"

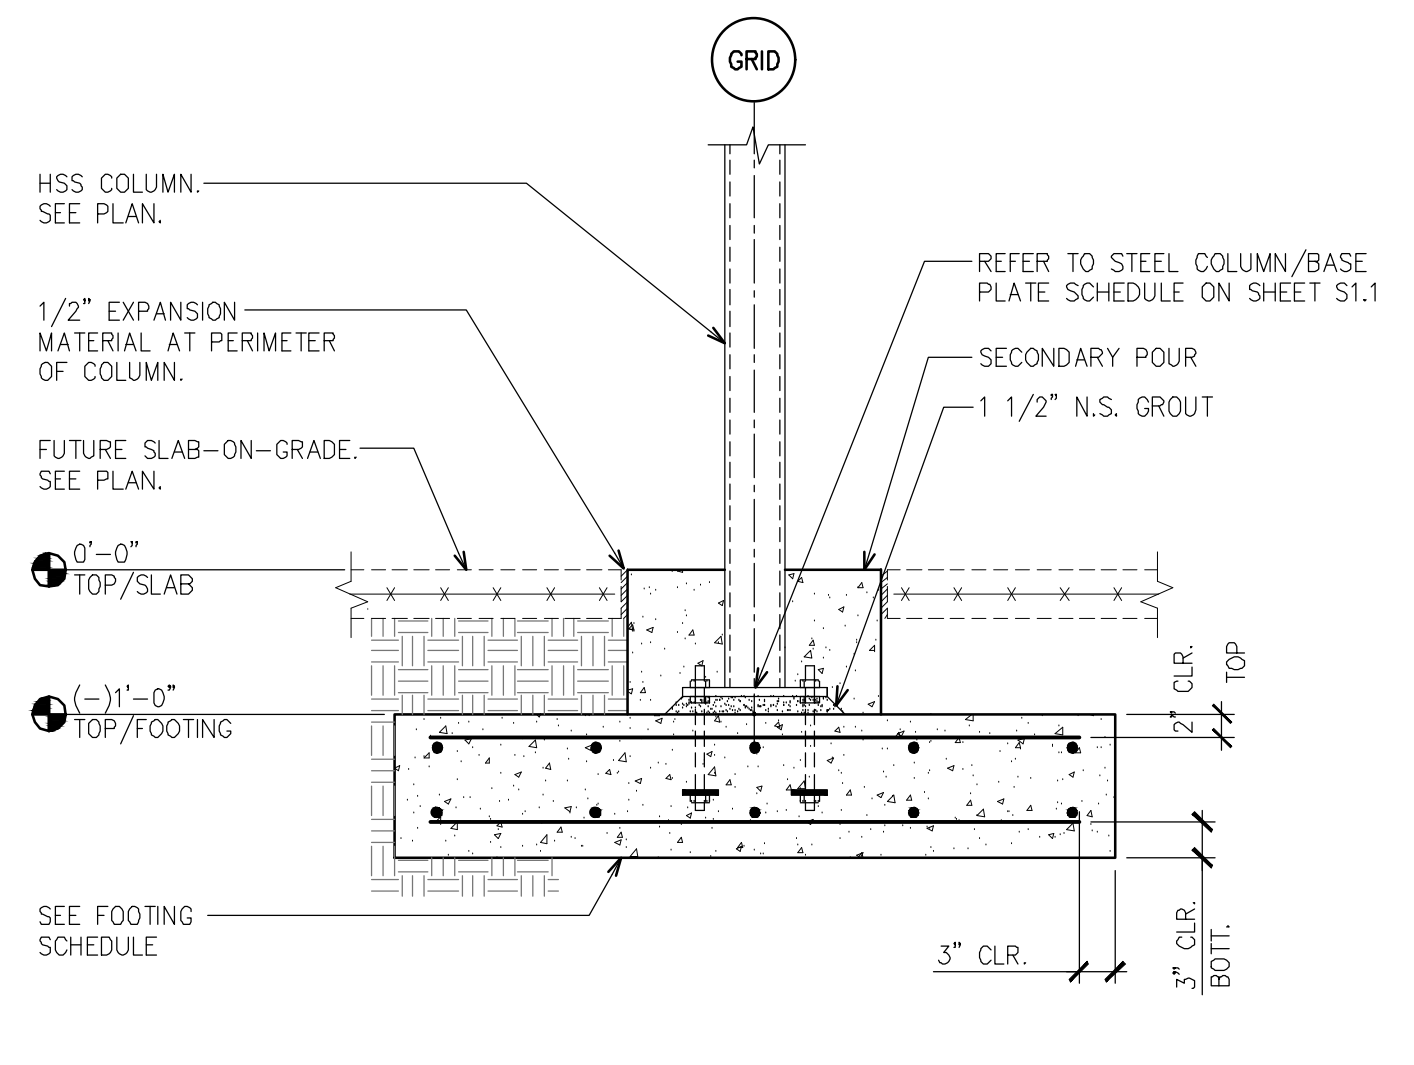


7 STEEL COLUMN FOUNDATION
SCALE: 3/4" = 1'-0"

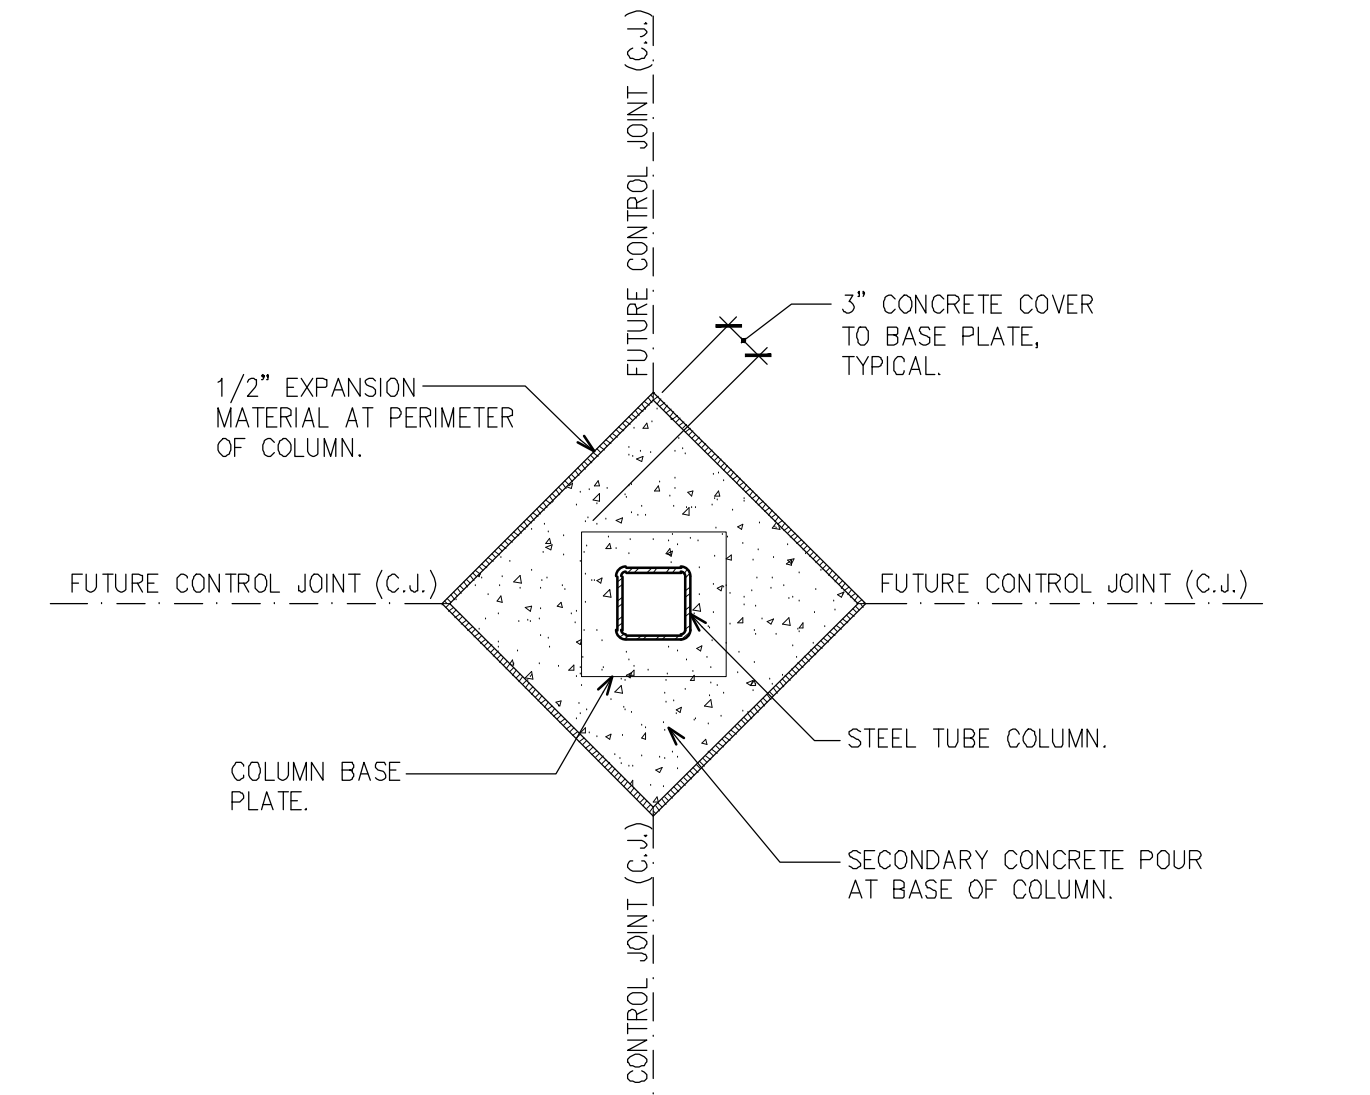


8 COLUMN SECONDARY POUR
SCALE: 1 1/2" = 1'-0"

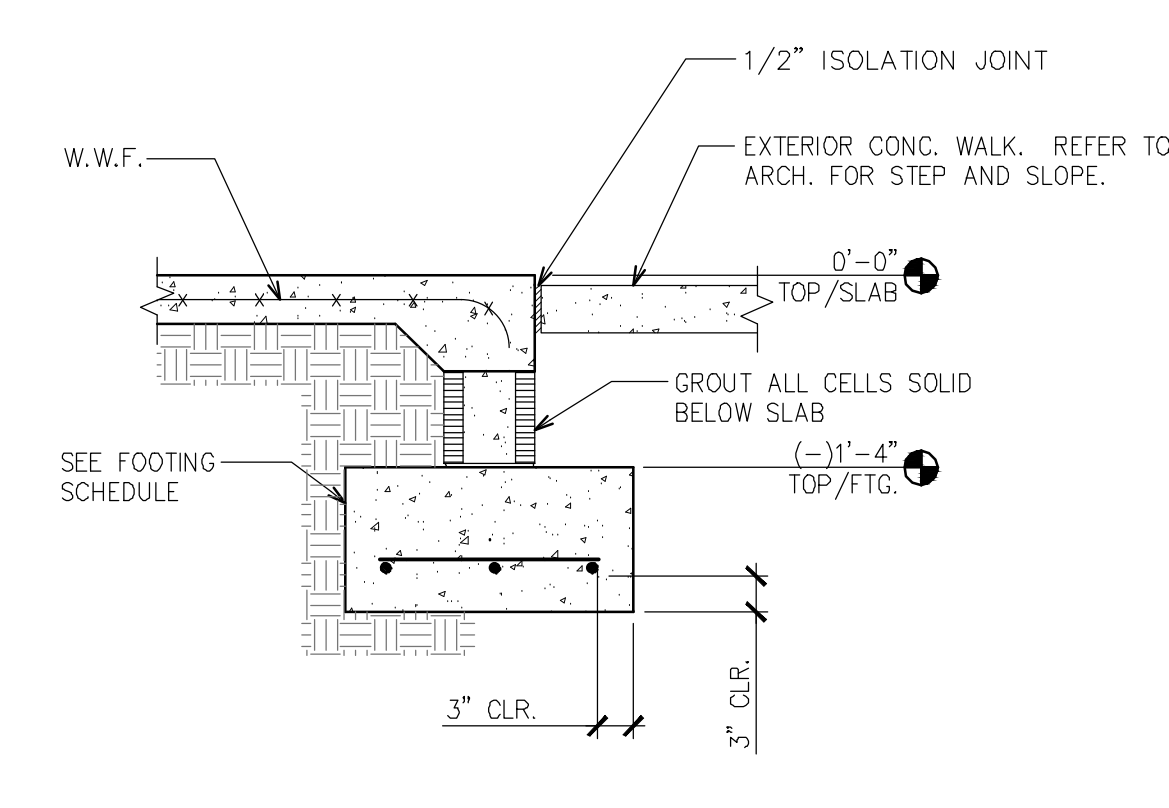


9 SECTION
SCALE: 3/4" = 1'-0"

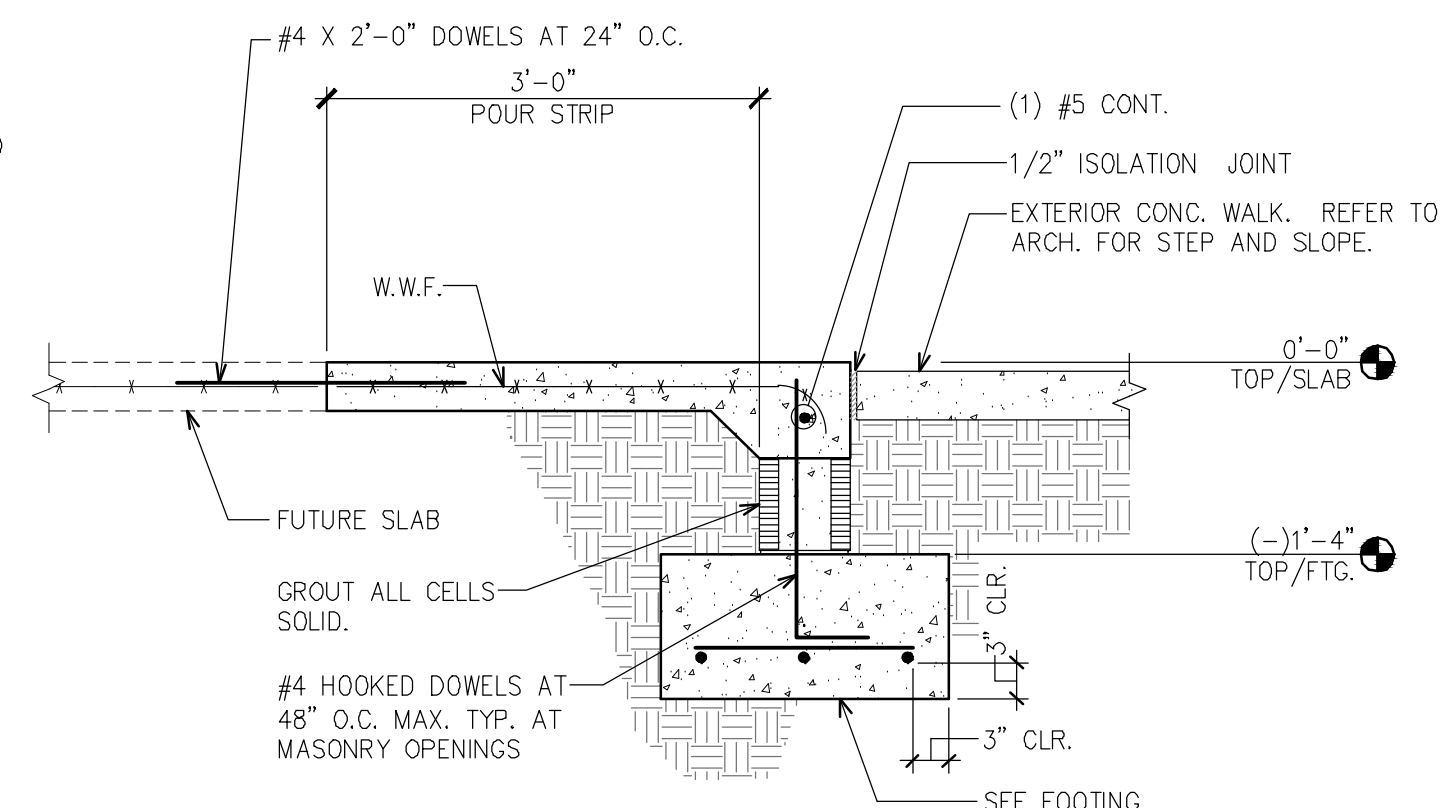


10 SECTION
SCALE: 3/4" = 1'-0"

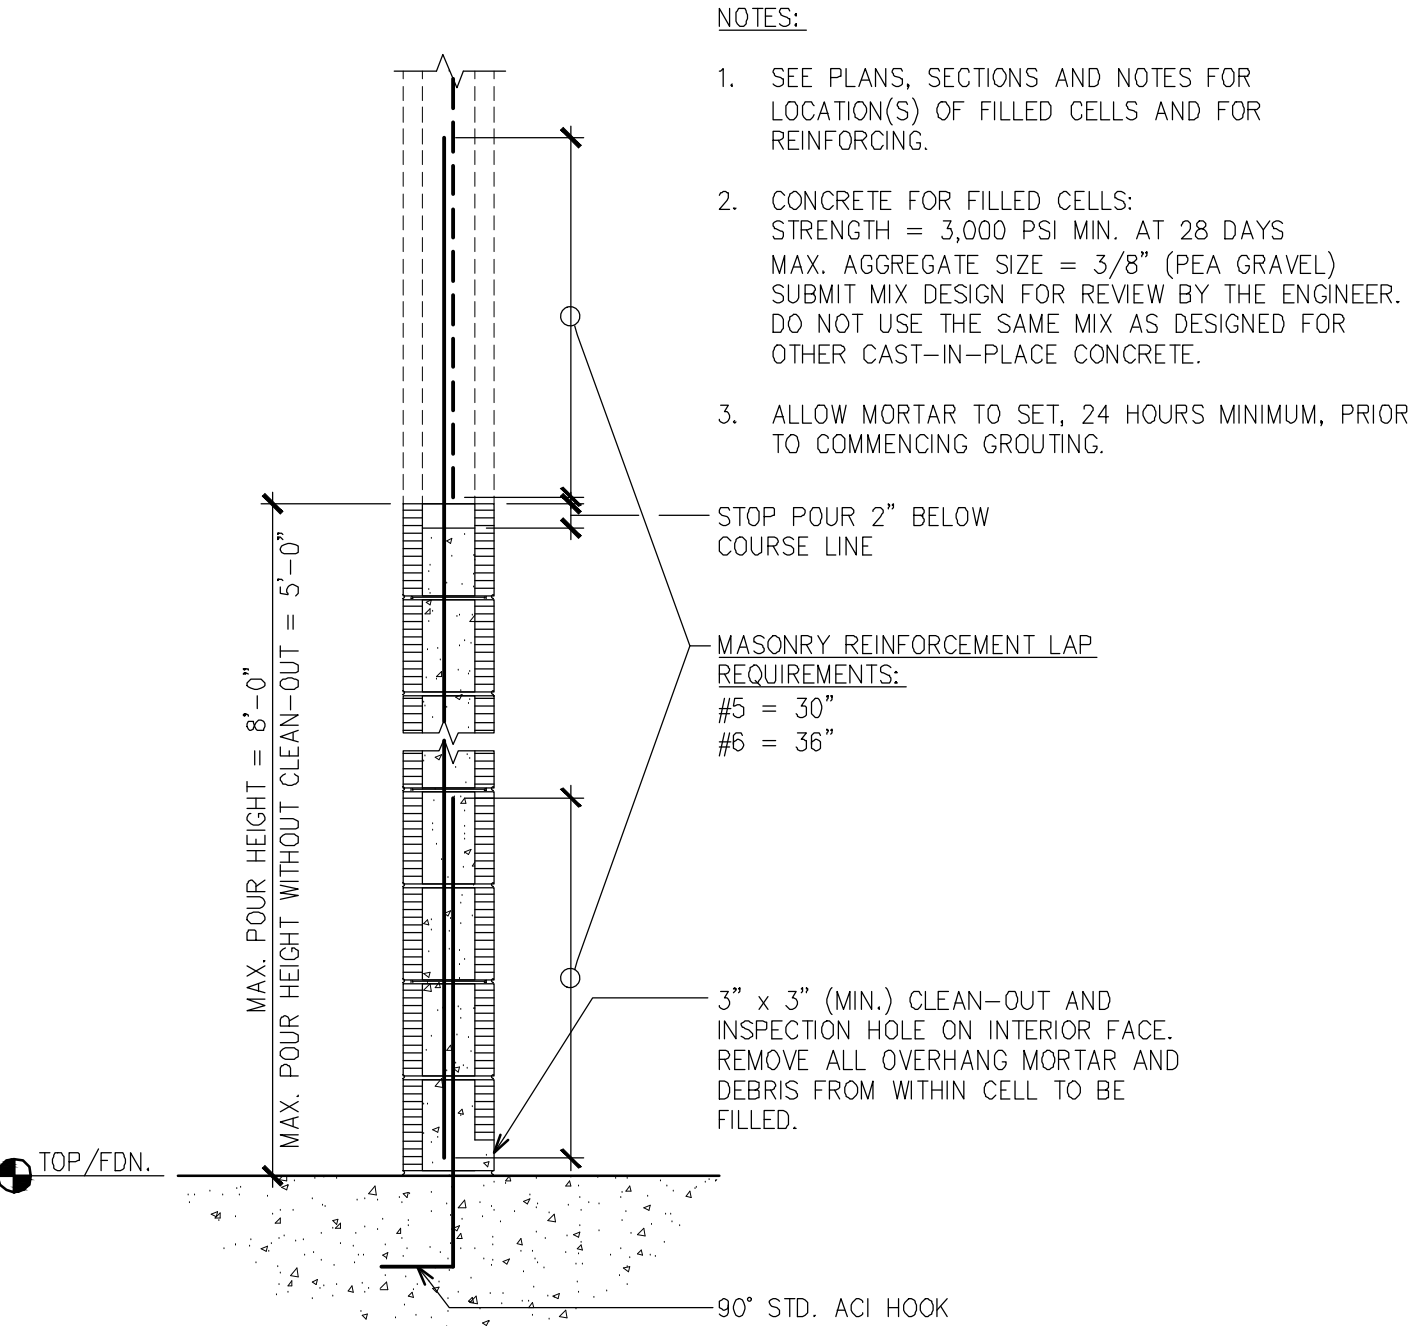

11 MASONRY LIFT DETAIL
SCALE: 3/4" = 1'-0"

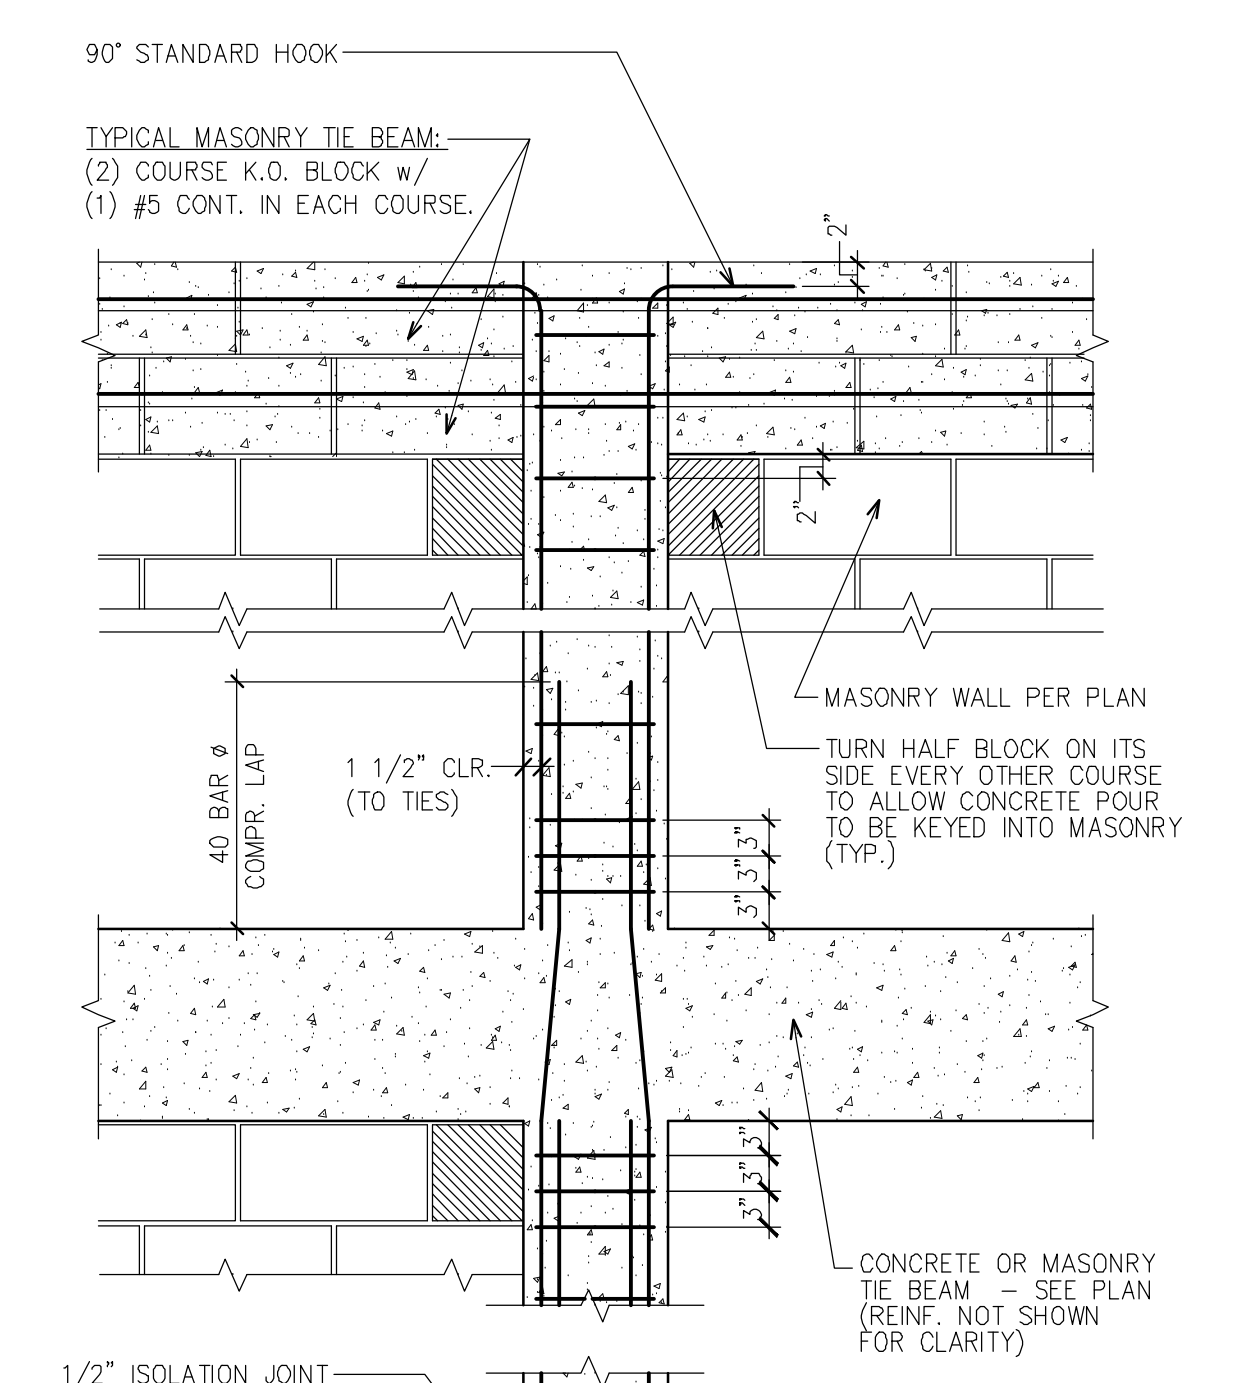

12 CONCRETE COLUMN DETAIL
SCALE: 3/4" = 1'-0"

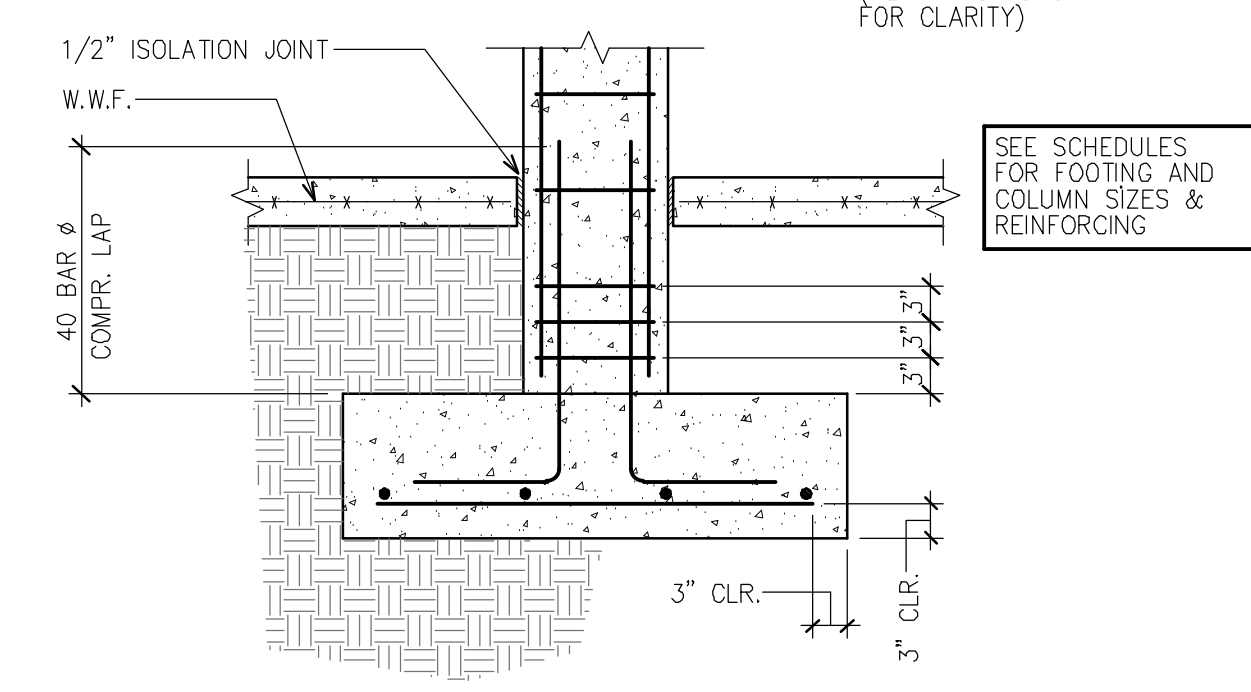

12 CONCRETE COLUMN DETAIL
SCALE: 3/4" = 1'-0"



WESTLAKE AUXILIARY SALES CENTER
CITY OF WESTLAKE
PALM BEACH COUNTY, FLORIDA

ISSUE DATE: -- 09-30-16
ISSUED FOR: PERMIT
BUILDING SHELL ONLY

REVISION LOG



ALAN C. GUENTHER, PE #53308
TO THE BEST OF HIS KNOWLEDGE OF THE ARCHITECTS AND ENGINEERS SAID PLANS AND SPECIFICATIONS COMPLY WITH THE CITY AND STATE BUILDING CODES AND THE APPLICABLE MINIMUM FIRE SAFETY STANDARDS.