

**PROJECT:**  
**COMMUNITY PARK YOUTH**  
**BASKETBALL COURT**  
**IN THE CITY OF POMPANO BEACH**

**CITY OF POMPANO BEACH ENGINEERING DEPT.**

**PREPARED FOR:**

CITY OFFICIALS

MAYOR  
**LAMAR FISHER**

VICE MAYOR AND COMMISSIONER, DISTRICT 2  
**CHARLOTTE BURRIE**

COMMISSIONER, DISTRICT 1  
**BARRY DOCKSWELL**

COMMISSIONER, DISTRICT 3  
**REX HARDIN**


COMMISSIONER, DISTRICT 4  
**ED. PHILLIPS**

COMMISSIONER, DISTRICT 5  
**BARRY MOSS**

CITY MANAGER  
**DENNIS W. BEACH**

CITY ENGINEER  
**JOHN SFIROPOULOS, P.E.**

PROJECT MANAGER  
**TAMMY GOOD, P.M.P.**

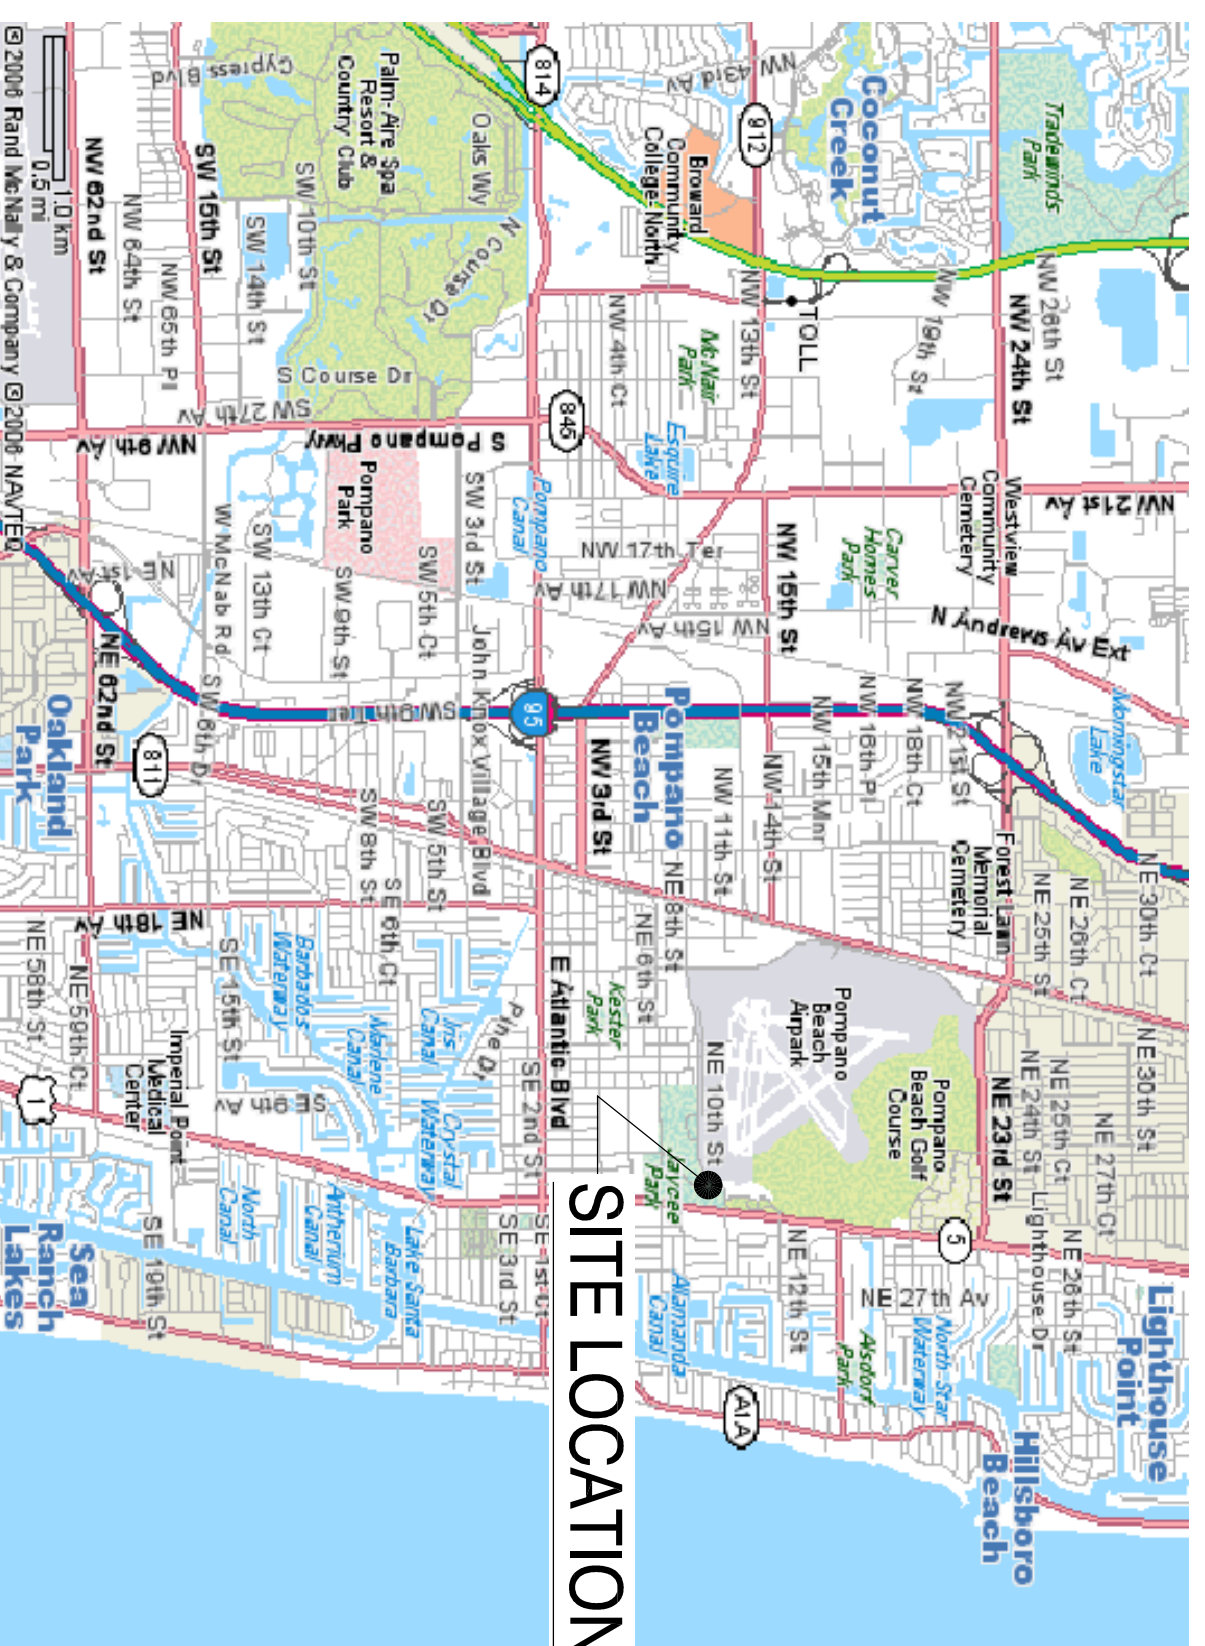

**SITE VICINITY MAP**

SECTION 4, TOWNSHIP 49S, RANGE 42E



SHEET INDEX


- COVER SHEET  
S1 SURVEY  
SP1 SITE PLAN  
C1 HORIZONTAL CONTROL AND PAVEMENT MARKING PLAN  
C2 PAVING, GRADING AND DRAINAGE PLAN & STORMWATER POLLUTION PREVENTION PLAN  
C3 CRIME PREVENTION THROUGH ENVIRONMENTAL DESIGN (C.P.T.E.D.) PLAN  
C4 PROJECT DETAILS GENERAL NOTES AND SPECIFICATIONS

**LEGAL DESCRIPTION:**

ALL OF PARCEL "A", *PALM AIRE RECREATION CENTER*, ACCORDING TO THE PLAT THEREOF, AS RECORDED IN PLAT BOOK 172, PAGE 8, OF THE PUBLIC RECORDS OF BROWARD COUNTY, FLORIDA.



Florida's Warmest Welcome

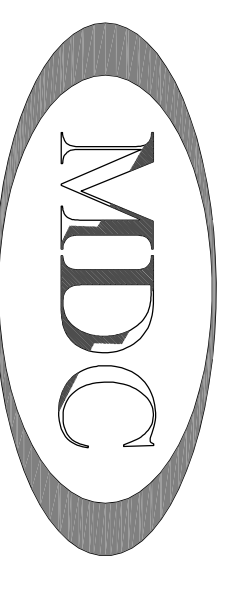

MUNSON DESIGN AND CONSULTING, INC.  
PO BOX 777058  
CORAL SPRINGS, FL 33077  
PHONE: 954-340-5291  
e-mail: shane@mndcengineers.com  
CA No. 9327 & LB No. 7958

ENGINEER OF RECORD  
SHANE MUNSON, P.E.  
P.E. No. 54719