



# N. E. 10th STREET

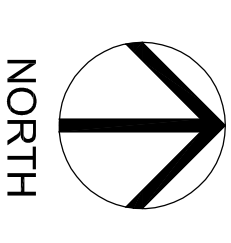

SCALE 1" = 20'-0"  
SECTION 31, TOWNSHIP 48S, RANGE 43E

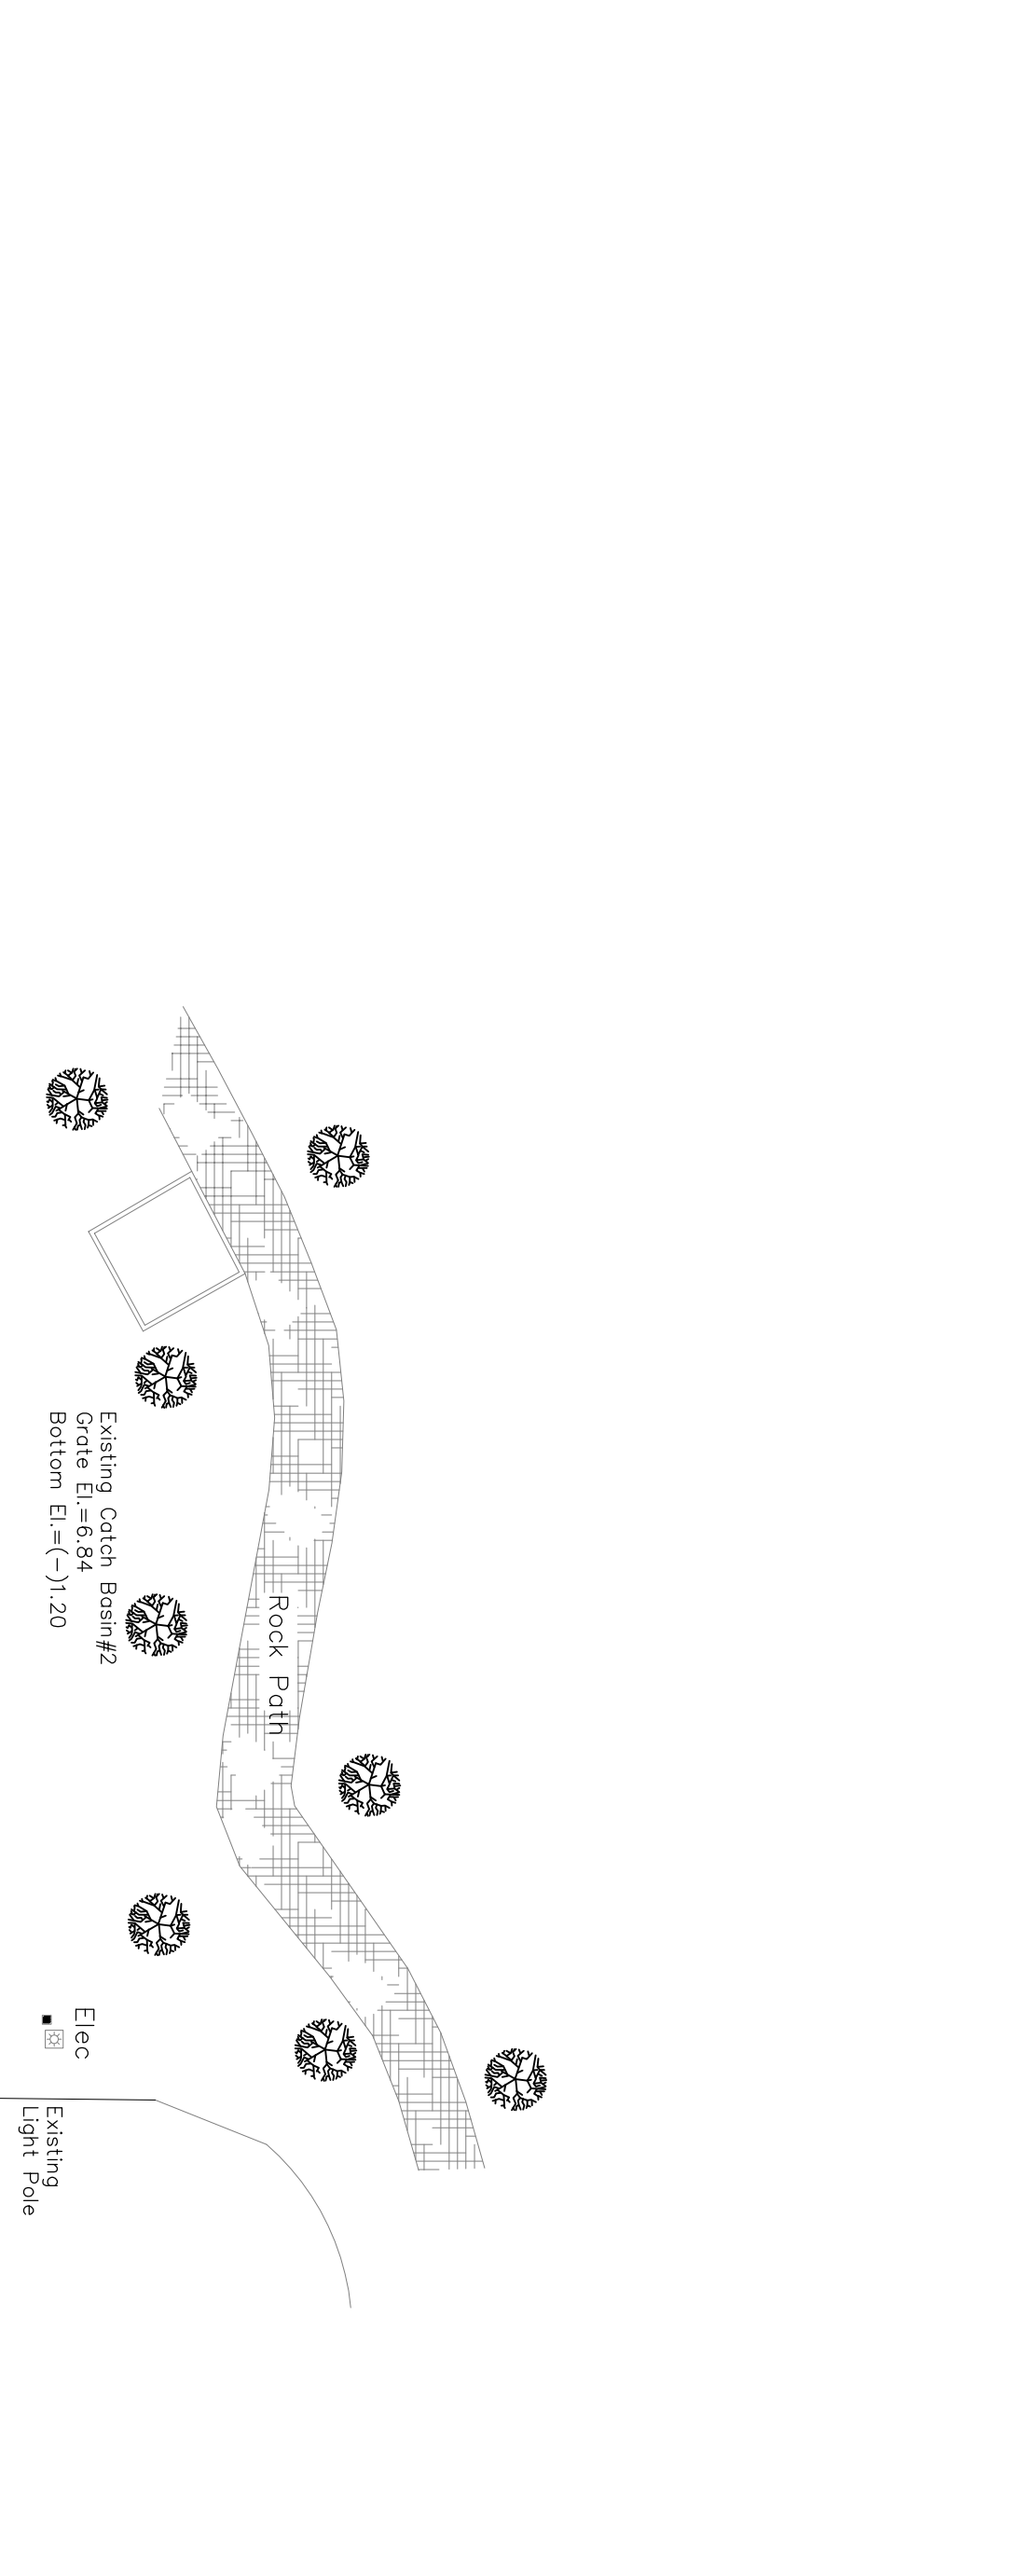

CONTRACTOR SHALL SUPPLY AND INSTALL ALL COURT MARKINGS AND GOAL POSTS, BACK BOARDS, RIM AND NETS, ETC. WITH POST PADDING IN ORDER TO PROVIDE A FULLY FUNCTIONAL BASKETBALL COURT SYSTEM. ALL FEATURES PER THE CITY SPECIFICATIONS (TYP).

12" WIDE, 8" DEEP, DOUBLE COAT, SOLID WHITE PLAYER LINES PER SPECS (TYP).

2" WIDE, DOUBLE COAT, SOLID WHITE COURT LINES PER SPECS AND YOUTH BASKETBALL GUIDELINES (TYP).

2" WIDE, DOUBLE COAT, SOLID WHITE COURT EDGE LINES PER SPECS (TYP).

2" WIDE, DOUBLE COAT, SOLID WHITE COURT STRIPES PER OWNER, SUBMIT SHOP DRAWINGS ON COURT SURFACER AND COLOR SYSTEM (TYP).

2" WIDE, 8" DEEP, DOUBLE COAT, SOLID WHITE PLAYER LINES PER SPECS (TYP).

2" WIDE, DOUBLE COAT, SOLID WHITE COURT LINES PER SPECS AND YOUTH BASKETBALL GUIDELINES (TYP).

EXISTING CATCH BASIN, GRADE ELEVATION 61, BOTTOM ELEVATION (-)1.22

5' Concrete Walk

CONTRACTOR SHALL CONSTRUCT TWO NEW 74'X42' YOUTH BASKETBALL COURTS WITH YOUTH STRIPING AND ALL FEATURES

### LEGEND:

- ⊕ EXISTING TREE
- ⊗ EXISTING FIRE HYDRANT
- ⊖ EXISTING WOOD LIGHT POLE
- ⊙ EXISTING MANHOLE
- ⊕ EXISTING CLEAN OUT
- ⊖ EXISTING SIGN
- EXISTING ANCHOR
- EXISTING POWER POLE
- ⊖ EXISTING WATER METER
- ⊕ EXISTING CATCH BASIN
- ⊖ EXISTING ELEVATION
- ⊕ DIRECTION OF SURFACE DRAINAGE
- ⊖ PROPOSED ELEVATION
- EXISTING UTILITY MAIN
- ⊖ EXISTING WATER VALVE

### LEGAL DESCRIPTION:

A PORTION OF PARCEL "B" OF "POMPANO BEACH AIR PARK AND RECREATION FACILITIES PLAT" ACCORDING TO THE PLAT THEREOF, AS RECORDED IN PLAT BOOK 148, PAGE 20, OF THE PUBLIC RECORDS OF BROWARD COUNTY, FLORIDA.

### SURVEYOR'S NOTES:

F.E.M.A. FLOOD DESIGNATION EFFECTIVE 8-18-2015  
FLOOD PANEL: 120102376H  
FLOOD PANEL: 120102376H  
NEW N.A.S.D. 86 ELEVATION N/A  
ELEVATIONS SHOWN HEREON ARE REFERENCED TO THE NATIONAL GEODETIC VERTICAL DATUM (NGVD) OF 1929.  
BENCHMARK REFERENCE: ELEVATIONS SHOWN HEREON WERE OBTAINED BY GPS OBSERVATION. NO ATTEMPT WAS MADE TO LOCATE ANY UNDERGROUND UTILITIES EXCEPT AS SHOWN.  
NO ATTEMPT WAS MADE TO DELINEATE ANY WETLANDS.  
THIS SURVEY WAS PREPARED WITHOUT BENEFIT OF A TITLE COMMITMENT.

### SITE DATA:

- ALL RECORDS SHOWN HEREON ARE REFERENCED TO THE PUBLIC RECORDS OF BROWARD COUNTY, FLORIDA.
- THE SPECIFIC PURPOSE OF THIS SURVEY IS TO SHOW THE EXISTING HORIZONTAL AND VERTICAL FOR REFERENCE PURPOSES ONLY. THIS IS NOT A BOUNDARY SURVEY AND NO FIELD WORK WAS PERFORMED TO VERIFY EXISTING BOUNDARY OR RIGHT-OF-WAY INFORMATION.
- ZONING: OF (COMMUNITY FACILITIES)
- BROWARD COUNTY 100 YEAR FLOOD ELEVATION=4.0 (NAVD)
- SEASONAL HIGH WATER TABLE ELEVATION= UNDER Tidal INFLUENCE: 1.5 (NAVD)
- WATER SYSTEM AUTHORITY: CITY OF POMPANO BEACH
- WASTEWATER SYSTEM AUTHORITY: CITY OF POMPANO BEACH
- PROJECT DATA:

THIS PROJECT INVOLVES THE CONSTRUCTION OF TWO NEW YOUTH SIZE BASKETBALL COURTS WITH TOTAL AREA OF 3108 SQ. FT. EACH - TOTAL=6216SF  
COURT COLOR SHALL BE OF APPROVED COATING MATERIAL FOR BASKETBALL COURTS. COLOR OF OWNER'S CHOICE. PROVIDE SHOP DRAWINGS AND SPECIFICATIONS.  
ALL BASKETBALL FEATURES SHALL BE SUPPLIED BY THE CONTRACTOR SUCH AS GOAL POSTS, BACK BOARDS, RIMS, NETS, ETC. PROVIDE SHOP DRAWINGS FOR EACH COMPONENT.  
LASER GRADE SUBL-GRADE AND COMPACT TO 98% DENSITY PER ASSHTO T-1-180  
SUPPLY AND INSTALL 6" LIME ROCK BASE PER DETAIL(S) AND COMPACT TO 98% DENSITY PER ASSHTO T-1-180  
PRIME ROCK BASE WITH ASP-225  
SUPPLY AND INSTALL MINIMUM 1" OF VIRGIN TYPE S-3 ASPHALT PER FOOT SPECIFICATIONS PER DETAIL(S)

FINISHSH AND INSTALL SPALDING BRAND, MODEL 884616 60" GLASS M-RINGING, ADJUSTABLE BASKETBALL SYSTEM FOR 8" TO 8' RIM HEIGHTS.  
FLOOD TEST ASPHALT AND PATCH FOR PONDING GREATER THAN 1/8"  
SUPPLY AND INSTALL TWO COATS OF LAWNOLD NUSIRF ACRYLIC SURFACER  
SUPPLY AND INSTALL TWO COATS OF TROPICOAT ATHLETIC SURFACE COATINGS  
SUPPLY AND INSTALL NOVATEX BRAND PAINT LINES AS SHOWN ON PLANS

**COURT STRIPING AND MARKING NOTES:**  
SUPPLY AND INSTALL TWO COATS OF LAWNOLD NUSIRF ACRYLIC SURFACER  
SUPPLY AND INSTALL TWO COATS OF TROPICOAT ATHLETIC SURFACE COATINGS  
SUPPLY AND INSTALL SEAL-A-LINE BRAND LINE MARKING COATING  
SUPPLY AND INSTALL NOVATEX BRAND PAINT LINES AS SHOWN ON PLANS  
AND COLOR OF OWNER'S CHOICE.

**MANSON DESIGN AND CONSULTING, INC.**  
PO BOX 771058  
CORAL SPRINGS, FL 33077  
PHONE: 954-340-0291  
AUTH. NO. 9327 & 7598

## COURT MARKINGS AND HORIZONTAL CONTROL

REVISIONS:

**POMPANO BEACH COMMUNITY PARK  
YOUTH BASKETBALL COURT INSTALLATION  
FOR  
THE CITY OF POMPANO BEACH**

PROJECT ADDRESS:  
IN BETWEEN NE 10 STREET AND NE 18 STREET, WEST OF FEDERAL HWY  
POMPANO BEACH, FL

**DOCUMENTS**

NO

Scale: 1" = 20'

Job No. 2015-2400  
Sheet No. C1

Drawn By SM  
Date 12/31/2015  
Had Date 07/19/2016  
Apr. by TG