
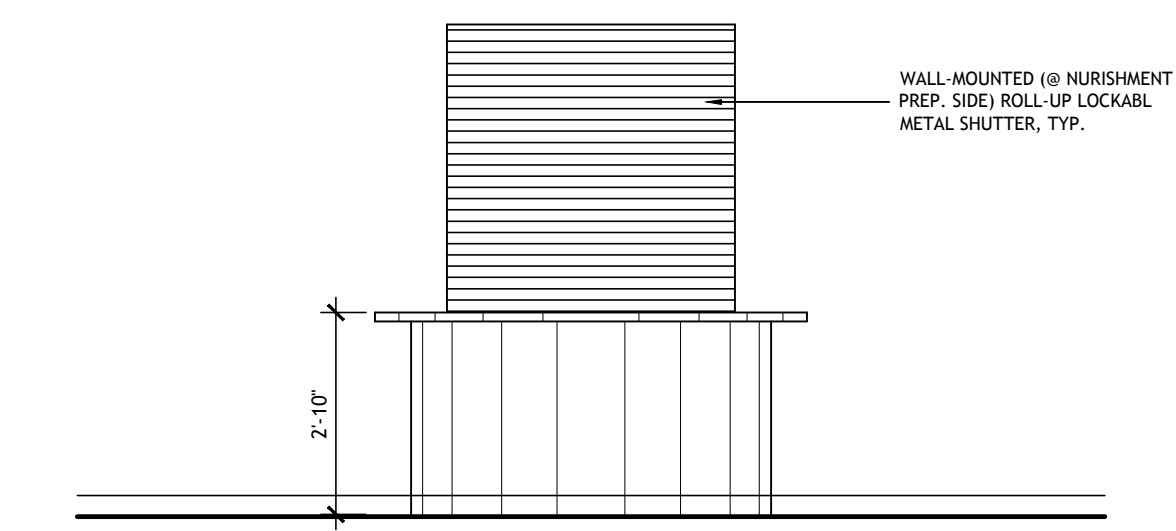
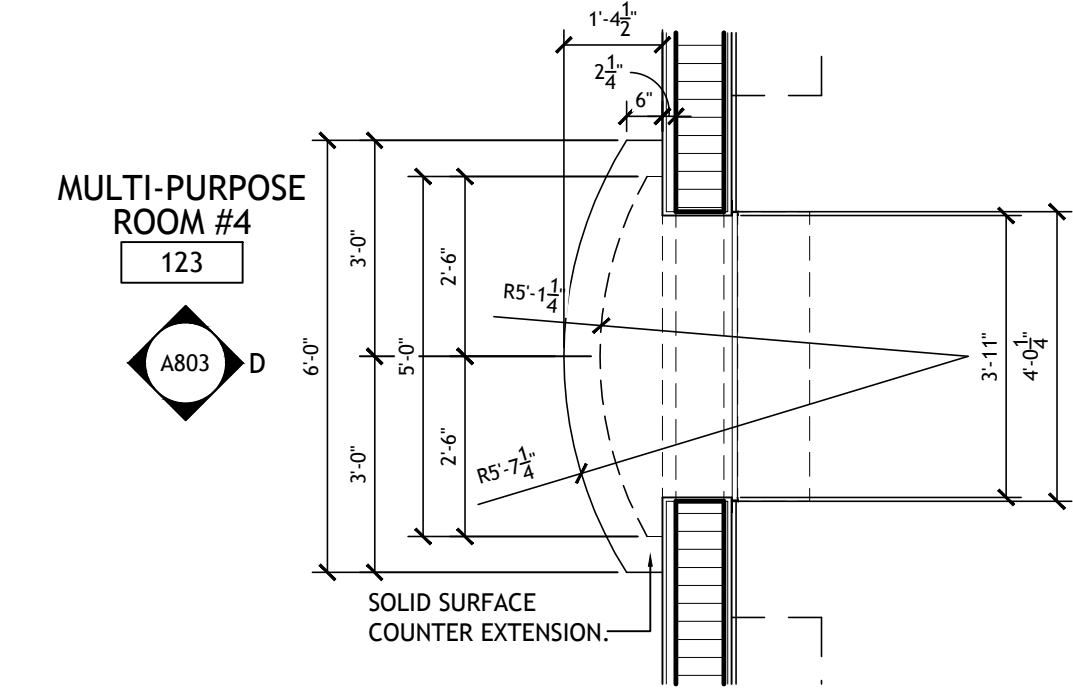
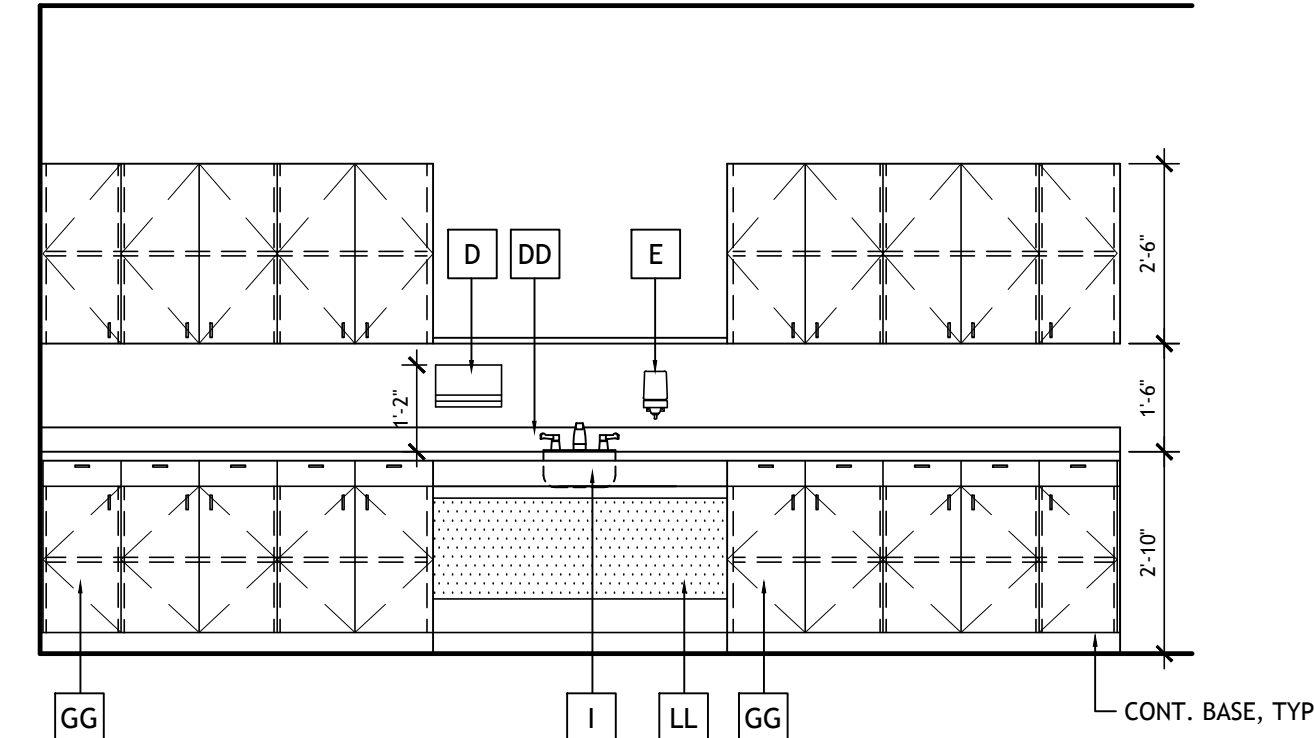




1
A803 MULTI-PUPOSE ROOM-113
SCALE: 3/8" = 1'-0"

2
A803 MULTI-PURPOSE ROOM - 116
SCALE: 3/8" = 1'-0"


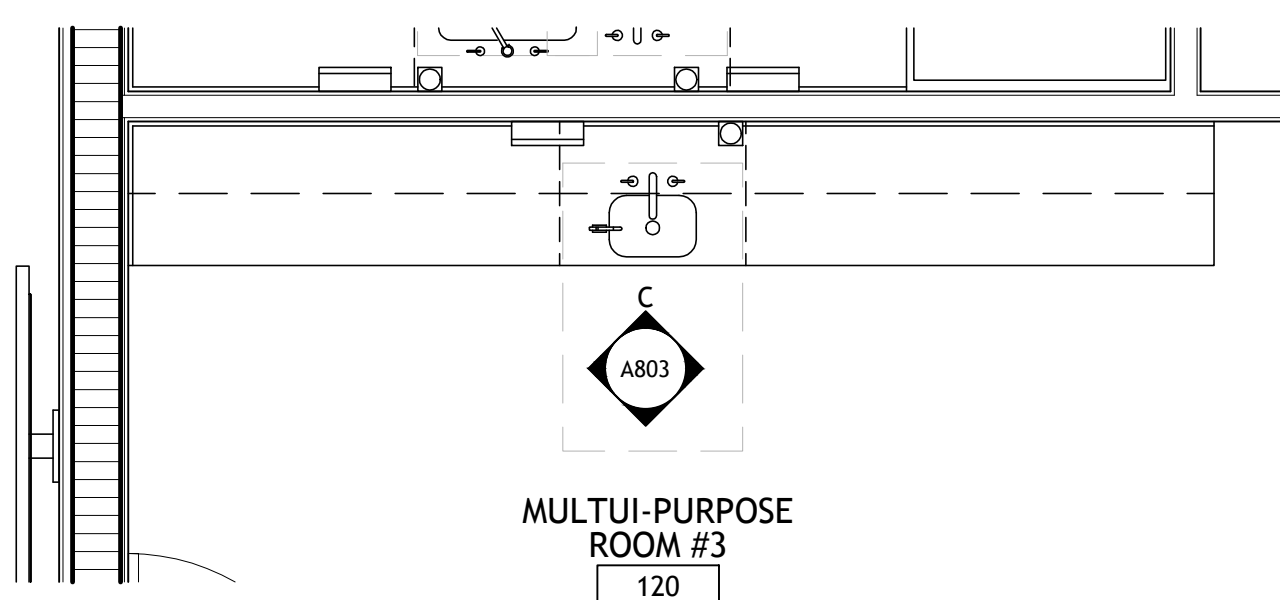


3
A803 MULTI-PUPOSE ROOM-120
SCALE: 3/8" = 1'-0"

4
A803 MULTI-PUPOSE ROOM-123
SCALE: 3/8" = 1'-0"

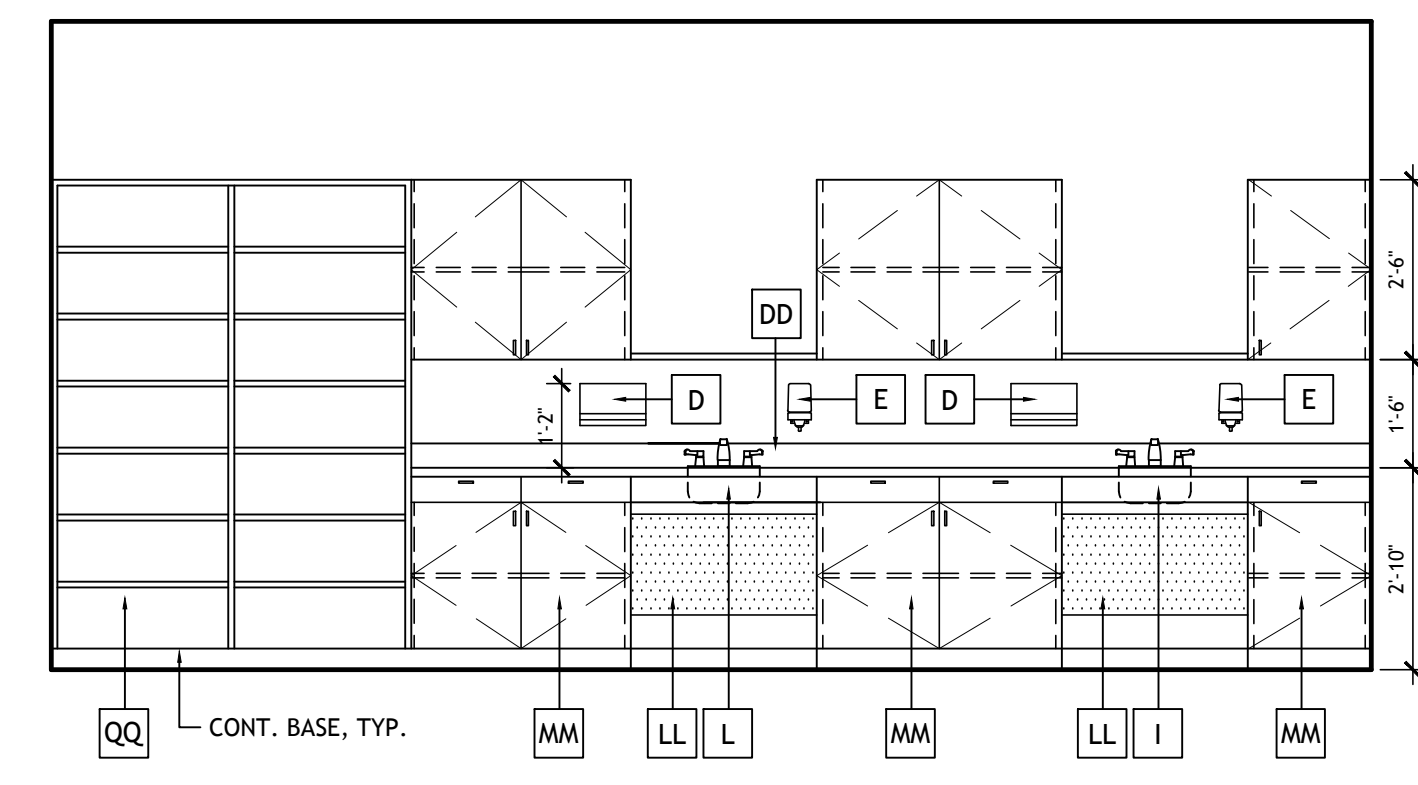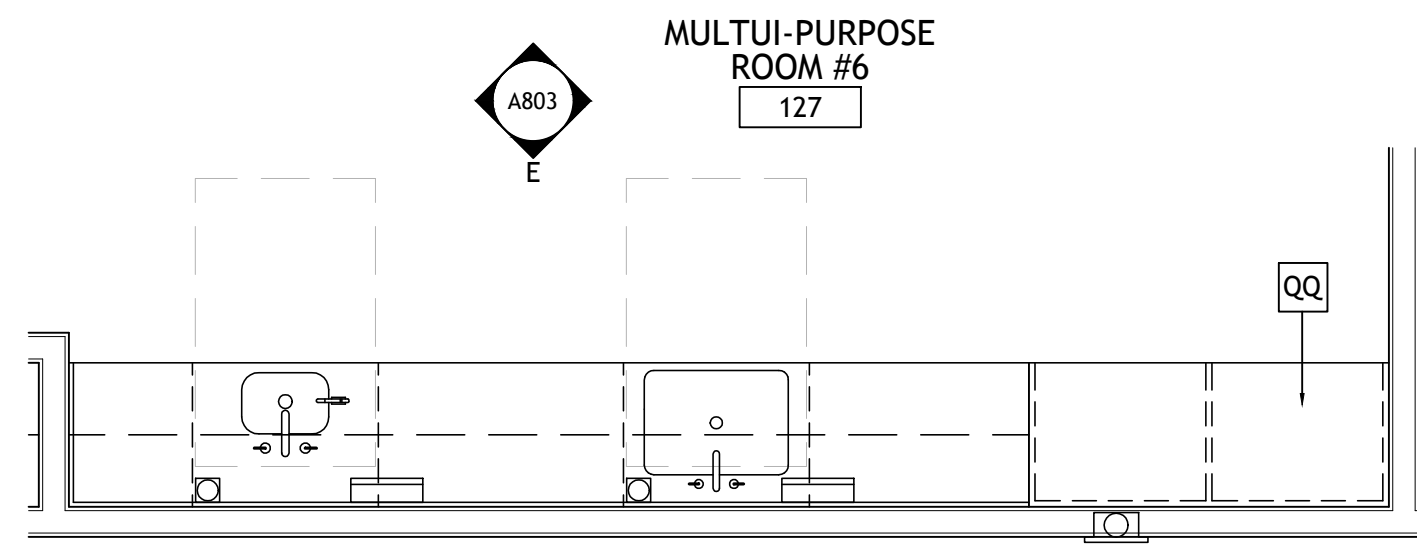

6
A803 MULTI-PUPOSE ROOM-127
SCALE: 3/8" = 1'-0"

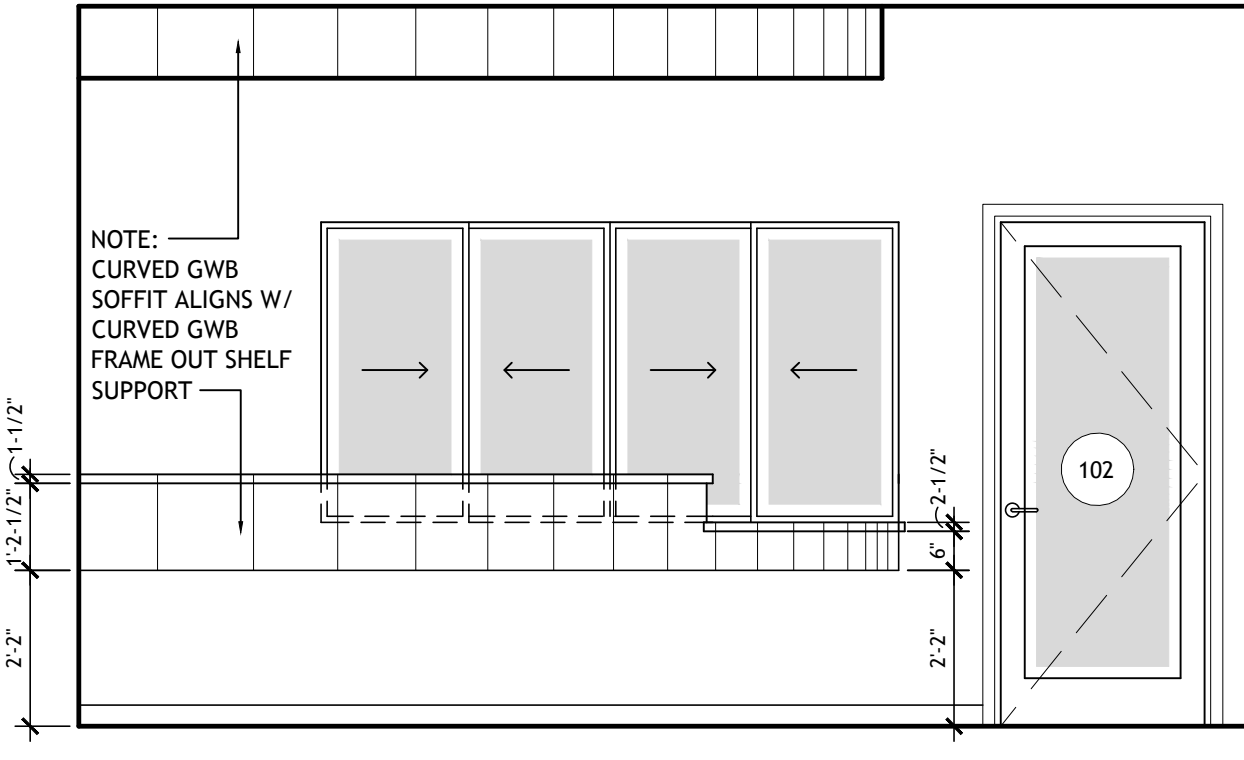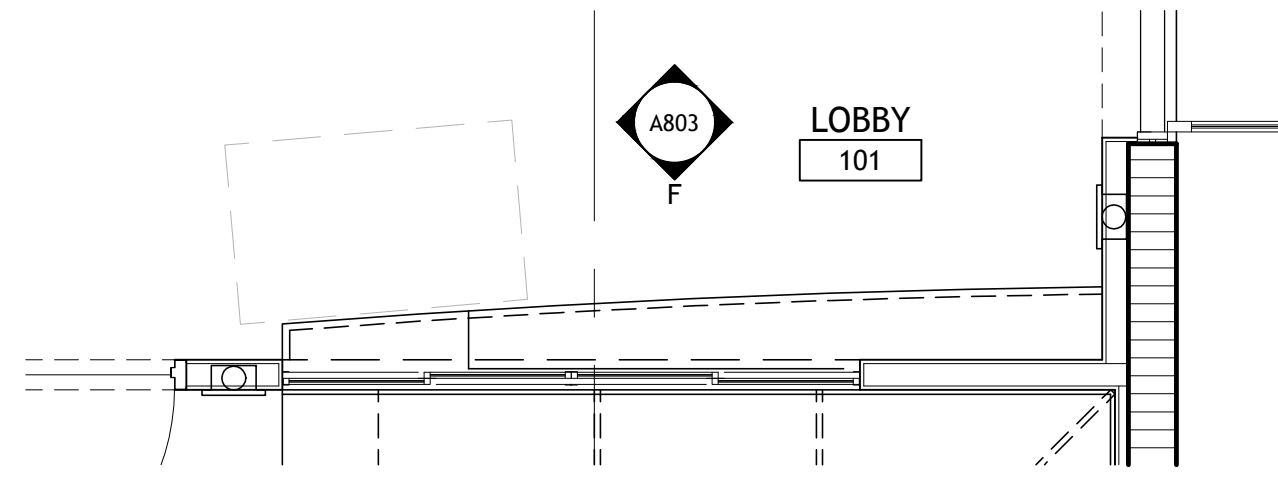

5
A803 LOBBY - 101
SCALE: 3/8" = 1'-0"

FIXTURES & ACCESSORIES SCHEDULE				
MARK	DESCRIPTION	MODEL #	MOUNTING HT.	REMARKS
AA	36" L. STN. STL. GRAB BAR	B-680636	SEE ELEVATIONS	BOBRICK (OR EQ.)
AB	42" L. STN. STL. GRAB BAR	B-680642	SEE ELEVATIONS	BOBRICK (OR EQ.)
AC	WALL MOUNT PAPER TOWEL DISPENSER	B-262	SEE ELEVATIONS	BOBRICK (OR EQ.)
AD	WALL MOUNT PAPER TOWEL DISPENSER	B-2621	SEE ELEVATIONS	BOBRICK (OR EQ.)
AE	WALL MOUNT LIQUID SOAP DISPENSER	B-170	SEE ELEVATIONS	BOBRICK (OR EQ.)
AF	WALL MOUNT TOILET TISSUE DISPENSER	B-2888	SEE ELEVATIONS	BOBRICK (OR EQ.)
AG	WALL MOUNT SANITARY NAPKIN DISPOSAL	B-254	25" TO TOP LID	BOBRICK (OR EQ.)
AH	WALL MOUNT TEMP. GLS., 18" W. X 30" H. MIRROR W/ STN. STL. TRIM	B-1658-1830	SEE ELEVATIONS	BOBRICK (OR EQ.)
AI	UNDER-COUNTER MOUNT STN. STL. WORK SINK W/ ADA HARDWARE & DRINKING FAUCET	(SEE P DWGS.)	-	ELKAY LUSTERTONE (OR EQ.)
AJ	UNDER-COUNTER MOUNT LAVATORY W/ ADA HARDWARE	(SEE P DWGS.)	-	AMER. STD. CADET
AK	FLOOR MOUNT TANK TYPE ADA HEIGHT WATER-CLOSET	(SEE P DWGS.)	17'-19" A.F.F. TO RIM	AMER. STD. CADET
AL	UNDER-COUNTER MOUNT STN. STL. ART / SLOP SINK W/ ADA HARDWARE	(SEE P DWGS.)	-	ELKAY LUSTERTONE (OR EQ.)
AM	UNDER-COUNTER MOUNT STN. STL. HAND SINK W/ ADA HARDWARE	(SEE P DWGS.)	-	ELKAY LUSTERTONE (OR EQ.)
AN	WALL-MOUNT B.F. LAV. W/ ADA HARDWARE	(SEE P DWGS.)	SEE ELEVATIONS	AMER. STD. COMRADE
AO	P-TRAP PROTECTIVE BOOT	-	-	PLUMBER EX. PRO EXTREME
AP	FLOOR MOUNT TANK TYPE STANDARD HEIGHT WATER-CLOSET	(SEE P DWGS.)	-	AMER. STD.
AQ	RESIDENTIAL REFRIGERATOR/FREEZER W/ ICE MAKER	-	-	OWNER FURNISH, GC COORD.
AR	WALL MOUNT FLUSH-VALVE URINAL	(SEE P DWGS.)	17" A.F.F. TO RIM	AMER. STD. ALLERBOOK
AS	WALL MOUNT TANDEM HIGH-LOW DRINKING FOUNTAIN	(SEE P DWGS.)	SEE ELEVATIONS	-
AT	WALL MOUNT TEMP. GLASS 24"WX30" MIRROR W/ STN. STL. TRIM	B-1658-2430	SEE ELEVATIONS	BOBRICK (OR EQUAL)
AU	FLOOR MOUNT OVERHEAD BRACED SOLID S.C.R.C. (OR SOLID PHENOLIC) TOILET PARTITION SYST.	COLOR: LINEN	SEE ELEVATIONS	SCRANTON PRODUCTS
AV	WALL-MOUNT FULL WIDTH TEMP. GLS. MIRROR W/ STN. STL. TRIM	B-1658	SEE ELEVATIONS	BOBRICK (OR EQUAL)
AW	RESIDENTIAL MICROWAVE OVEN	-	SEE ELEVATIONS	OWNER FURNISH, GC COORD.

CASEWORK LEGEND	
MARK	DESCRIPTION
AA	24" (OR 18" D.) X 1 1/2" H. (TOP @ 29" A.F.F.) PLYWOOD W/ PLAST. LAM. FINISH WORK COUNTER
BB	22" D. X 1" W. PLYWOOD W/ PLAST. LAM. FINISH COUNTER SUPPORT LEG W/ KNEE SPACE CUT-OUT
CC	1 1/2" D. X 4" H. WOOD LEDGER W/ PLAST. LAM. FINISH & ATTACHED INTO PLYWOOD BACKING BTWN. STUDS
DD	4" H. X 3/4" THK. PLYWOOD W/ PLAST. LAM. FINISH PRE-FAB BACK-SPLASH CONT. @ BACK & EA. SIDE @ COUNTER & WALL INTERSECTION
EE	18" D. X 1 1/2" H. PLYWOOD W/ PLAST. LAM. FINISH PRE-FAB SHELF (COORD. EXTRA DEPTH & SUPPORT AS NEEDED FOR MICROWAVES IN RM. #122)
FF	14" D. X 1" W. PLYWOOD W/ PLAST. LAM. FINISH SHELF SUPPORT BRACKET
GG	24" D. X 3/4" H. PLYWOOD W/ PLAST. LAM. FINISH PRE-FAB BASE CABINET & COUNTER
HH	16" D. X 30" H. PLYWOOD W/ PLAST. LAM. FINISH PRE-FAB UPPER CABINET
II	24" D. X 3/4" H. PLYWOOD W/ PLAST. LAM. FINISH PRE-FAB VANITY BASE CABINET & SOLID SURFACE COUNTER W/ CUT-OUT FOR UNDER-COUNTER LAV.
JJ	1" W. X 33" H. PLYWOOD W/ PLAST. LAM. FINISH PRE-FAB VERTICAL END PANEL
KK	24" D. X 3/4" H. PLYWOOD W/ PLAST. LAM. FINISH VANITY SECTION & B.F. OPENING & SOLID SURFACE COUNTER W/ CUT-OUTS FOR UNDER-COUNTER LAVS.
LL	1" THK. X 1-5 1/2" H. X 30" (MIN.) W. PLYWOOD W/ PLAST. LAM. FINISH REMOVABLE SKIRT BOARD
MM	24" D. X 3/4" H. PLYWOOD W/ PLAST. LAM. FINISH PRE-FAB BASE CABINET & SOLID SURFACE COUNTER W/ CUT-OUTS FOR UNDER-COUNTER MOUNT SINKS
NN	24" D. (OR 18" D.) X 27" H. PLYWOOD W/ PLAST. LAM. FINISH PRE-FAB BASE CABINET PREP. FOR OFFICE WORK COUNTER
OO	4'-4" W. X 7'-0" H. X 2'-0" D. PLYWOOD W/ PLAST. LAM. FINISH PRE-FAB DOORED CABINET W/ ADJUSTABLE SHELVES
PP	13'-0" W. X 7'-0" H. X 1'-0" D. PLYWOOD W/ PLAST. LAM. FINISH PRE-FAB BOOKCASE/ART W/ FIXED SHELVES
QQ	5'-0" W. X 7'-0" H. X 2'-0" D. PLYWOOD W/ PLAST. LAM. FINISH PRE-FAB OPEN ARTWORK DRYING CABINET W/ (6) ADJUSTABLE-SHELVES AT EACH SIDE
RR	24" D. X 3/4" H. PLYWOOD W/ PLAST. LAM. FIN. OPEN SHELVING & SOLID SURFACE COUNTER

REVISIONS	BY

Slattery & Associates
ARCHITECTS PLANNERS
 2060 NW BOCA RATON BLVD.
 SUITE 2
 BOCA RATON, FL 33431
 TEL: 561-392-3848
 FAX: 561-392-5402
 WWW.SLATTERYARCHITECTS.COM

ACTIVITY CENTER FOR FLORENCE FULLER CHILD DEVELOPMENT CENTERS WEST CAMPUS
 S.W. 185TH STREET
 BOCA RATON, PALM BEACH COUNTY, FLORIDA

BIDDING NOT FOR CONSTRUCTION
 SEAL DATE: X-X-X
 SLATTERY & ASSOCIATES
 FLORIDA REGISTRATION # AA000381

INTERIOR ELEVATIONS

DESIGN: CR, DR, AB
 CHECKED: KB
 DATE: 10-21-16
 SCALE: AS NOTED
 JOB NO.: 2011-64
 SHEET: A803

DATE: OCT 24 2016