



1 INTERIOR ELEVATION A
A-4 SCALE: 1/4" = 1'-0"

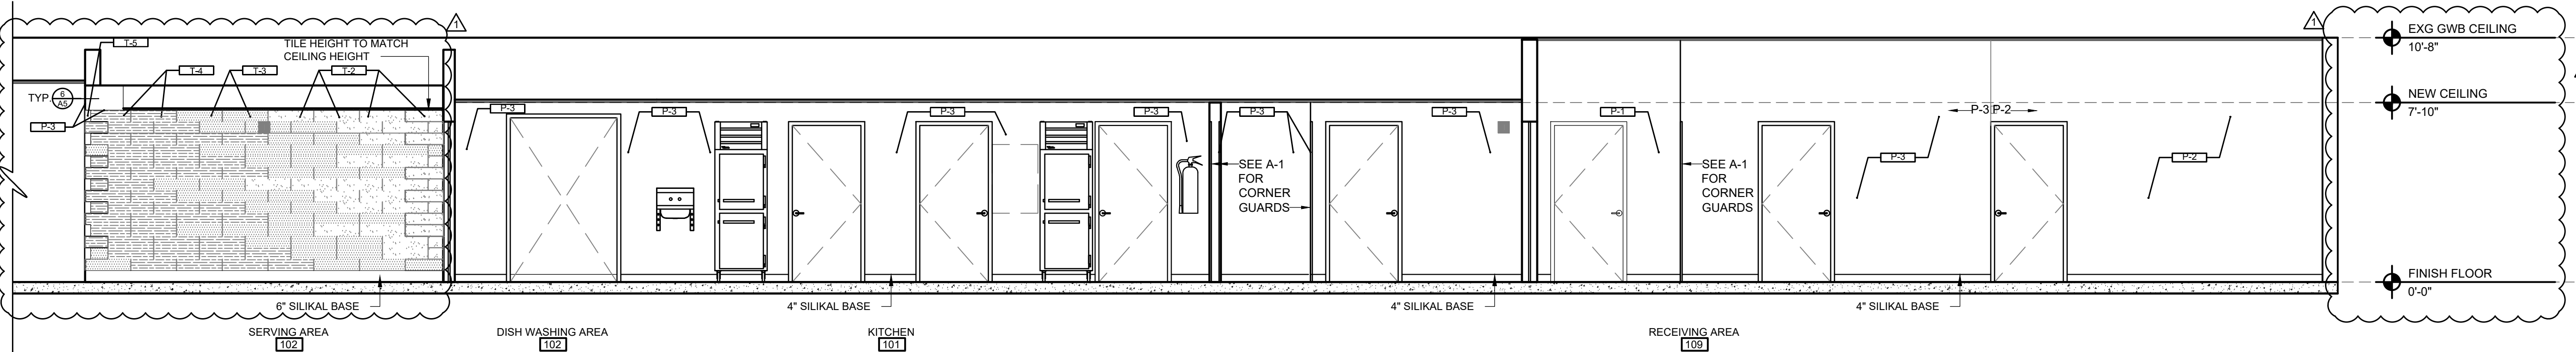

2 INTERIOR ELEVATION B
A-4 SCALE: 1/4" = 1'-0"

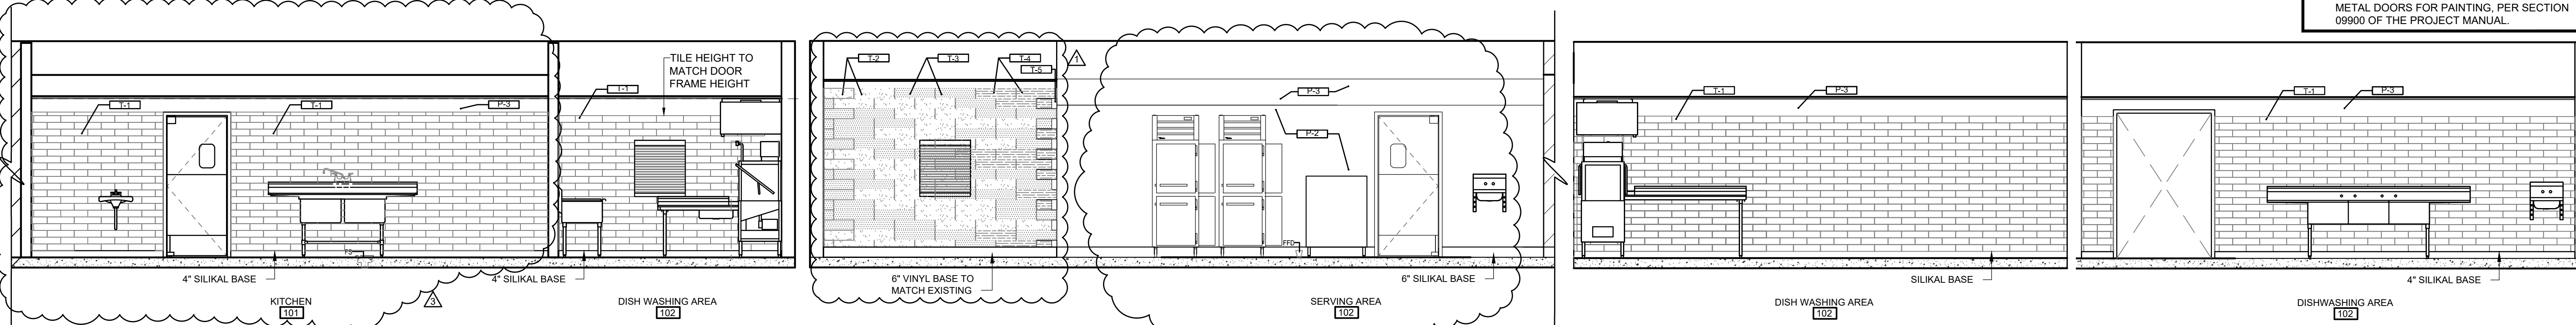


3 INTERIOR ELEVATION C
A-4 SCALE: 1/4" = 1'-0"


4 INTERIOR ELEVATION D
A-4 SCALE: 1/4" = 1'-0"

5 INTERIOR ELEVATION G
A-4 SCALE: 1/4" = 1'-0"


6 INTERIOR ELEVATION H
A-4 SCALE: 1/4" = 1'-0"

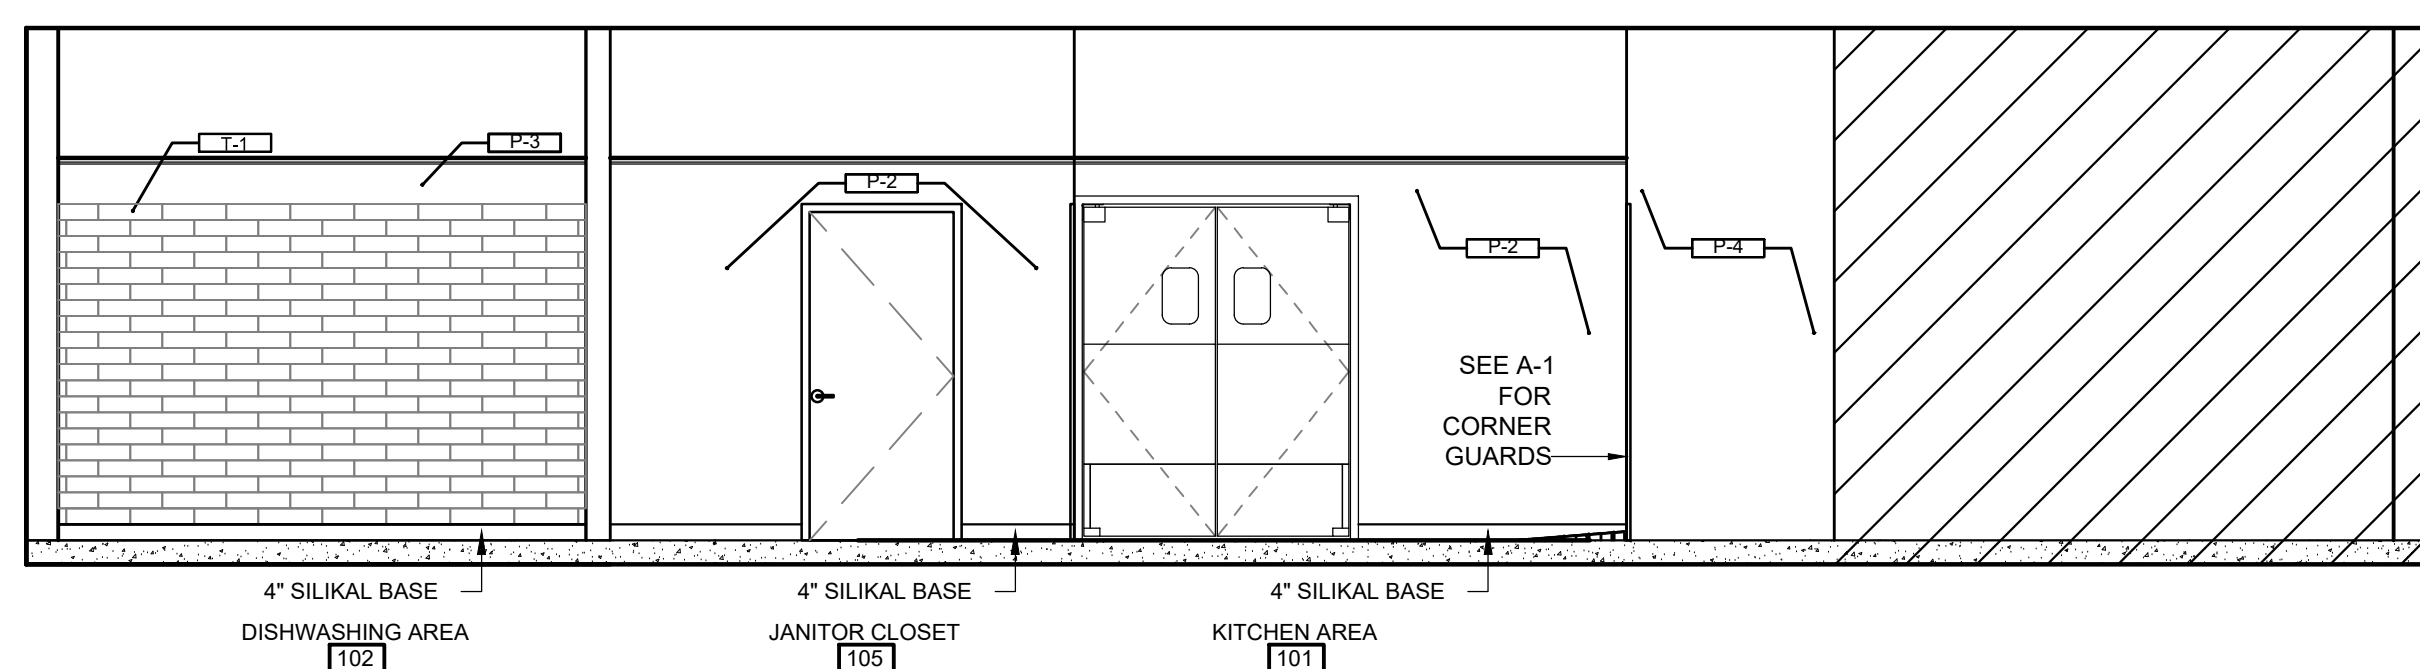

7 INTERIOR ELEVATION E
A-4 SCALE: 1/4" = 1'-0"

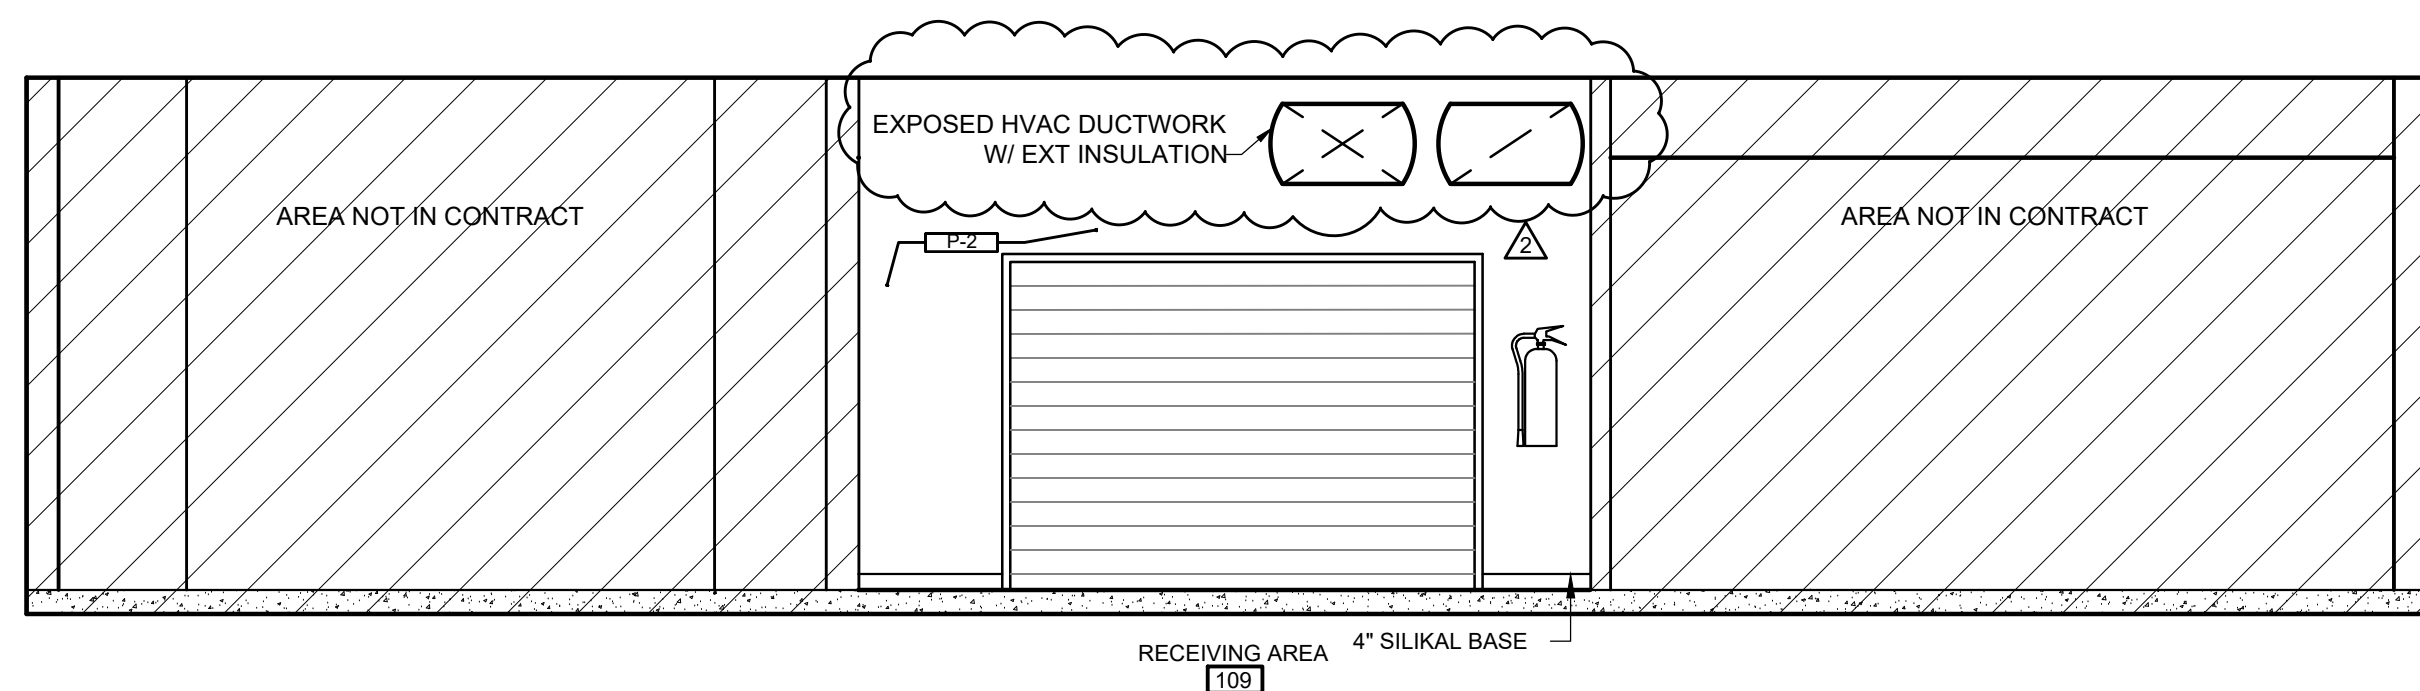

8 INTERIOR ELEVATION F
A-4 SCALE: 1/4" = 1'-0"

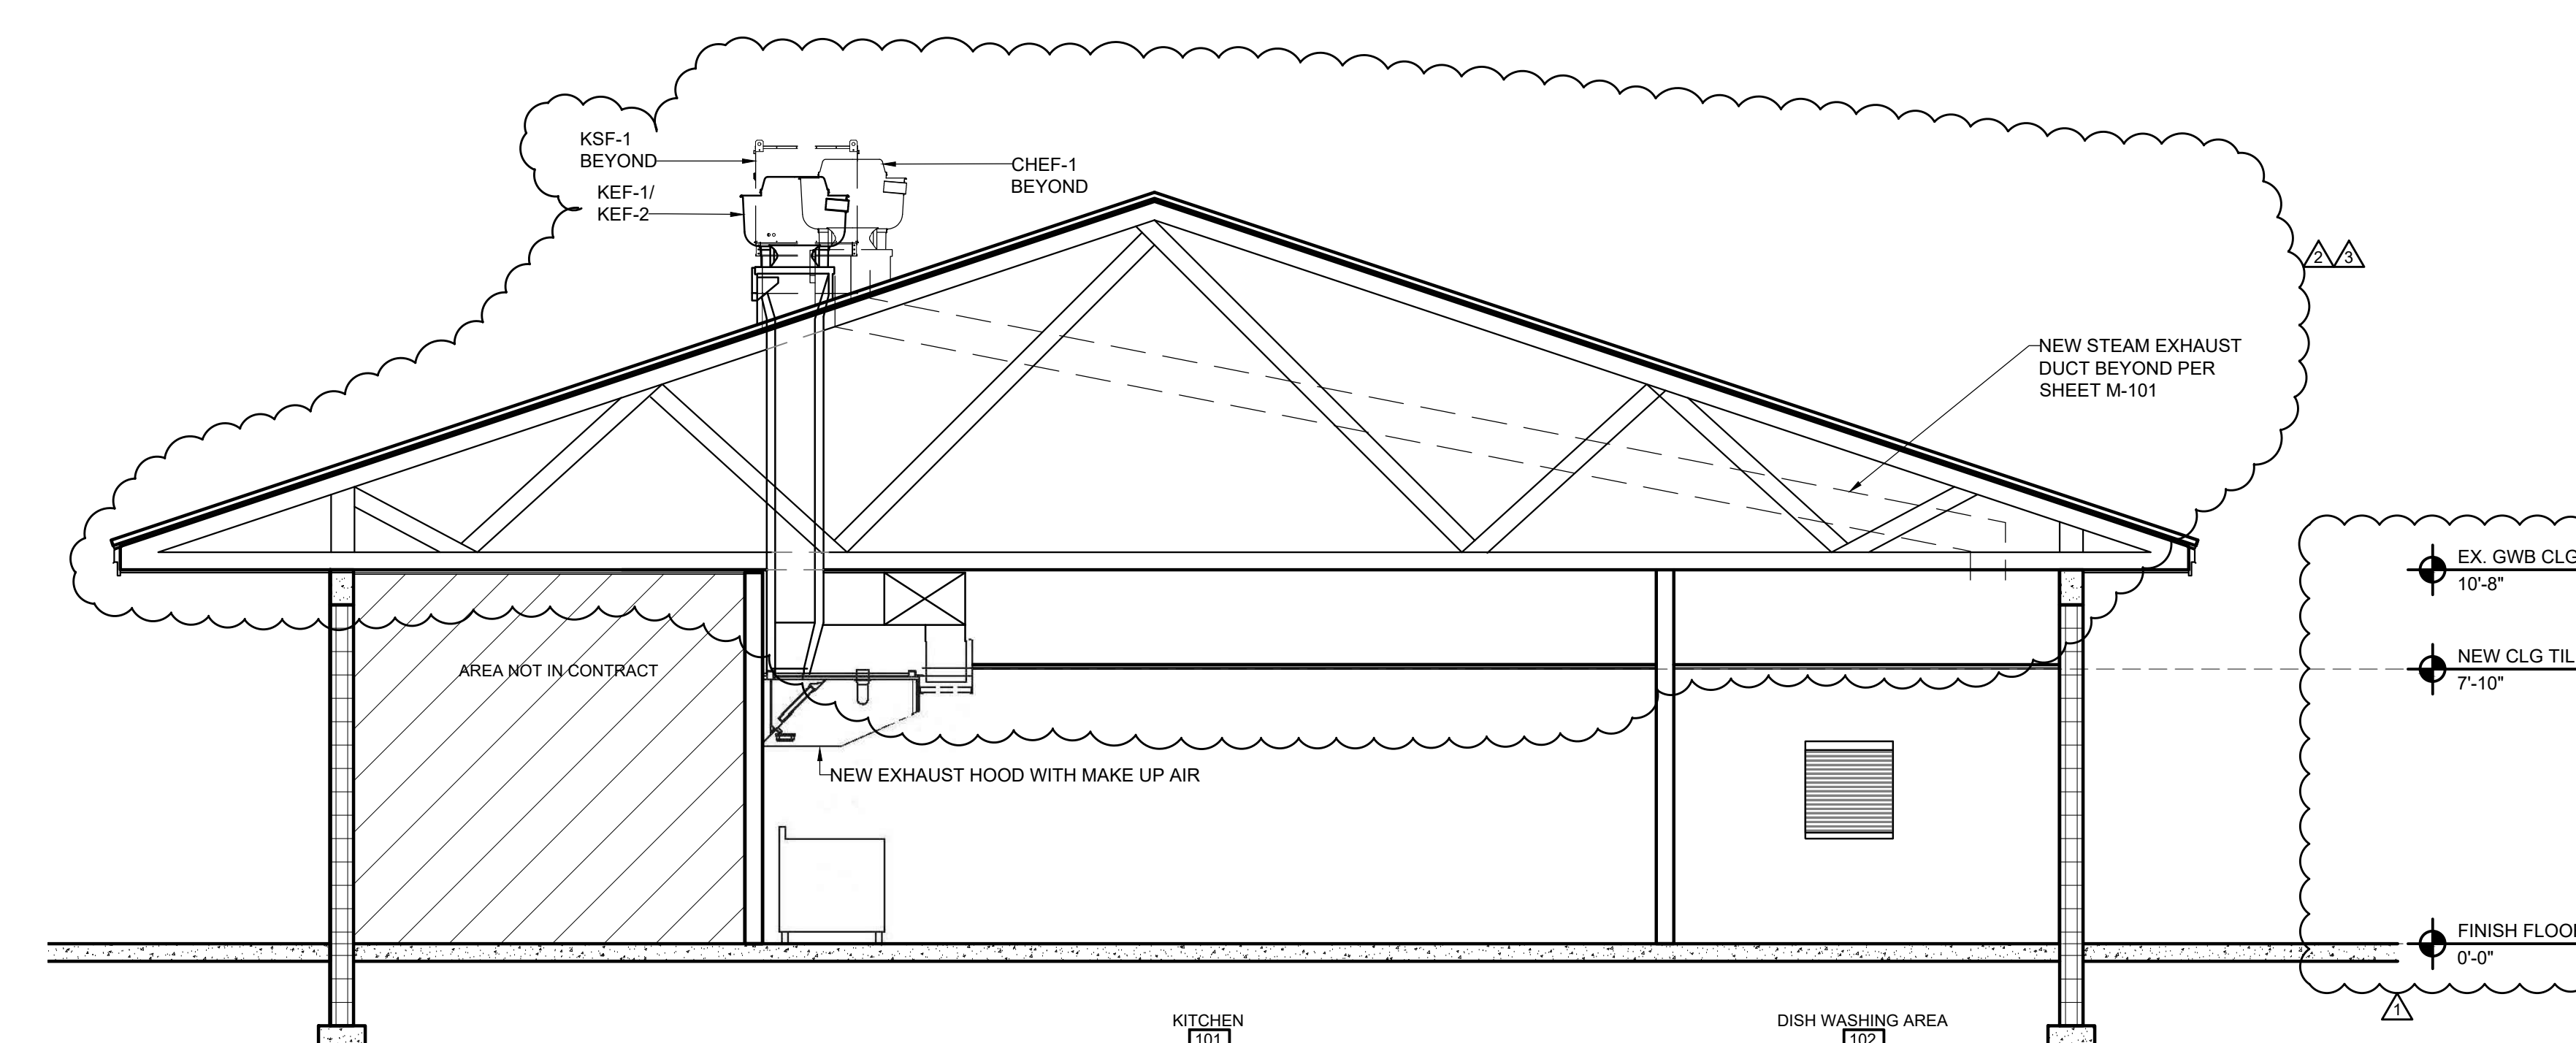

9 SECTION AA
A-4 SCALE: 1/4" = 1'-0"

FINISH LEGEND:

- T-1 (WALL): 4"x16" MATTE LUNAR EL47, ELEVARE GLAZED CERAMIC, OR APPROVED EQUAL
- T-2 (WALL): 6"x24" BLANC LINEN P685 FABRIQUE COLORBODY PORCELAIN, OR APPROVED EQUAL
- T-3 (WALL): 6"x24" CREME LINEN P686 FABRIQUE COLORBODY PORCELAIN, OR APPROVED EQUAL
- T-4 (WALL): 6"x24" GRIS LINEN P690 FABRIQUE COLORBODY PORCELAIN, OR APPROVED EQUAL
- T-5 (WALL): 3"x12" BULLNOSE TRIM S-43C9, FABRIQUE COLORBODY PORCELAIN, OR APPROVED EQUAL

GENERAL NOTES:

1. WALL TILE IN KITCHEN AND DISHWASHING AREA SHALL HAVE RUNNING BOND PATTERN AS SHOWN IN ELEVATIONS WITH THE SMALLEST JOINT POSSIBLE.
2. WALL TILE IN SERVING AREA SHALL HAVE RUNNING BOND PATTERN AND ALTERNATING TILE COLORS AS SHOWN IN ELEVATIONS WITH THE SMALLEST JOINT POSSIBLE.
3. ALL WALLS SHALL BE PAINTED WITH COLOR P-3, SIMPLY WHITE (OC-17), UNLESS OTHERWISE SPECIFIED.
4. PREPARE EXISTING METAL PANELS AND METAL DOORS FOR PAINTING, PER SECTION 09900 OF THE PROJECT MANUAL.

SINGER ARCHITECTS
1700 BLOUNT ROAD, POMPANO BEACH, FL 33069

PROJECT: NORTH HOMELESS ASSISTANCE CENTER KITCHEN RENOVATION

FILE NO.: 19012
DATE: ZL
DRAWN BY: ZL
CHECKED BY: TM

REVISIONS:

| NO. | DESCRIPTION | DATE | BY |
|-----|----------------------------------|------------|-----|
| 1 | ISSUES INCORPORATED | 03/23/2016 | ZL |
| 2 | REVISED IN THE COURSE OF PERMITS | 06/21/2016 | TAM |
| 3 | PERMITS SUBMITTED | 10/10/2016 | TAM |
| 4 | PERMITS RESUBMITTED | 12/02/2016 | TAM |

STAMP: NOT FOR CONSTRUCTION
ISSUED FOR: ADDENDUM NO. 1
DATE: 12/02/2016

SHEET TITLE: SECTIONS AND ELEVATIONS
SHEET NUMBER: A-4