

SPECIAL CONDITIONS NOTES

NOTE A: CONTRACTOR SHALL ENSURE ALL WALLS AND/OR CEILINGS ARE PROPERLY REINFORCED TO SUPPORT ALL WALL AND/OR CEILING SUPPORTED EQUIPMENT AS PER DETAIL 7.07.

NOTE B: NOT USED.

NOTE C: CONTRACTOR SHALL PROVIDE 4" (100mm) DEEP +/- DEPRESSION IN ROUGH SLAB TO RECEIVE S/S FLOOR TROUGH AND GRATING. SEE DETAIL 6.03. DEPRESSION TO BE LEVEL AND SMOOTH.

NOTE D: CONTRACTOR SHALL PITCH FLOOR TO AREA FLOOR DRAINS PER ARCHITECTS DRAWINGS.

NOTE E: NOT USED.

NOTE F: NOT USED.

NOTE G: NOT USED.

NOTE H: NOT USED.

NOTE I: NOT USED.

NOTE J: NOT USED.

NOTE K: NOT USED.



NOTE L: CONTRACTOR SHALL VERIFY INSTALLATION HEIGHT OF FINISHED CEILING WITH FOODSERVICE EQUIPMENT BELOW AS SHOWN.

NOTE M: CONTRACTOR SHALL ENSURE STRUCTURAL FLOOR IS ADEQUATE TO SUPPORT HEAVY EQUIPMENT SUCH AS PIZZA OVEN, ICE MAKER AND REMOTE REF. SYSTEM.

NOTE N: REFRIGERATION LINES TO/FROM PACKAGE REFRIGERATION SYSTEM. KEC TO COORDINATE PENETRATIONS AND LINE RUNS WITH GENERAL CONTRACTOR.

NOTE O: KEC TO VERIFY ALL POUR PATHS BETWEEN EQUIPMENT AND FLOOR TROUGHS TO ENSURE FULL ACCEPTANCE OF PRODUCT FROM EQUIPMENT.

NOTE P: KEC TO COORDINATE ALL EQUIPMENT LEGS WITH FLOOR DRAIN AND FLOOR TROUGH LOCATIONS.

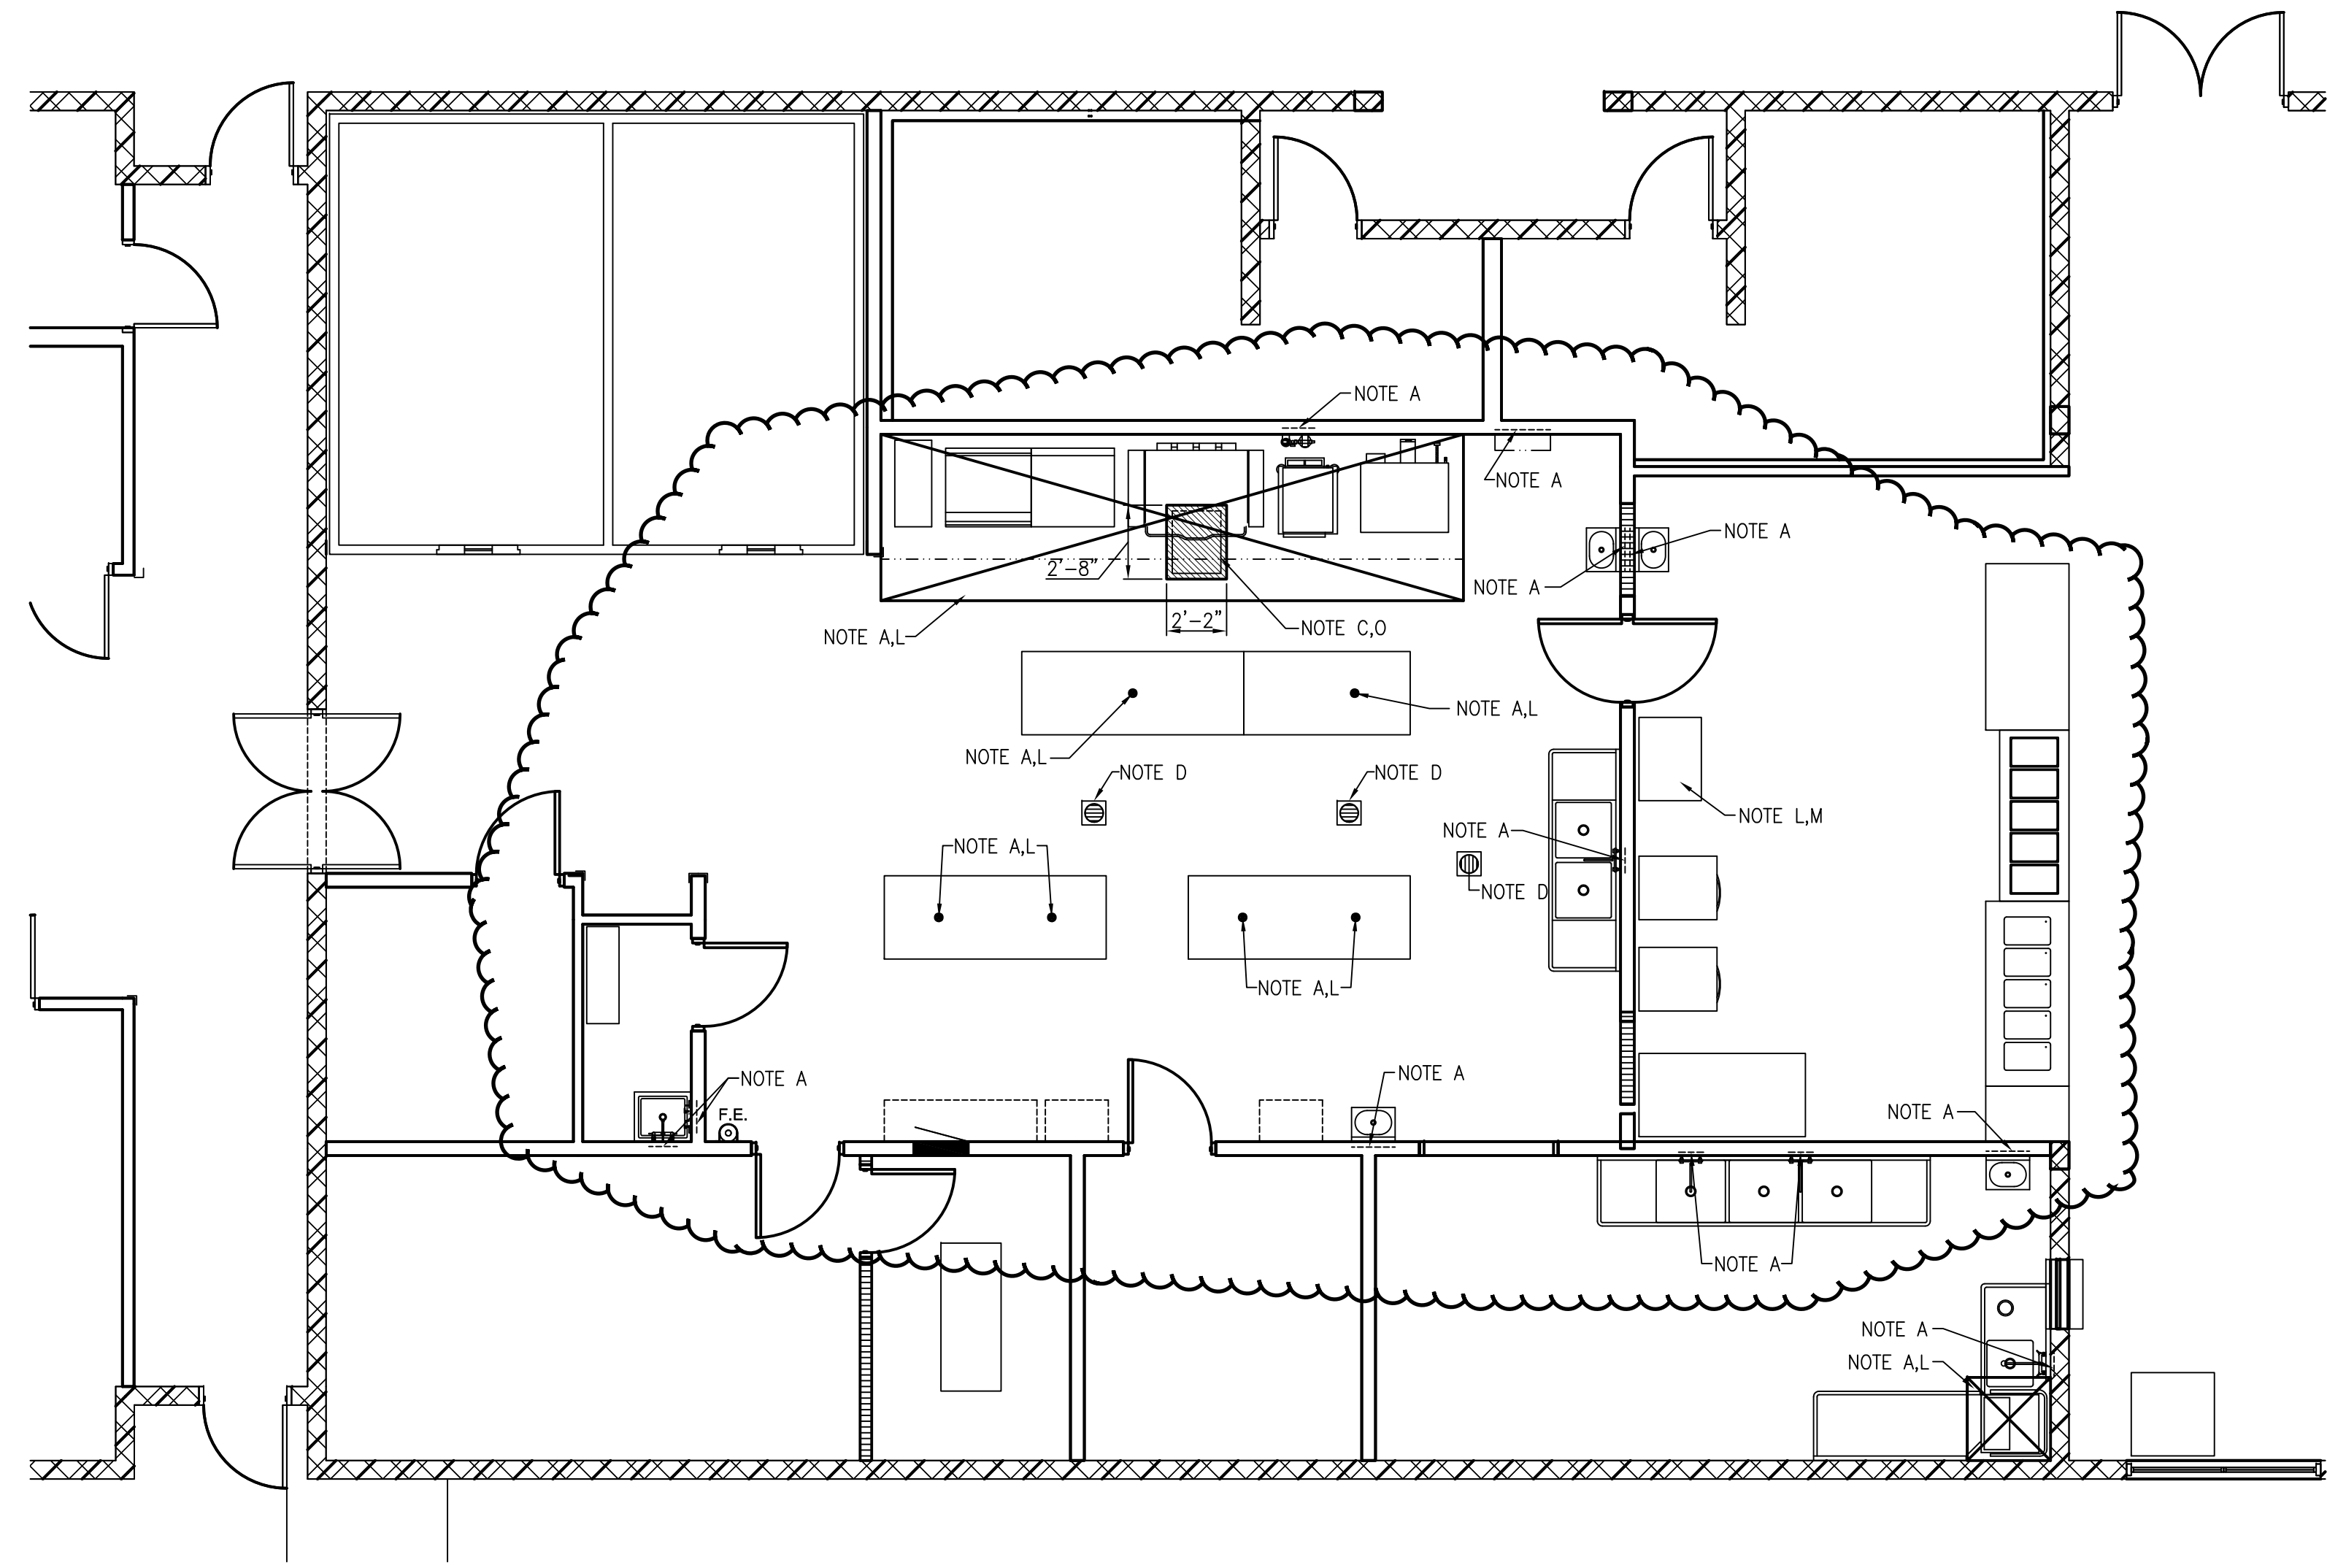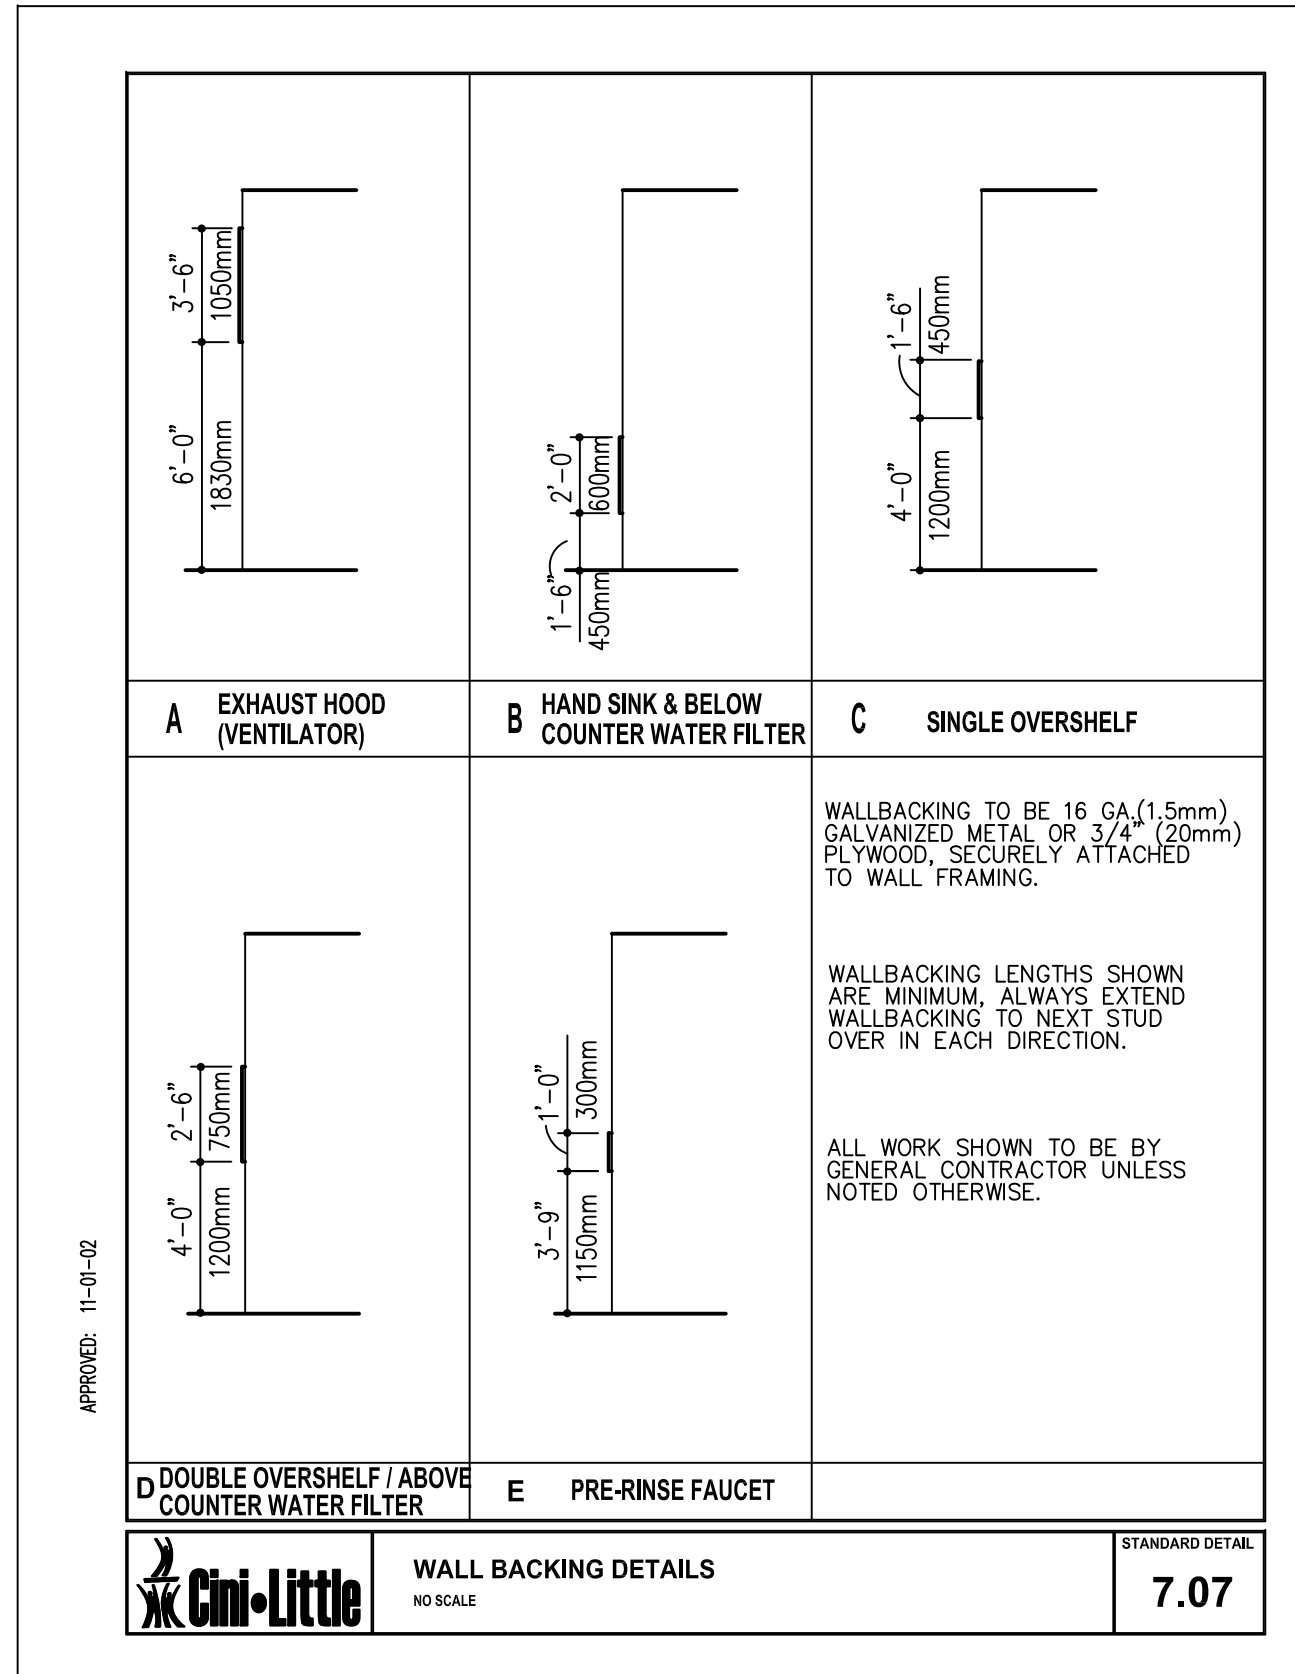

Cini-Little
 CINI.LITTLE INTERNATIONAL, INC.
 3405 N.W. 9th AVENUE, SUITE 1202
 FT. LAUDERDALE, FL 33309-5943 USA
 954-846-9600 OFFICE
 954-564-1065 FAX
 www.cini-little.com

OFFICE LOCATIONS
 CHICAGO GLENDALE FT. LAUDERDALE LOS ANGELES NEW YORK SAN FRANCISCO TORONTO WASHINGTON LONDON TOKYO

PROJECT NAME
NORTH HOMELESS ASSISTANCE CENTER
 FT. LAUDERDALE, FL

SHEET TITLE
FOODSERVICE EQUIPMENT SPECIAL CONDITIONS PLAN

PROJECT MGR/DRN: SW/CAD
 SCALE: 1/4" = 1'-0"
 PROJECT NO: 16-0046-0
 ISSUE DATE: / /

REFERENCE NORTH SHEET NUMBER
QF104