

RICK BRAUTIGAN ARCHITECTURE

10255 DIXIE HIGHWAY  
DAIRY BEACH, FL 33483  
PH: 561.272.9086  
FX: 561.272.5636  
A/C: 002029

PRELIMINARY SET: 06/07/15



FORUMICA ASSOCIATES  
Consulting Engineers  
3500 N.W. Boca Raton Blvd.  
Boca Raton, FL 33481  
TEL: (561) 993-8000  
FAX: (561) 993-8001  
www.forumica.com

Kelly Building for:  
**Schmidt Investment Properties, LLC**  
1302 Wallace Drive  
Dairy Beach, FL 33444  
RBA, PN, 1371409


REVISIONS

DETAILS AND RISERS


N.T.S.

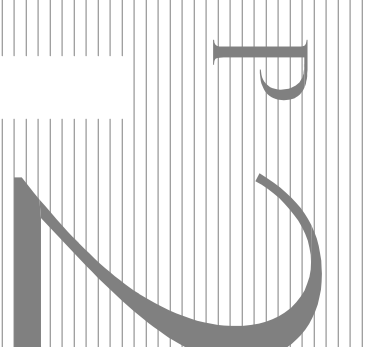



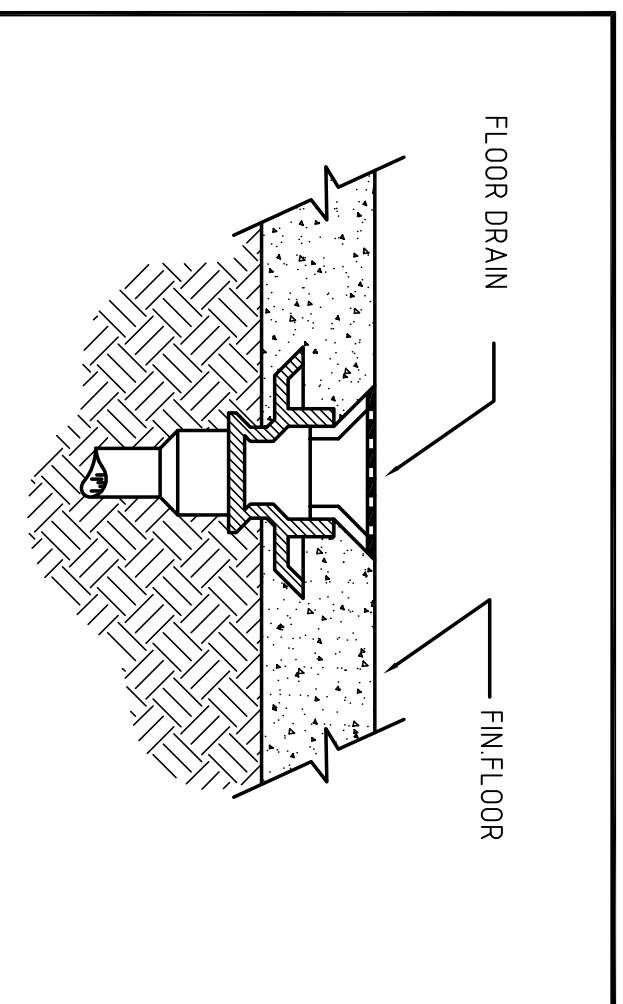


DETAIL NO. 1 FLOOR DRAIN DETAIL NOT TO SCALE

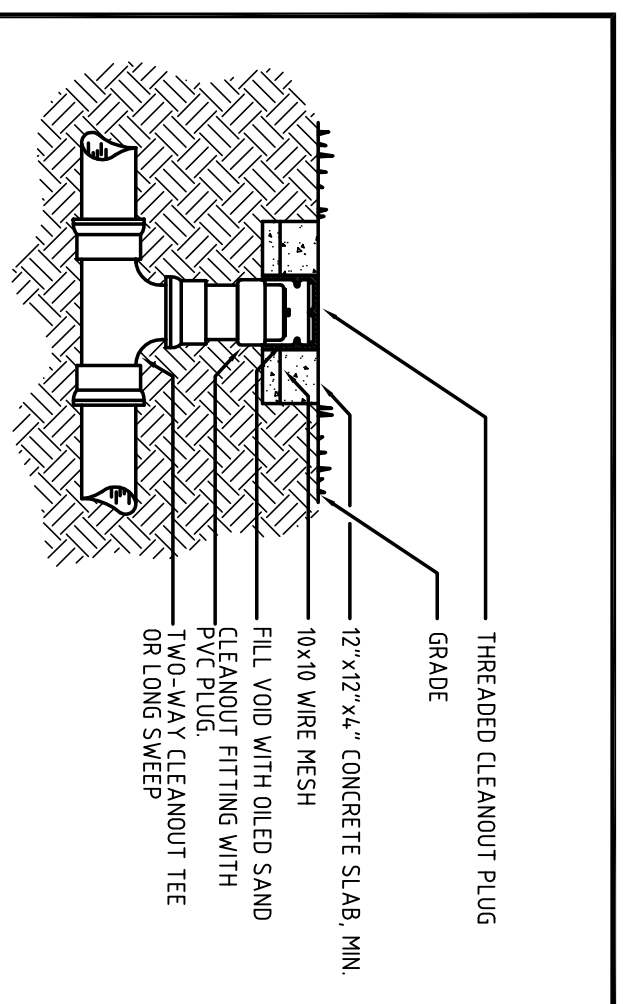


DETAIL NO. 2 CLEAN-OUT TO GRADE NOT TO SCALE

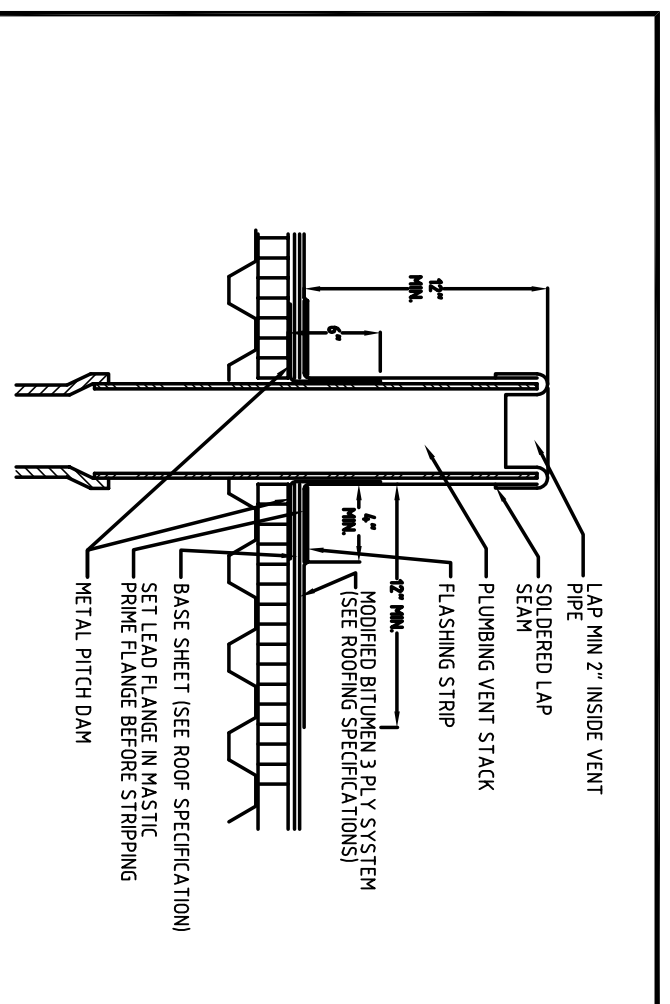


DETAIL NO. 3 VENT THROUGH ROOF NOT TO SCALE

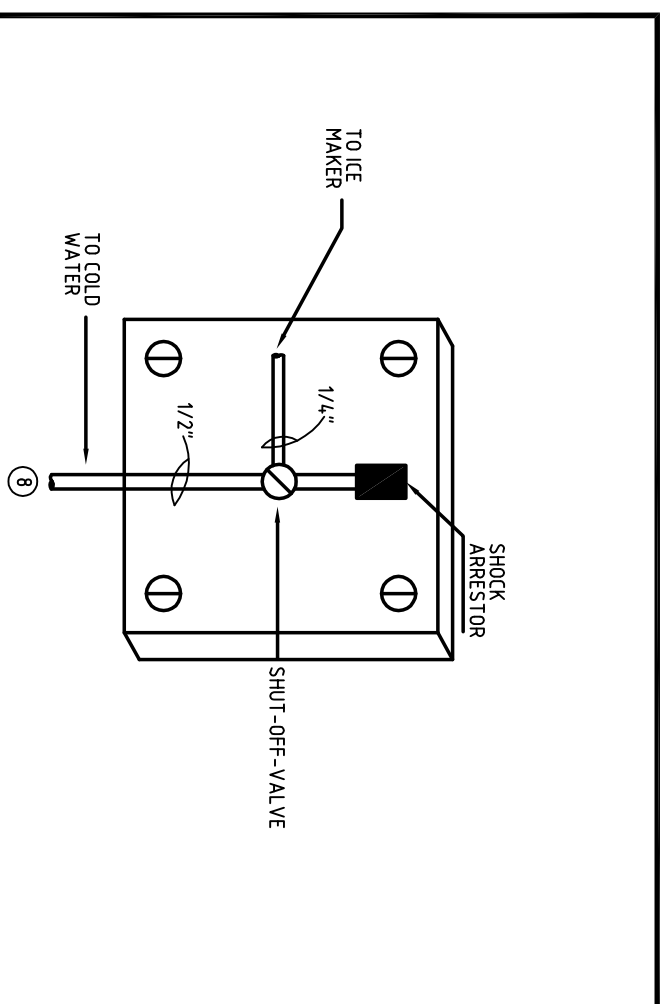


DETAIL NO. 4 ICE MAKER BOX DETAIL NOT TO SCALE

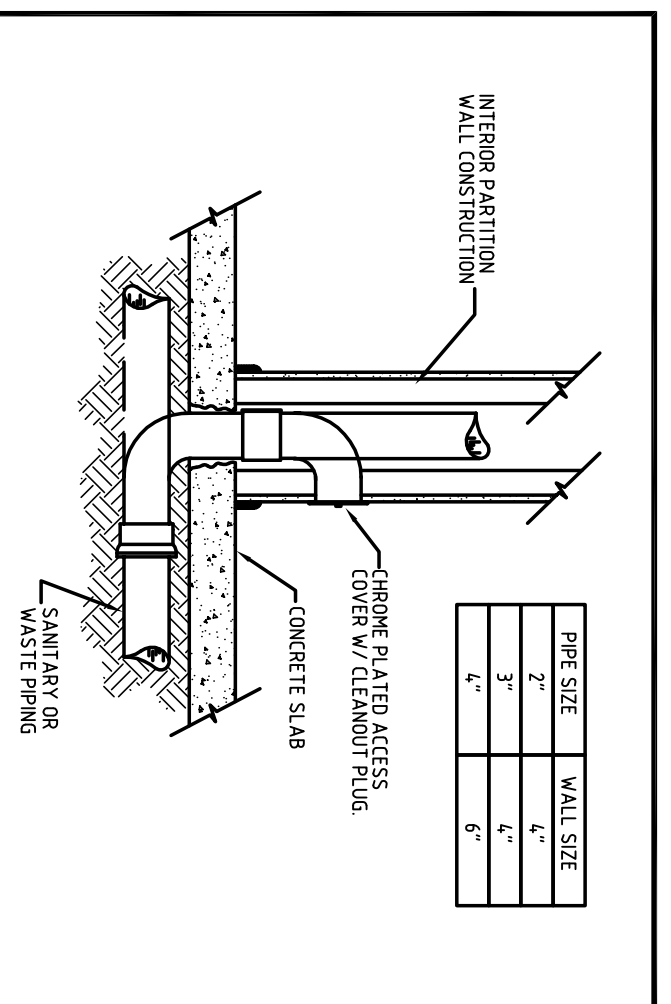


DETAIL NO. 5 WALL CLEAN-OUT NOT TO SCALE

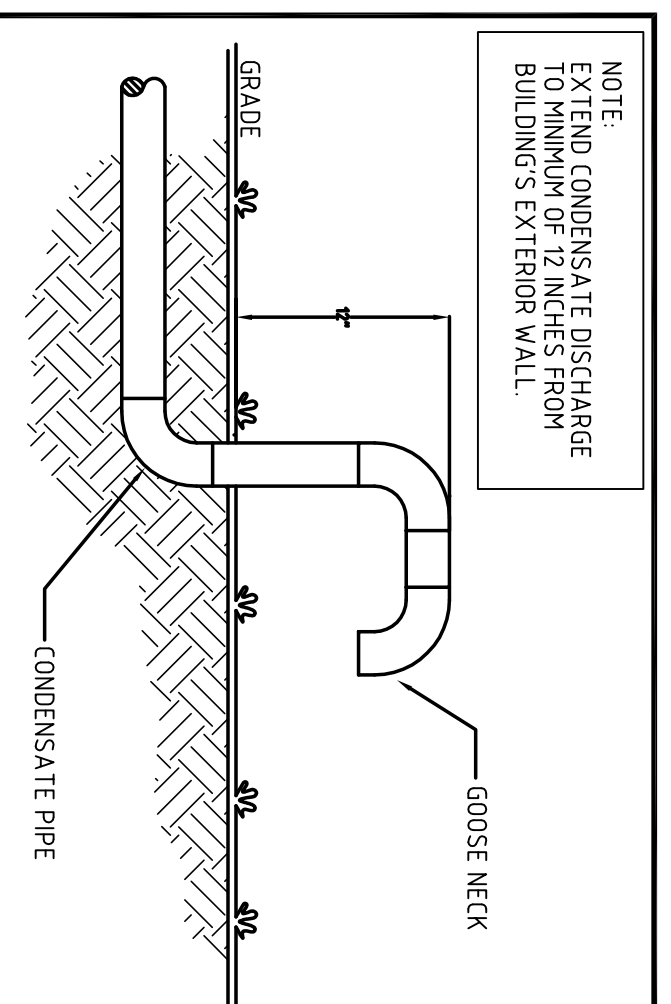


DETAIL NO. 6 CONDENSATE DISCHARGE NOT TO SCALE

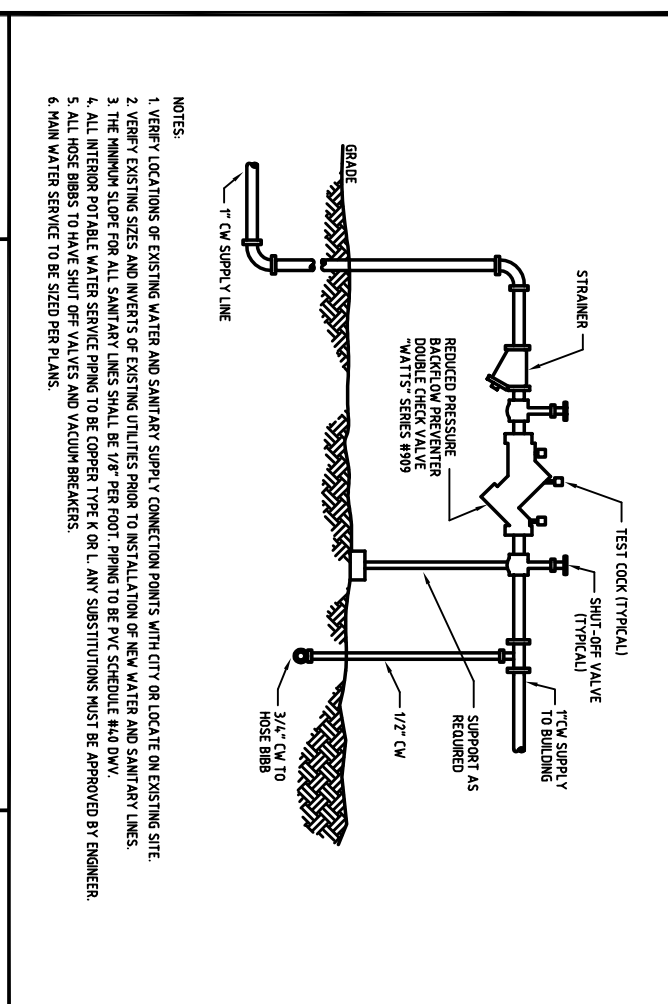

DETAIL NO. 7 BACKFLOW PREVENTOR ASSEMBLY NOT TO SCALE

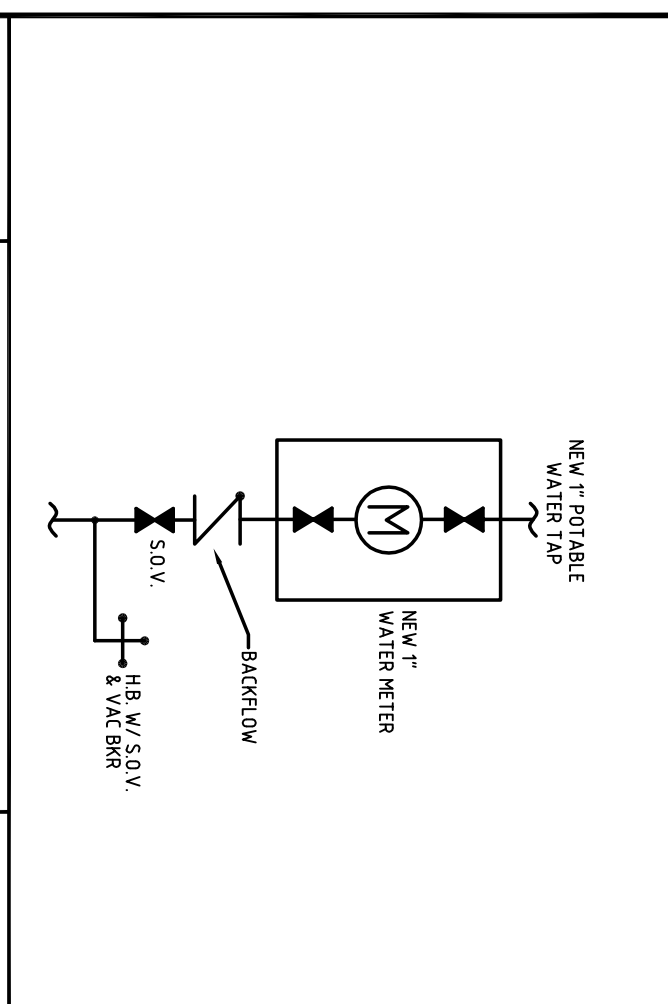

DETAIL NO. 8 WATER SERVICE CONNECTION NOT TO SCALE

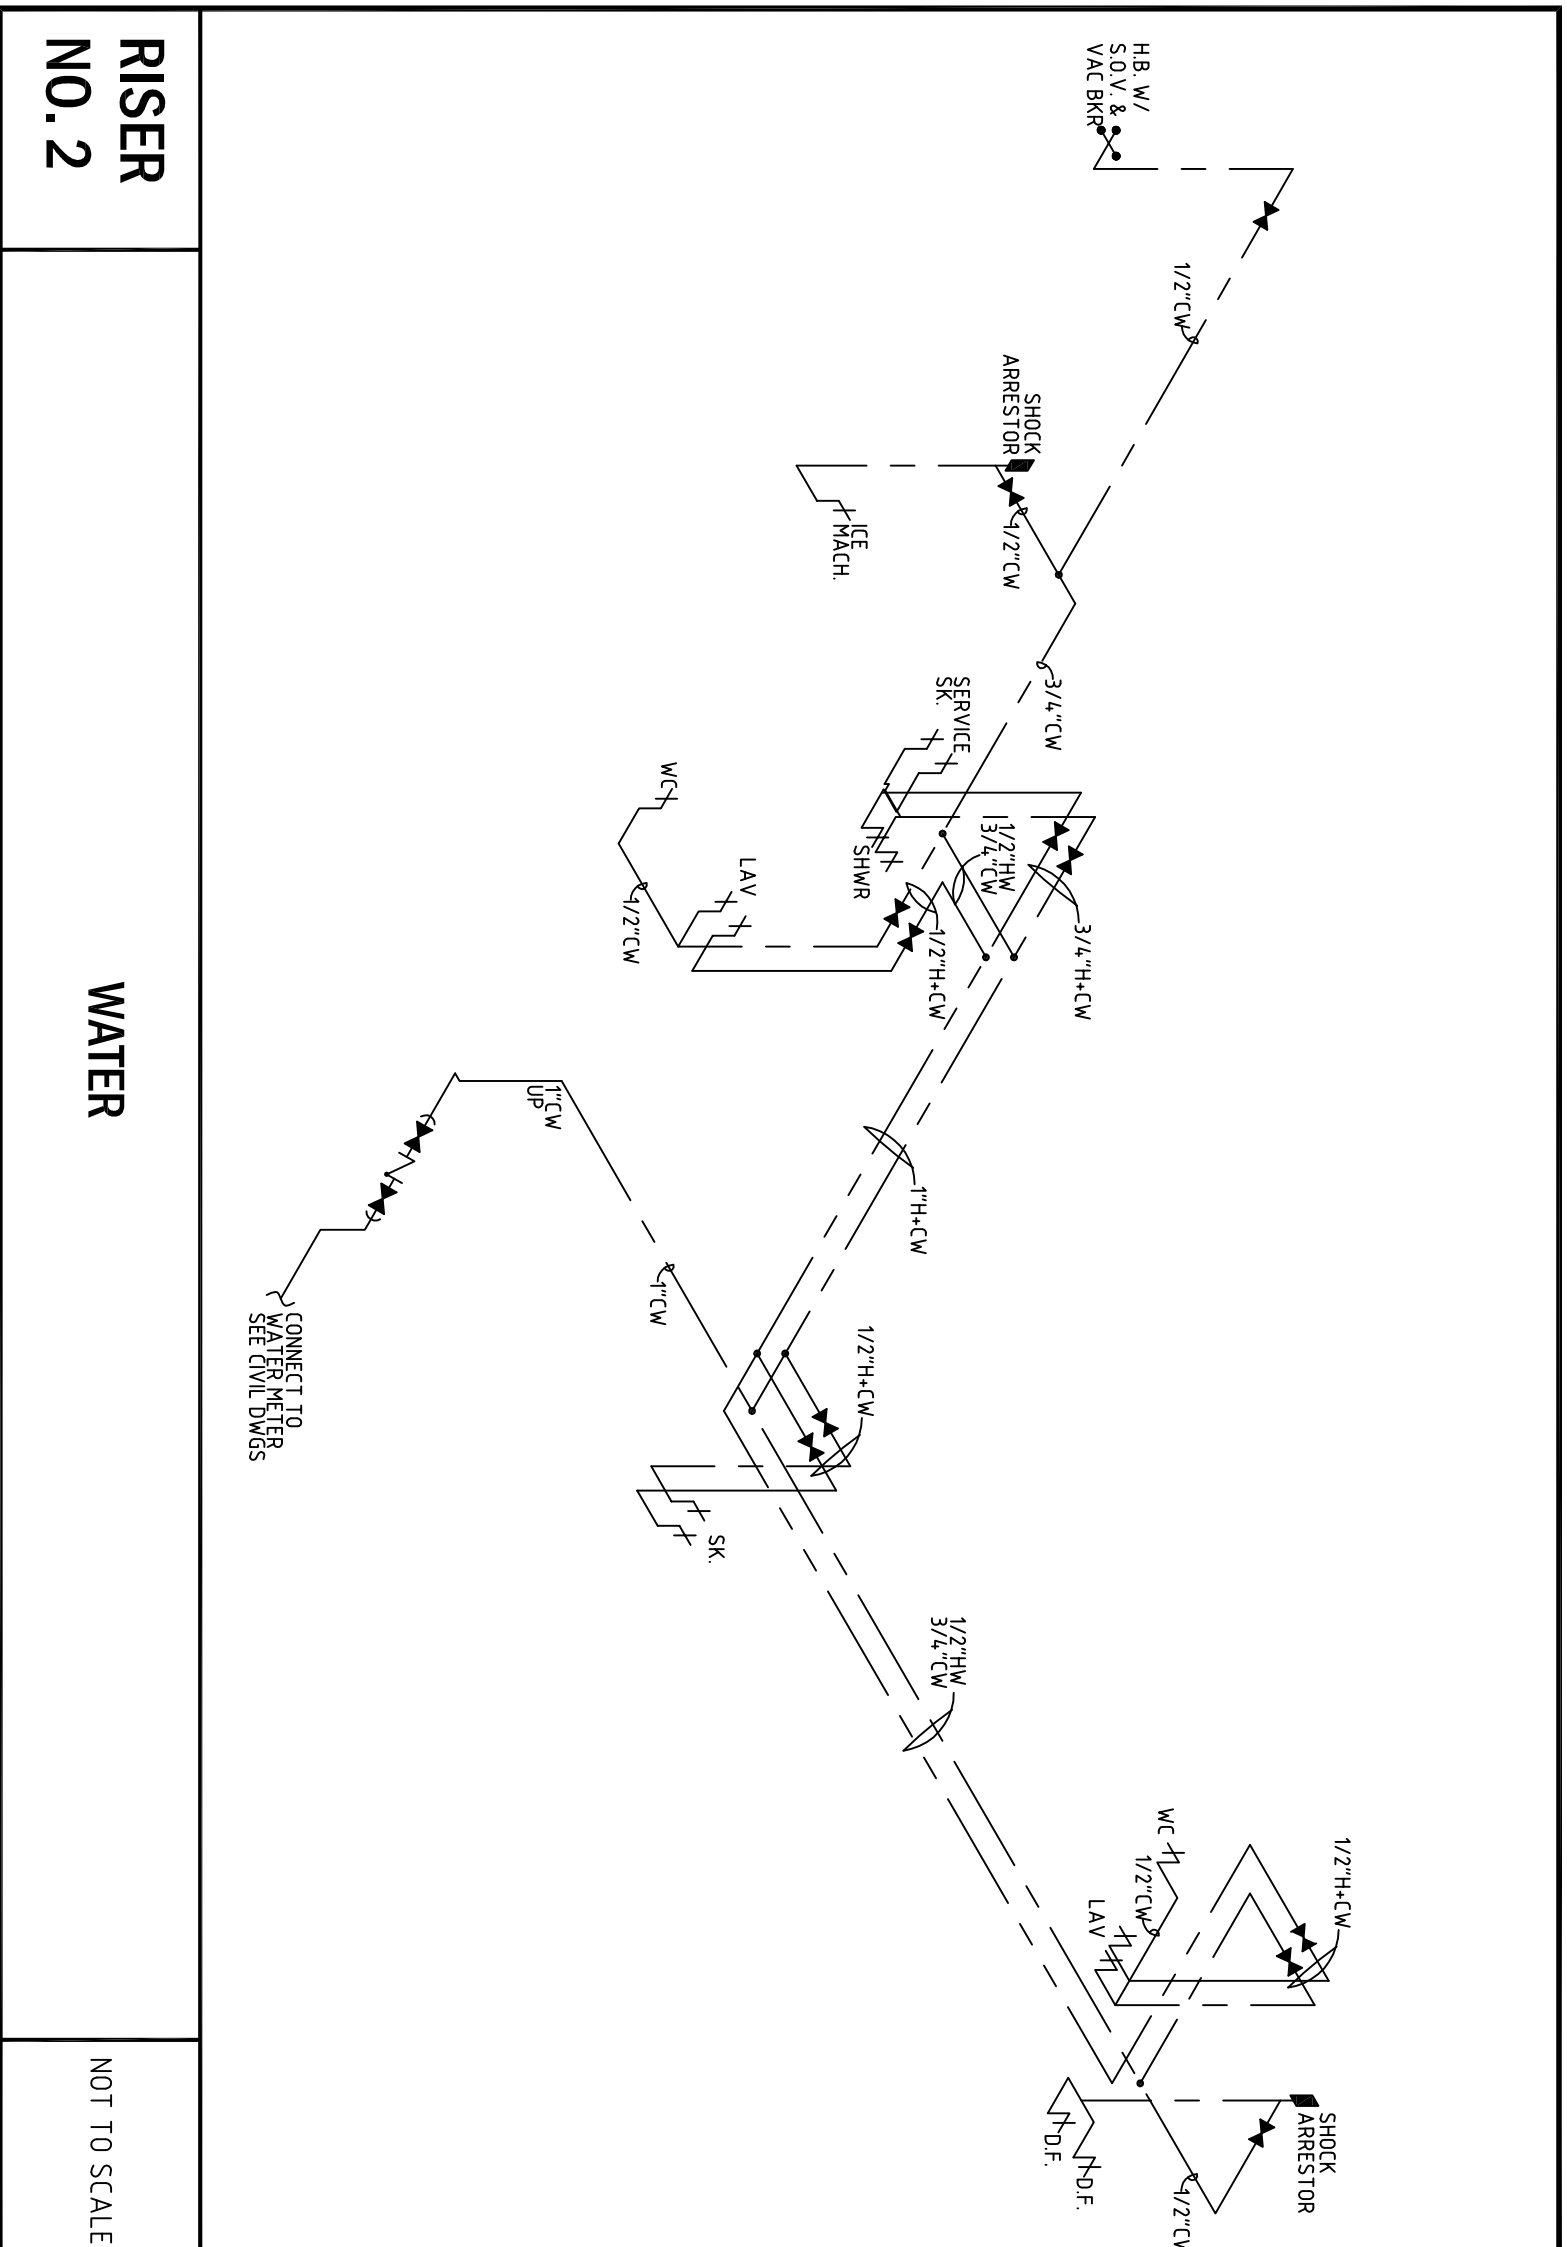

DETAILS AND RISERS  
N.T.S.