
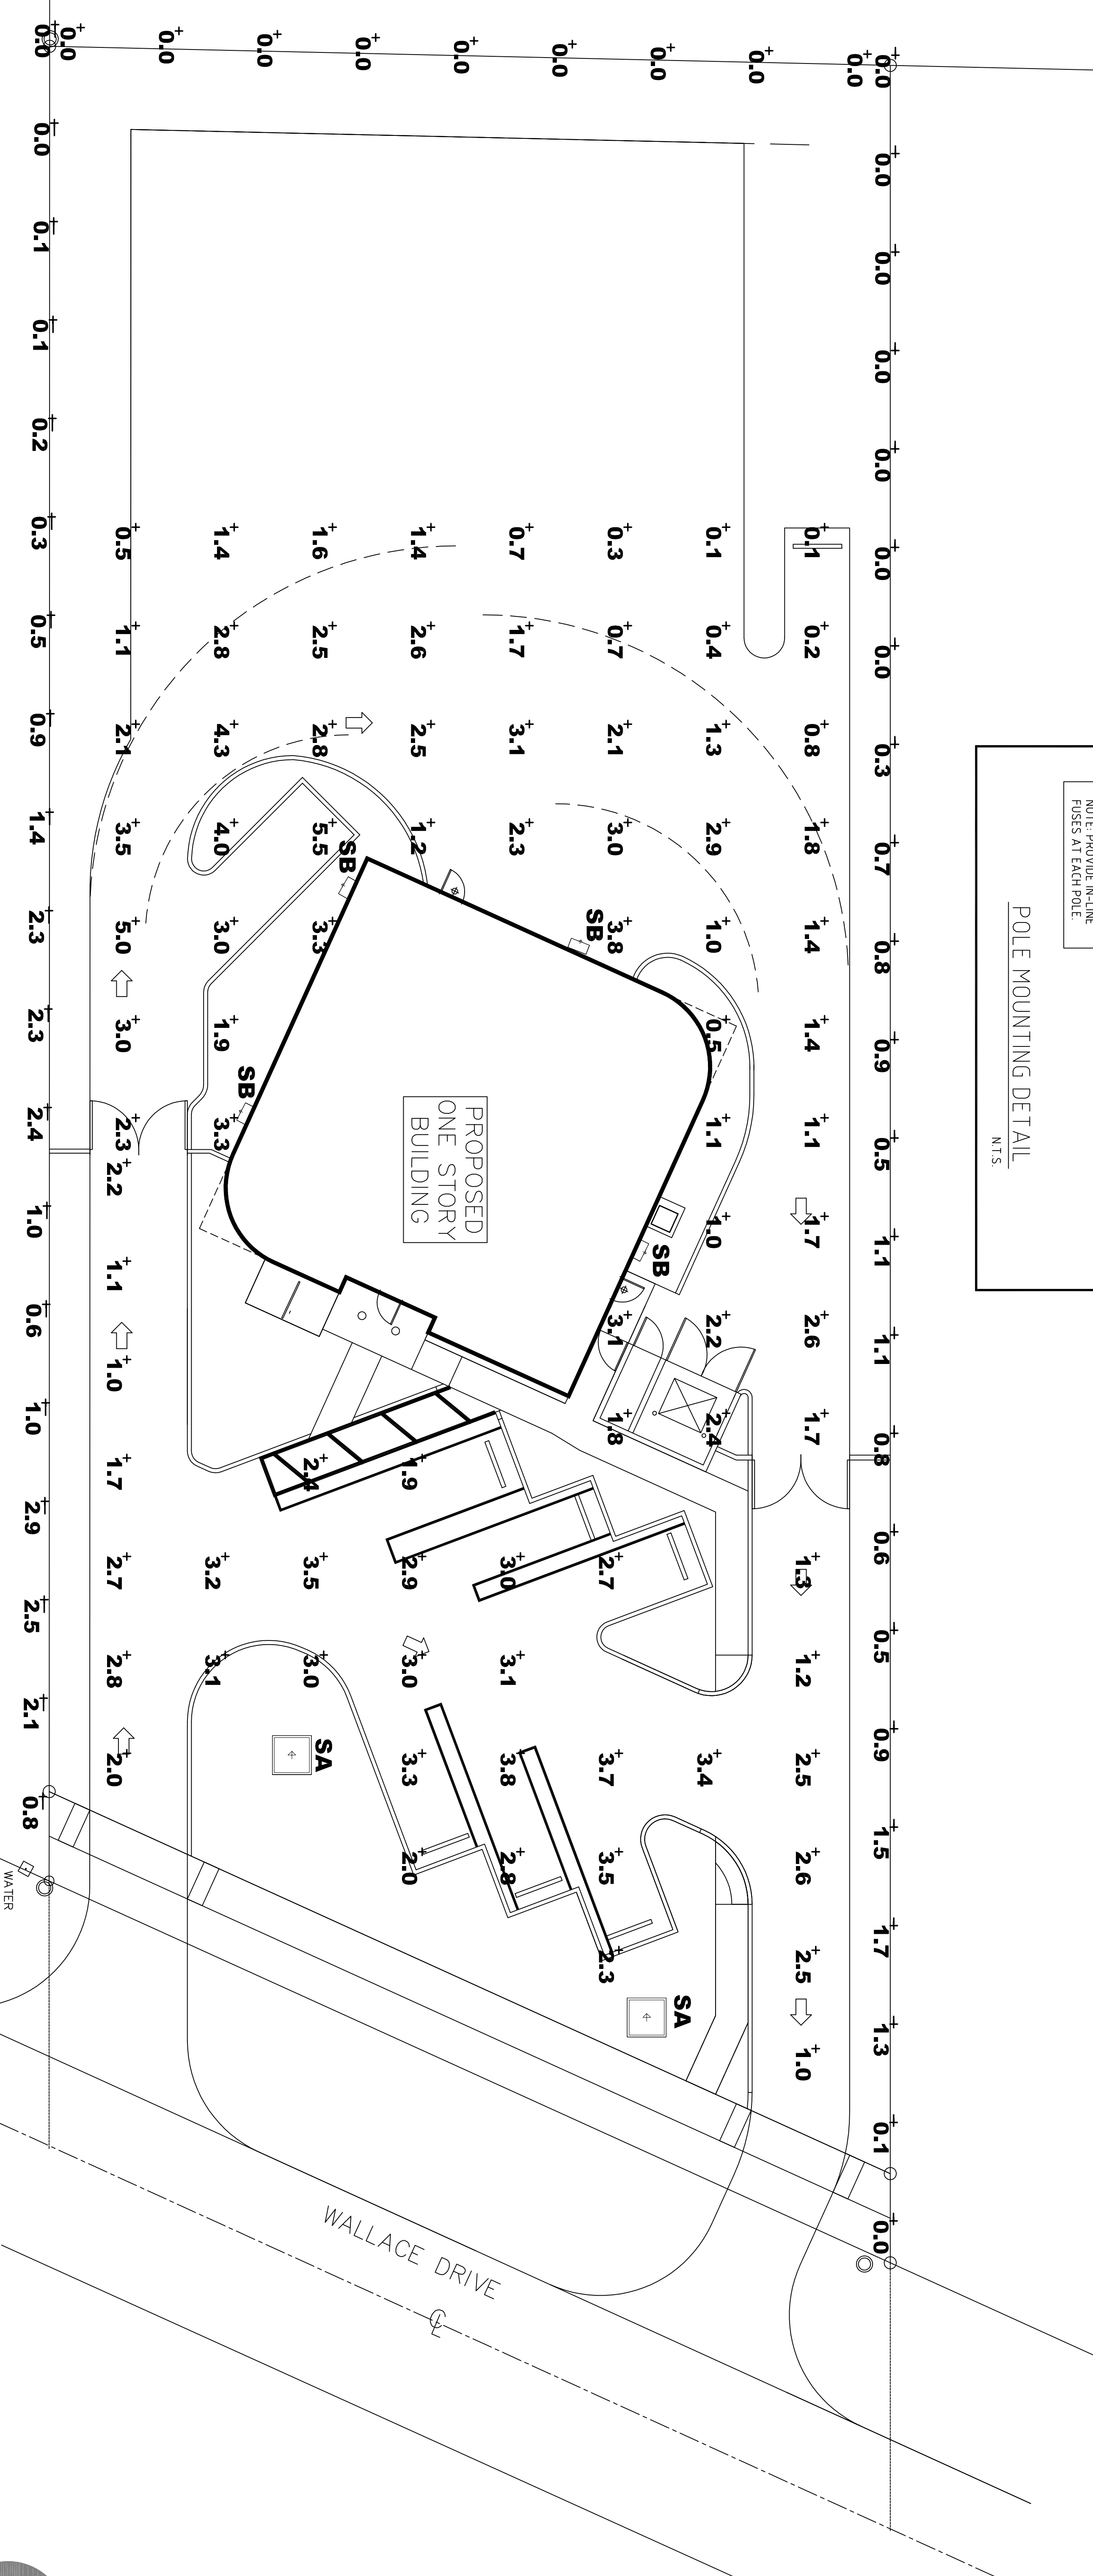


Symbol	Qty	Arrangement	Total Lamp Lumens	LLF	Description	Lum. Watts
SA	2	SINGLE	N.A.	0.900	SPAULDING CL1-x-60L-1-5K-3-8C POLE MTD. - 20' A.G.	140.6
SB	4	SINGLE	N.A.	0.900	HUBBELL LMC-30LU 5K 3 XX BLDG. MTD. - 15' A.G.	71

Label	CalcType	Units	Avg	Max	Min	Avg/Min	Maximum
ENTRY & PARKING	Fc		2.54	3.8	1.0	2.54	3.80
PROPERTY LINE LOWER	Fc		1.3	2.9	0.0	N.A.	N.A.
PROPERTY LINE REAR	Fc		0.00	0.0	0.0	N.A.	N.A.
PROPERTY LINE UPPER	Fc		0.58	1.7	0.0	N.A.	N.A.
REAR & SIDES	Fc		2.04	5.5	0.1	20.40	59.00

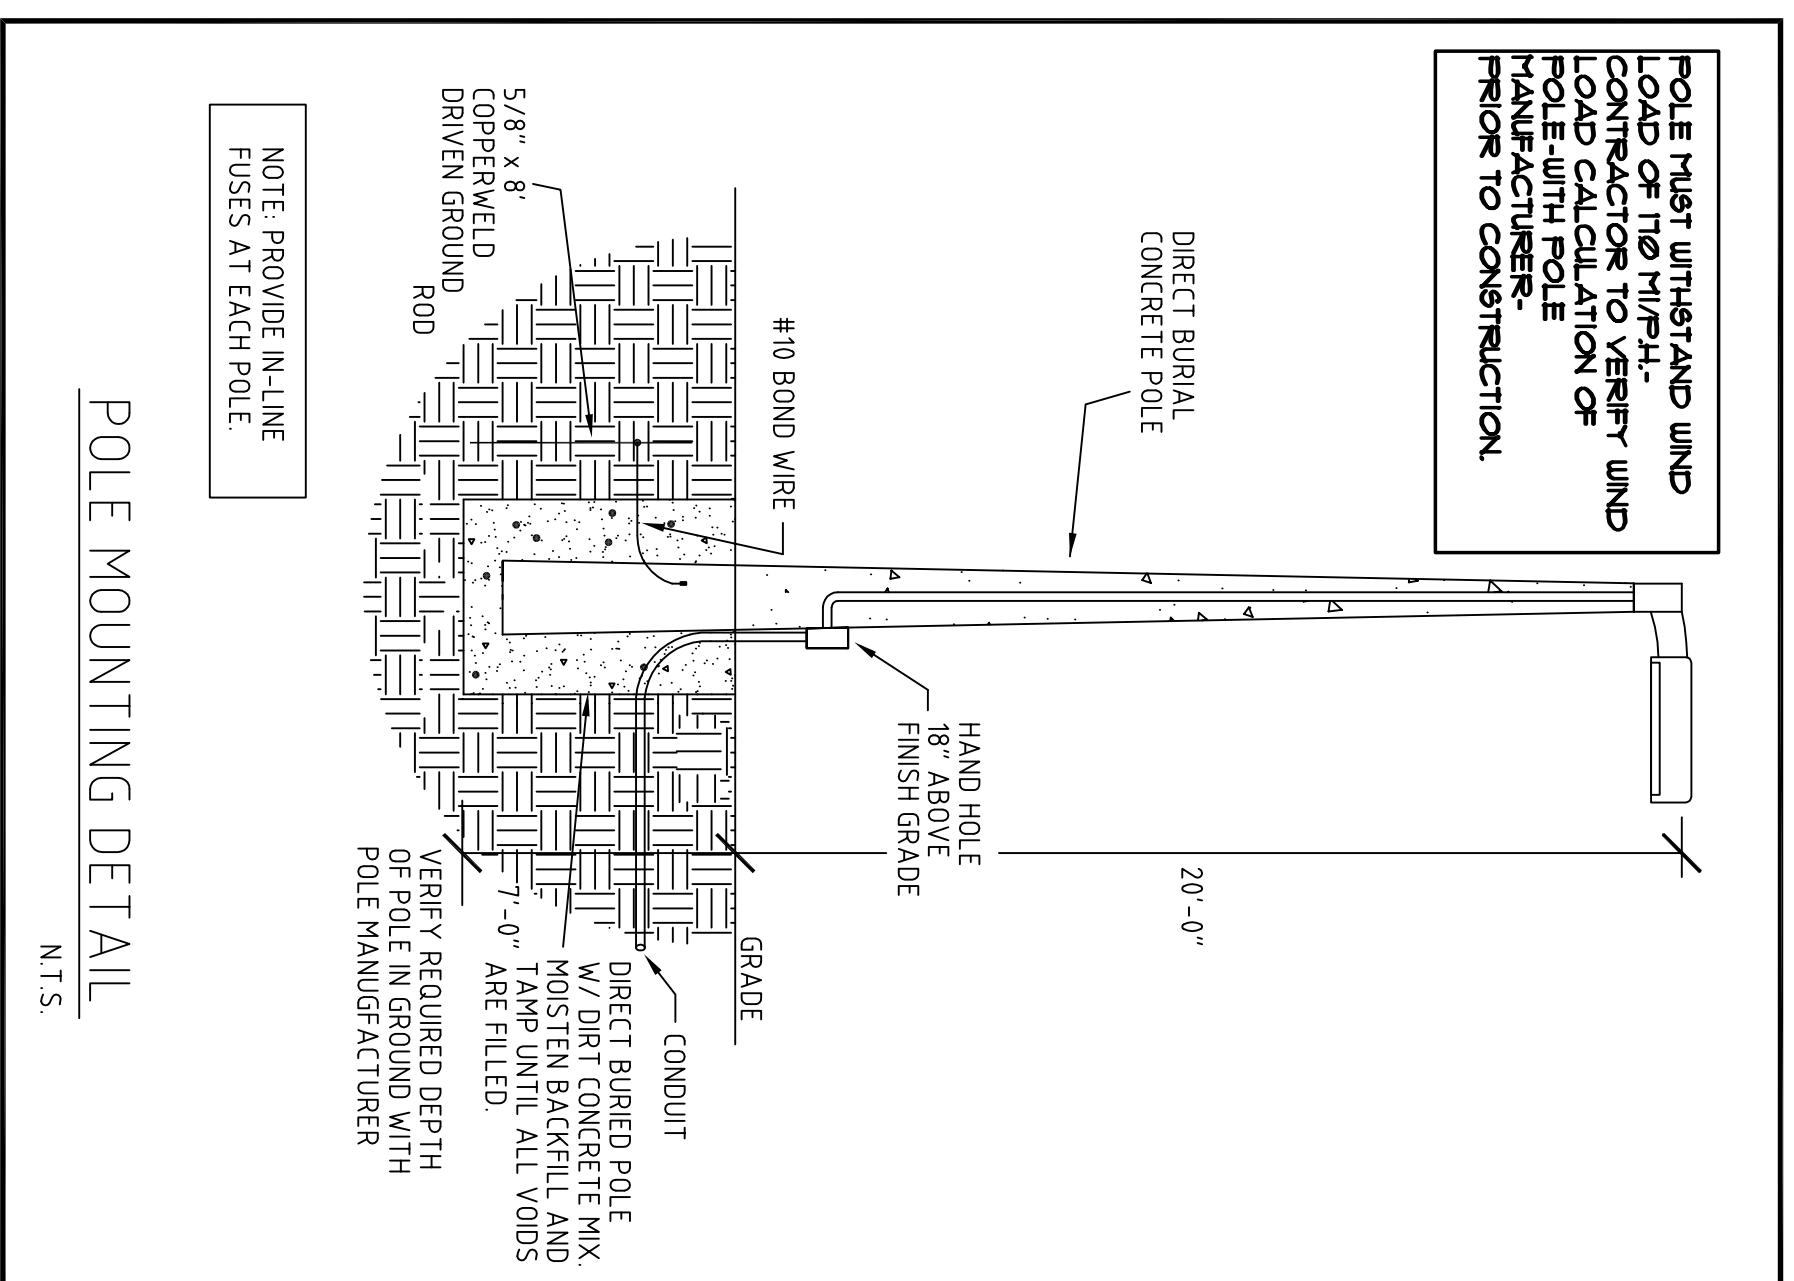

RICK BRAUTIGAN
ARCHITECTURE
10255 DIXIE HIGHWAY
Delroy Beach, FL 33483
PH: 561.272.9086
FX: 561.272.5636
ARC0020229

NOTE:
THIS SET OF DRAWINGS IS THE PROPERTY OF RICK BRAUTIGAN ARCHITECTURE. IT IS TO BE USED ONLY FOR THE PROJECT AND SITE SPECIFICALLY IDENTIFIED HEREIN. ANY REUSE, MODIFICATION, OR ALTERATION OF THIS DOCUMENT WITHOUT THE WRITTEN CONSENT OF RICK BRAUTIGAN ARCHITECTURE IS STRICTLY PROHIBITED. 

Kelly Building for:
Schmidt Investment Properties, LLC
1302 Wallace Drive
Delroy Beach, FL 33444
RBA.PN.13714.09

SL1
© PAUL RICHARD BRAUTIGAN ARCHITECT ARC0011073
SITE PHOTOMETRIC PLAN
SC - 1" = 10'-0"


