



A BUILDING SECTION

SCALE: 3/16" = 1'-0"

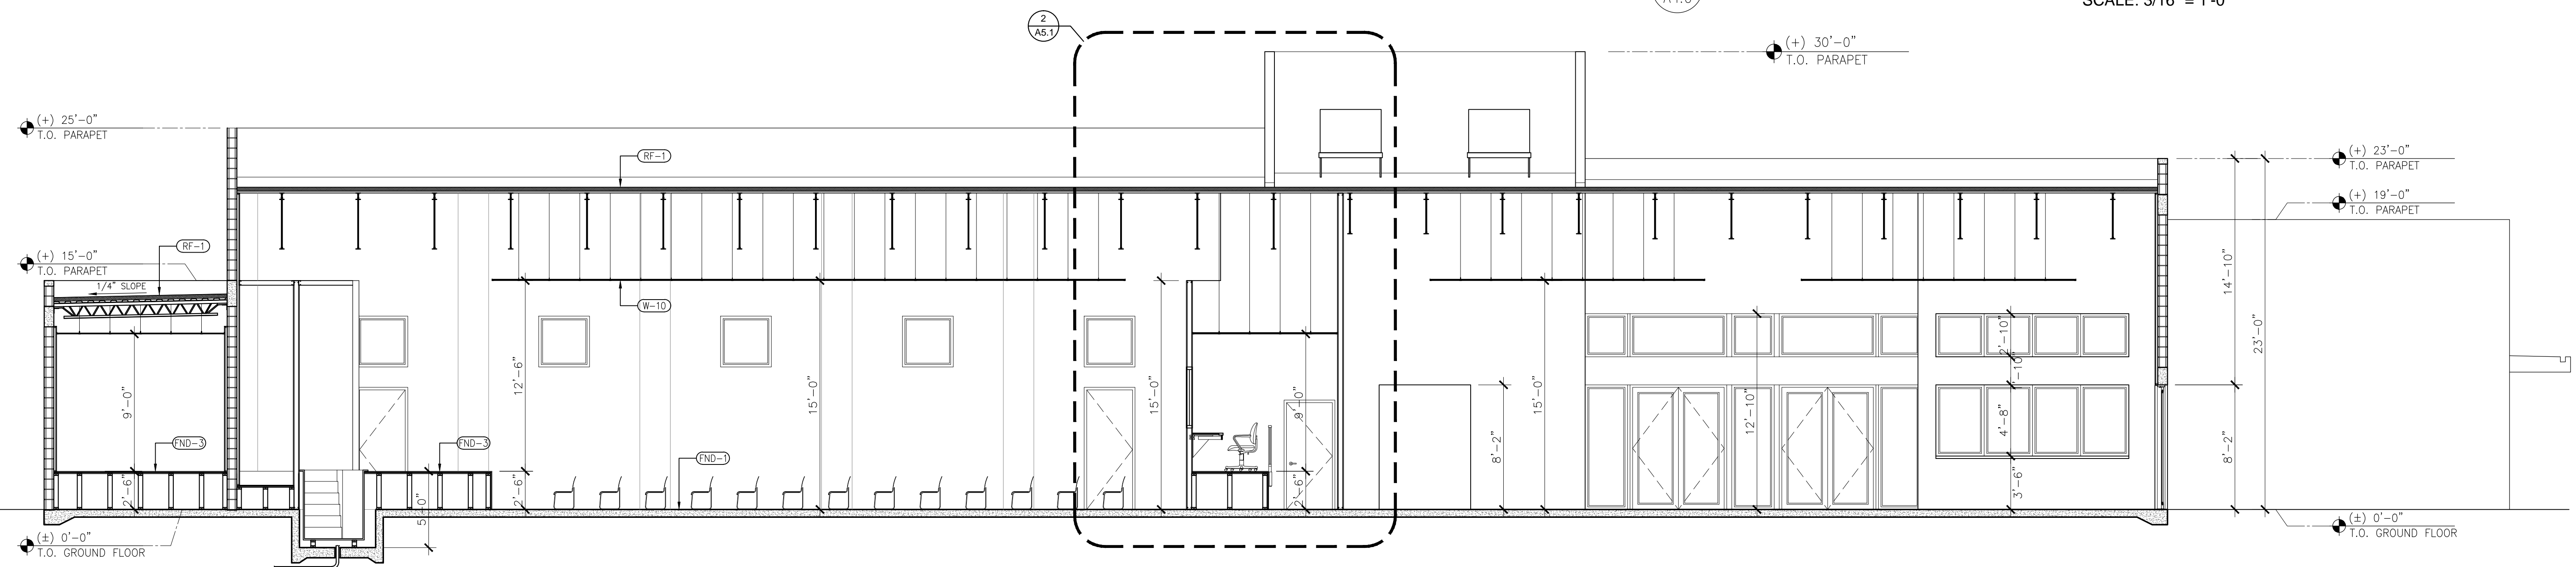

B BUILDING SECTION

SCALE: 3/16" = 1'-0"

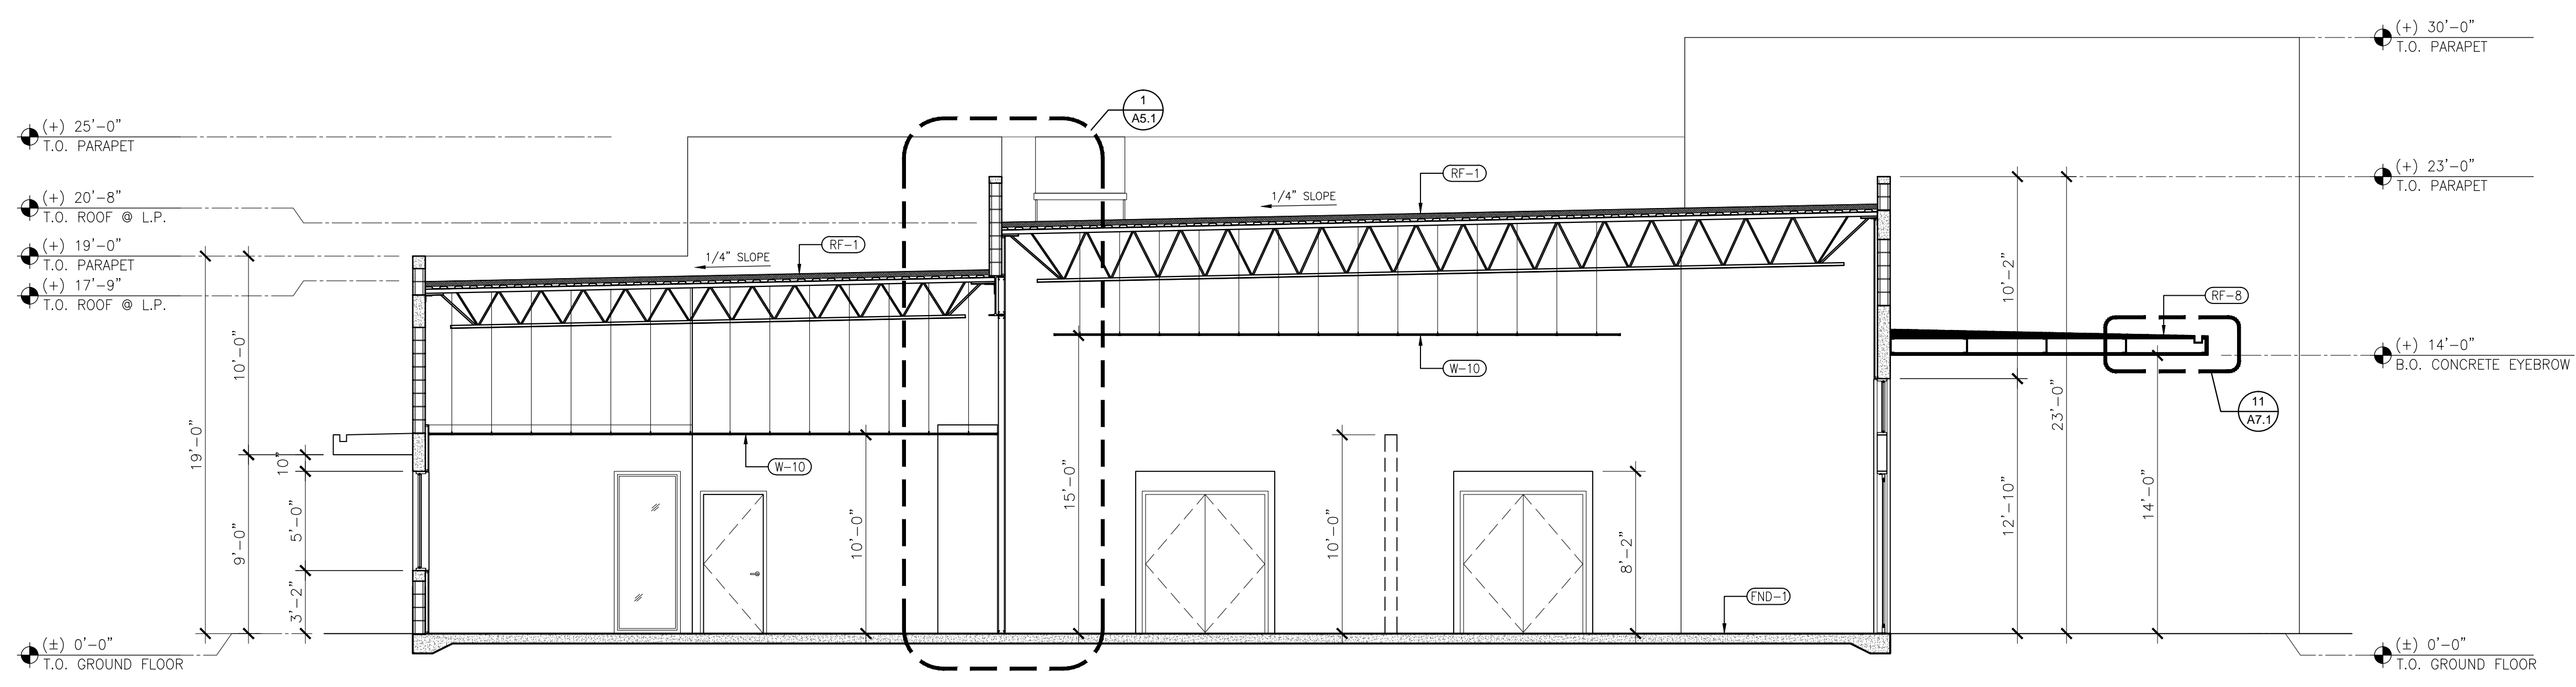

C BUILDING SECTION

SCALE: 3/16" = 1'-0"

REVISIONS	
1.	
2.	
3.	
4.	
5.	
6.	
7.	
8.	
9.	
10.	

ALL IDEAS, DESIGN, ARRANGEMENTS, AND PLANS INDICATED OR REPRESENTED BY THIS DRAWING ARE OWNED BY AND PROPERTY OF THE OFFICE, AND SHALL BE KEPT CONFIDENTIAL AND NOT TO BE REPRODUCED, COPIED, OR USED FOR ANY OTHER PROJECT WITHOUT THE WRITTEN PERMISSION OF RWB LINARES ARCHITECTURE, INC.

LIFE FELLOWSHIP
 11401 WEST SAMPLE ROAD
 CORAL SPRINGS, FL. 33065

1600 SOUTH DIXIE HWY., SUITE 400
 BOCA RATON, FLORIDA 33432
 PHONE 561-391-0081 FAX 561-391-0085
 EMAIL mail@rwb-arch.com

RWB
Linare
 ARCHITECTURE

PROJECT # 14-067
 DATE 05-19-16
 SHEET #

A4.0

JUAN C. LINARES

AA26000640