

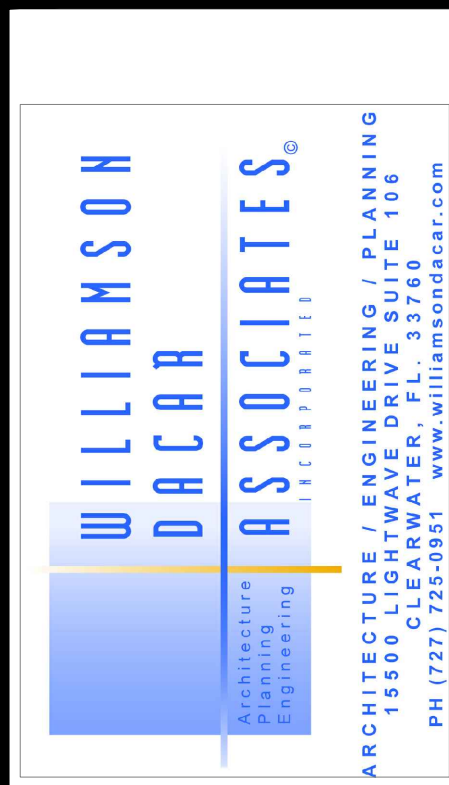
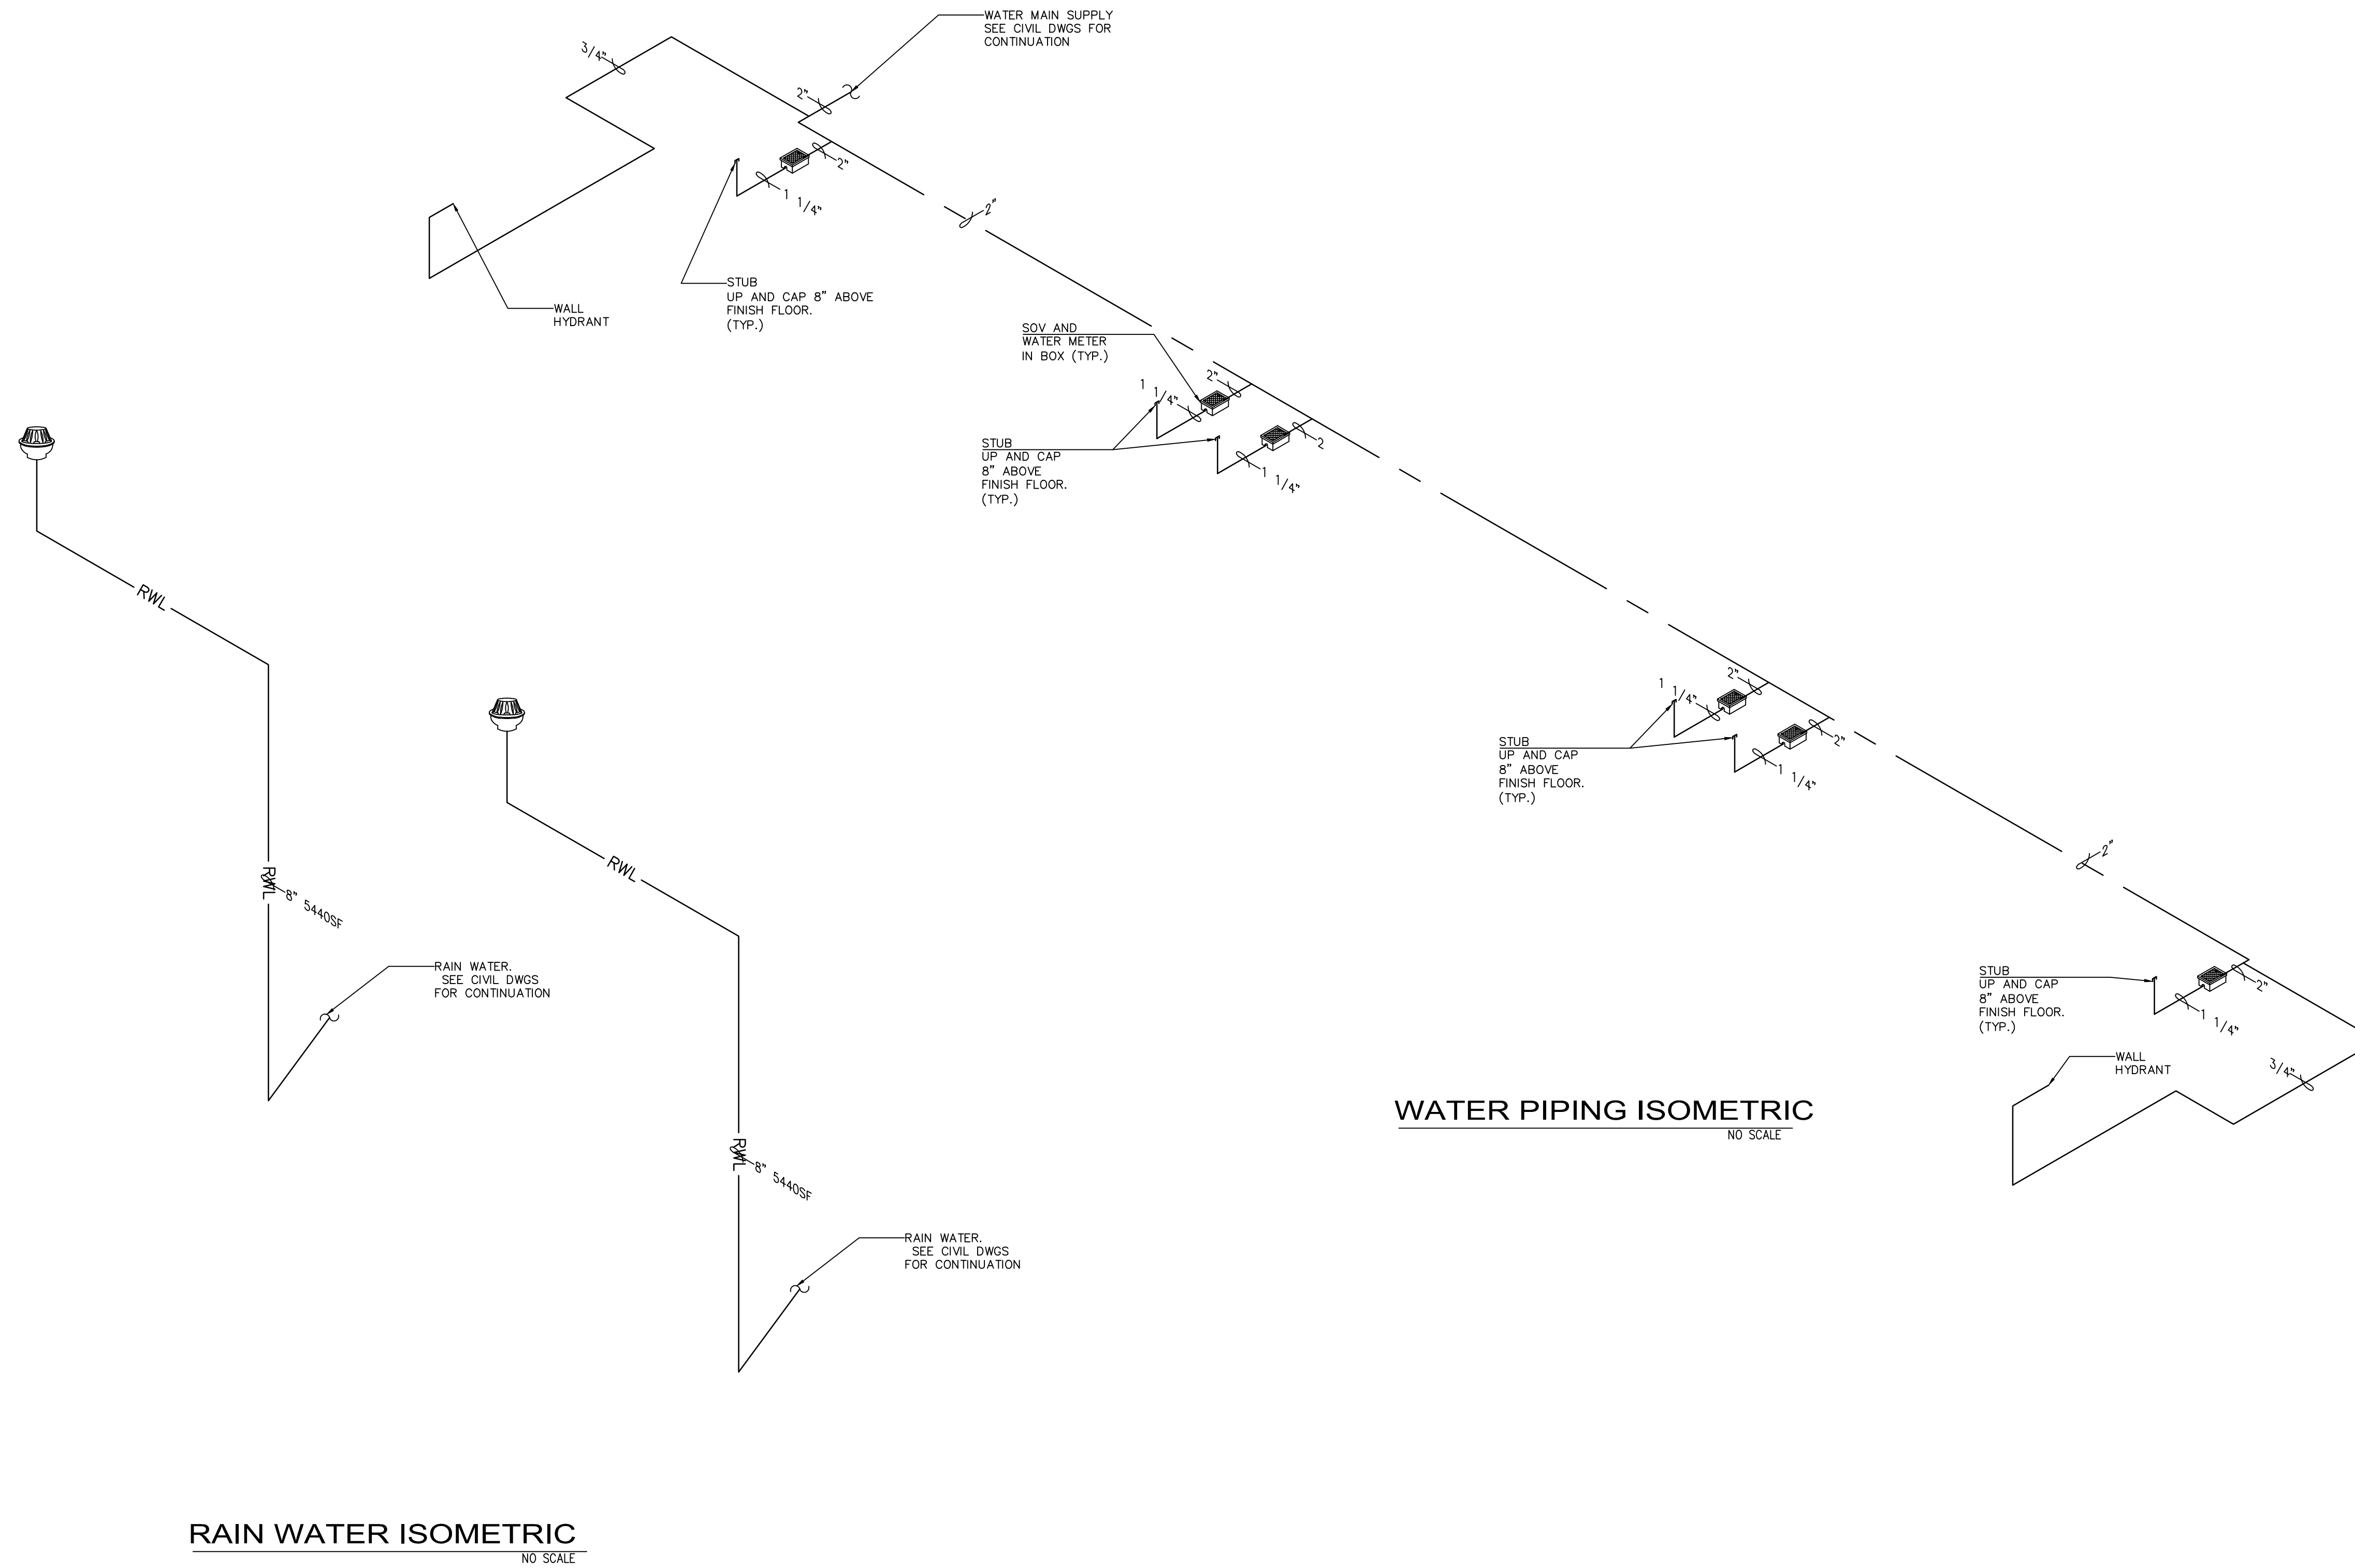


THIS DOCUMENT CONTAINS COPYRIGHTED MATERIAL AND TRADE SECRET INFORMATION BELONGING EXCLUSIVELY TO WILLIAMSON DACAR ASSOCIATES, INC. ANY REPRODUCTION OR TRANSMISSION OF THIS INFORMATION, CONTAINED HEREIN, WITHOUT THE WRITTEN PERMISSION OF WILLIAMSON DACAR ASSOCIATES, INC. IS PROHIBITED.

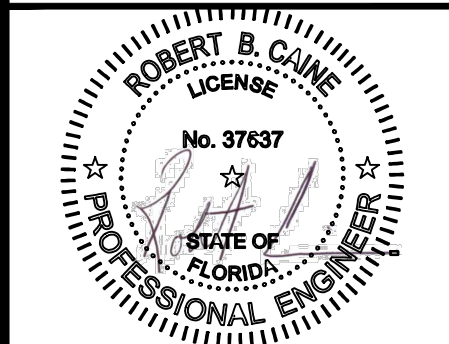

Architect: AA 0002541  
 Engineering: EB 0006884

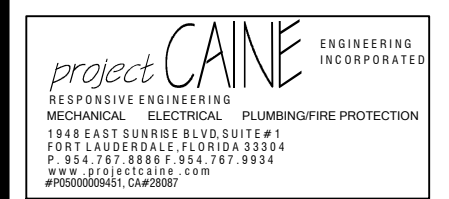

WELLINGTON GREEN PARCEL "F"  
 PHASE II RETAIL "H" MODIFICATION  
 2546 SOUTH STATE ROAD 7  
 WELLINGTON, FLORIDA 33414

Revisions of Drawings		
No.	Date	Revisions

Issues of Drawings		
No.	Date	Issues
1	06.15.16	100% CD - PERMIT SET

Phase:  
 Checked:  
 Drawn: BDL

Drawing Title  
**PLUMBING ISOMETRICS**

WDA Proj. No.: 1526-01  
 Owner Proj. No.:  
 Scale: AS NOTED

Sheet No.  
**P-6.2**  
 No. of Sheets: