

TYPICAL GLASS BITE = 1/2"
GLASS SIZE FORMULA = DLO + 1"

STOREFRONT DOOR/WINDOW BASIS OF DESIGN
TRULITE RESISTOR SERIES 3100 STOREFRONT / WINDOW WALL SYSTEM AND SERIES 351 STOREFRONT DOOR SYSTEM.
PROVIDE COMPLETE ENGINEERED SHOP DRAWING SUBMITTAL.

STOREFRONT DOOR HARDWARE BASIS OF DESIGN
CONTRACTOR SHALL PROVIDE AND INSTALL ALL DOOR HARDWARE INCLUDING THRESHOLDS, WEATHERSTRIPPING, HINGES, PUSH BARS, PULL HANDLES, CLOSERS, PANIC HARDWARE (WHEN REQUIRED BY TENANT) AND KEYED DEADBOLTS. ALL HARDWARE TO BE SELECTED BY THE OWNER BASED ON COMMON STANDARDS, BUT MAY BE MODIFIED PER TENANT REQUIREMENTS IF AVAILABLE PRIOR TO INSTALLATION.
ALL EXTERIOR DEADBOLTS MUST BE TAMPER RESISTANT. NON-STOREFRONT DOOR DEADBOLTS SHALL HAVE LOCK GUARDS, AND SHALL ALSO INCLUDE SECURITY PEEP VIEWERS AS REQUIRED BY CODE AND PDG POLICE DEPT.
PROVIDE COMPLETE SHOP DRAWING PRODUCT SUBMITTAL FOR COMPLIANCE REVIEW.


SERIES 3100 STOREFRONT WALL

SERIES 3100 SYSTEM HIGHLIGHT

- 1 1/4" x 4 1/2" CENTER GLAZED SYSTEM
- ANCHOR CLIP ASSEMBLY
- INTERIOR OR EXTERIOR GLASS SET
- INTEGRATED DOOR FRAME
- OPTIONAL STEEL REINFORCEMENT
- MIAMI-DADE NOA & FBC APPROVED

16181.2	RESISTOR SERIES-3100 IMPACT WALL	RESISTOR SERIES-3100 ALUMINUM STOREFRONT / WINDOW WALL SYSTEM - 9/16 LAMINATED OR 1-5/16" INSULATED-LAMINATED GLASS - L.M.I.
Limits of Use	<p>Approved for use in HVHZ: Yes</p> <p>Approved for use outside HVHZ: Yes</p> <p>Impact Resistant: Yes</p> <p>Design Pressure: +100/-100</p> <p>Other: REFERENCE MIAMI-DADE N.O.A. 11-1117.02.</p>	<p>Certification Agency Certificate</p> <p>FL16181_R0_C_CAC_RESISTOR_IMPACT_WALL_SERIES-3100_(NOA_11111702).pdf</p> <p>Quality Assurance Contract Expiration Date 03/31/2015</p> <p>Installation Instructions FL16181_R0_II_RESISTOR_IMPACT_WALL-3100_DWG.pdf</p> <p>Verified By: Miami-Dade BCCO - CER Created by Independent Third Party:</p> <p>Evaluation Reports Created by Independent Third Party:</p>

1 STOREFRONT SYSTEM DETAILS
SCALE: N.T.S.

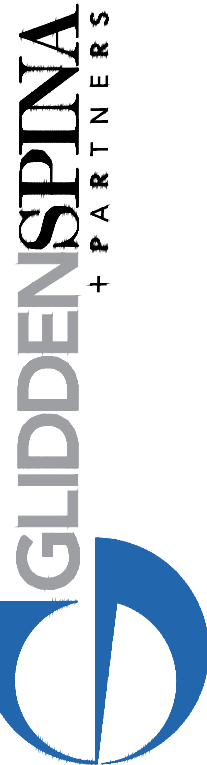

Architecture - Interior Design
Keith M. Spina # AH13419

New Building For:
OPPORTUNITY INC.
EARLY LEARNING CENTER
4171 Westgate Avenue
Palm Beach County, Florida

THESE DRAWINGS ARE FOR THE EXCLUSIVE USE OF GLIDDEN SPINA + PARTNERS, INC. AND MAY NOT BE DUPLICATED, REPRODUCED OR USED IN ANY MANNER WITHOUT THE EXPRESS WRITTEN CONSENT OF GLIDDEN SPINA + PARTNERS, INC. ALL RIGHTS RESERVED.

Revisions:

--	--

Project no: 14224
Date: 09.09.16
Drawn by: WS
Project Architect: WC / DR

WINDOW SCHEDULE & DETAILS

A8.4

09.09.16 BID/PERMIT