




1 WOMEN'S - 110
A802 SCALE: 3/8" = 1'-0"

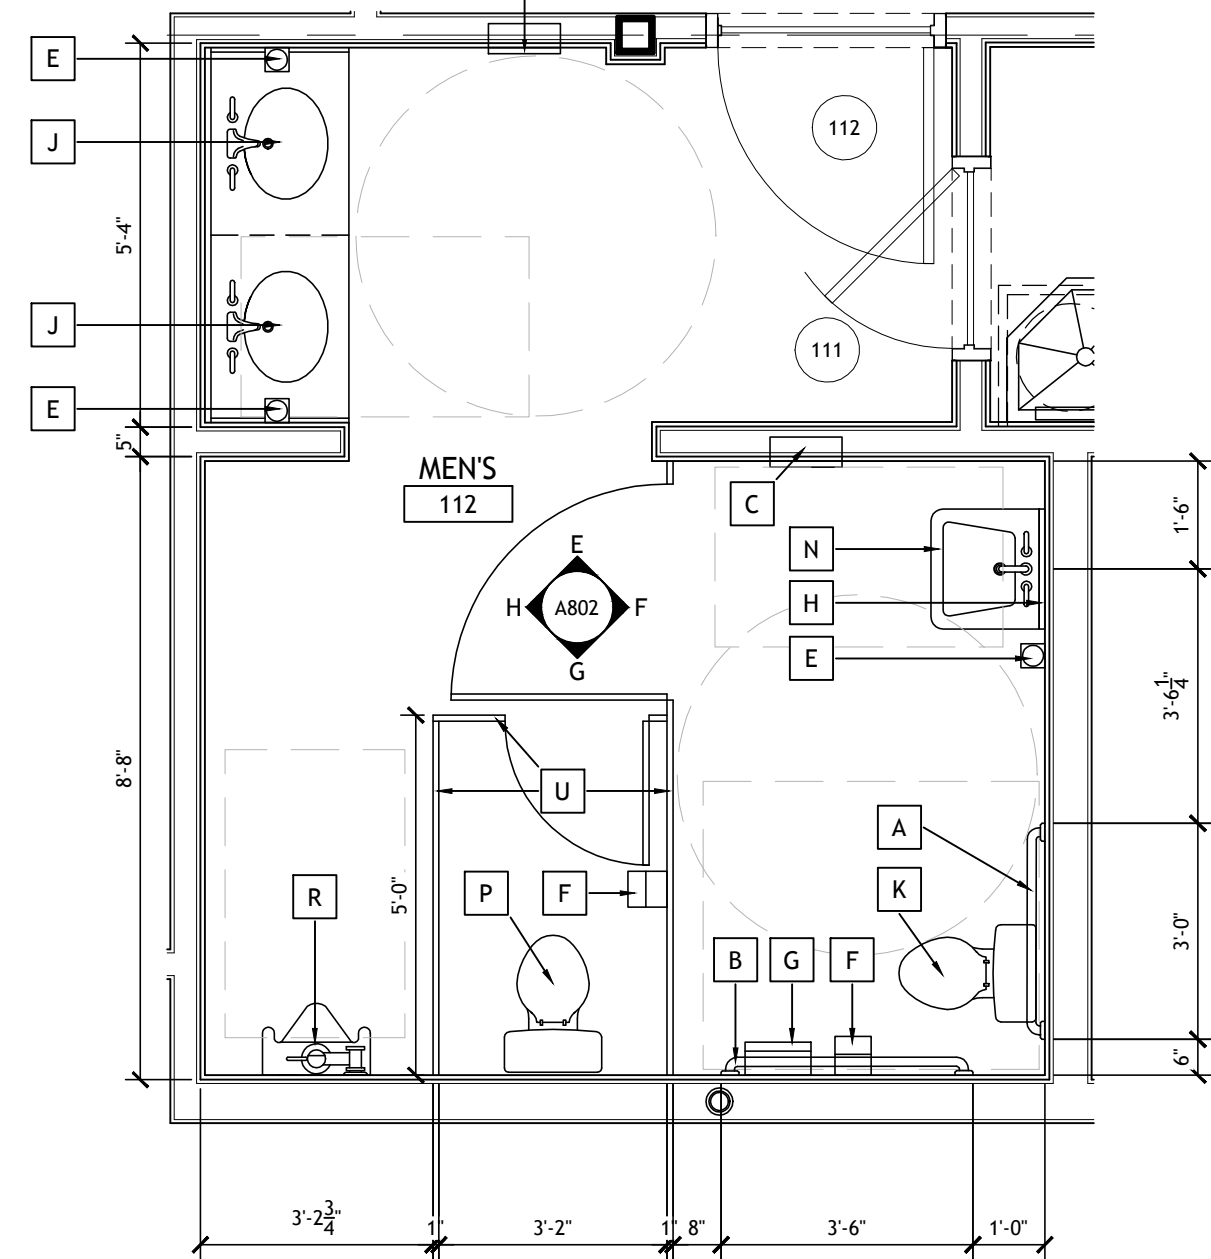


2 MEN'S - 112
A802 SCALE: 3/8" = 1'-0"

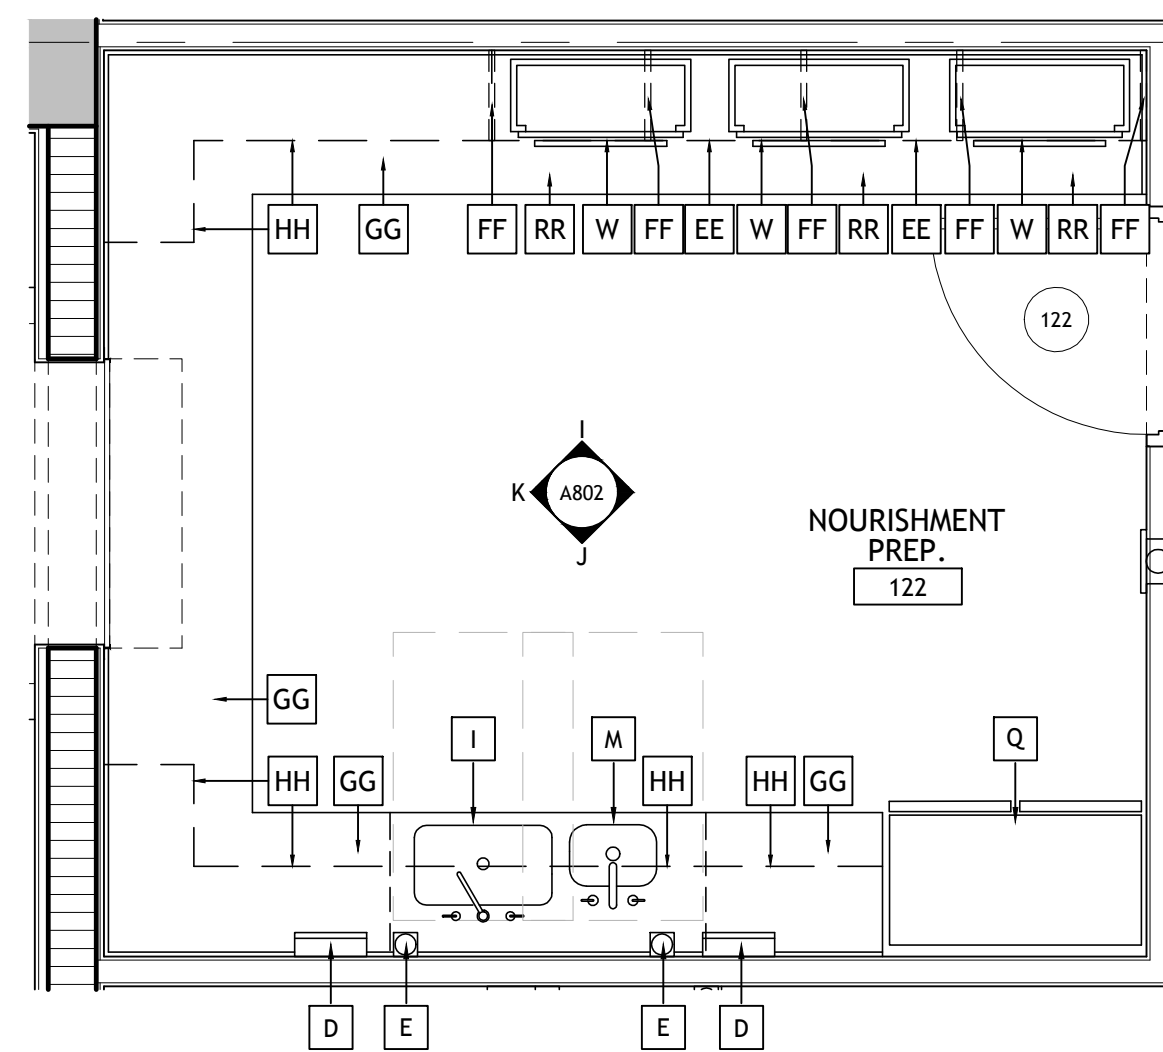


3 NOURISHMENT PREP. - 122
A802 SCALE: 3/8" = 1'-0"

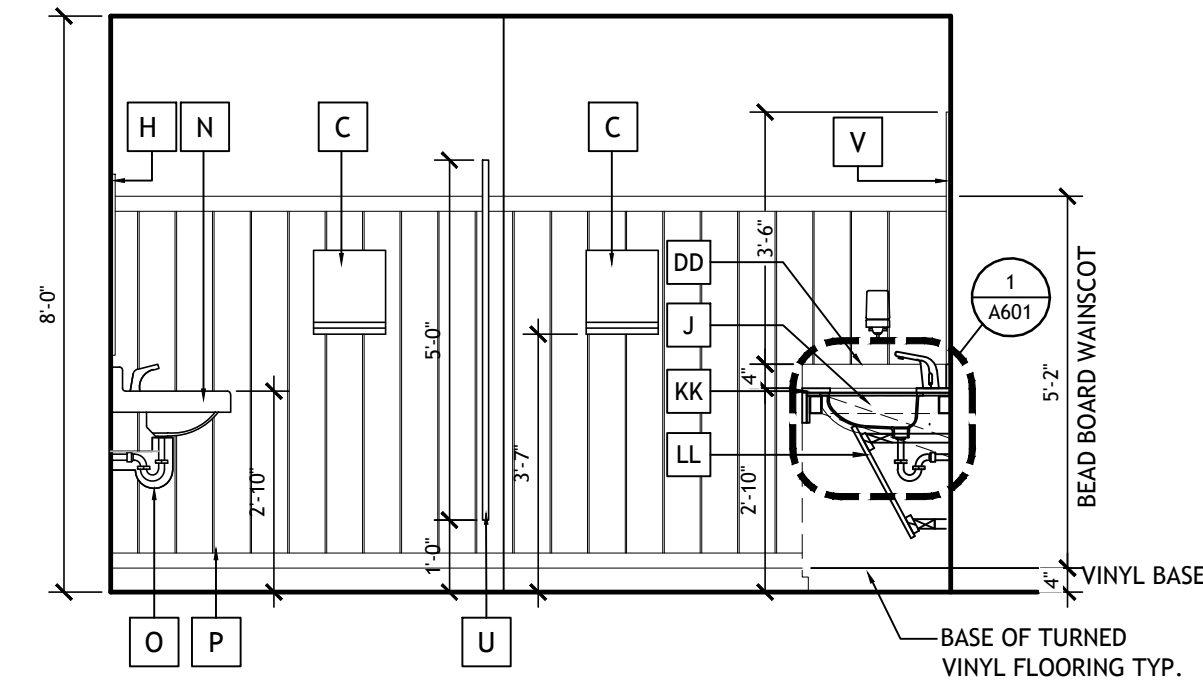


A

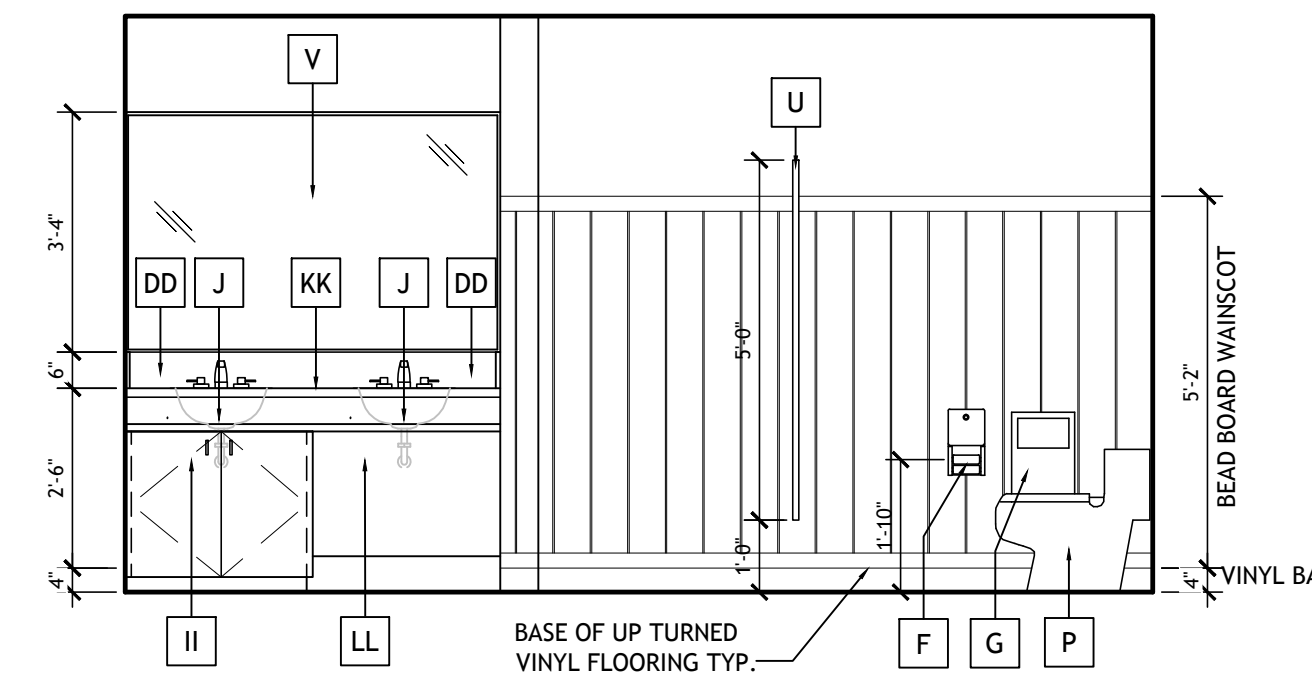


B

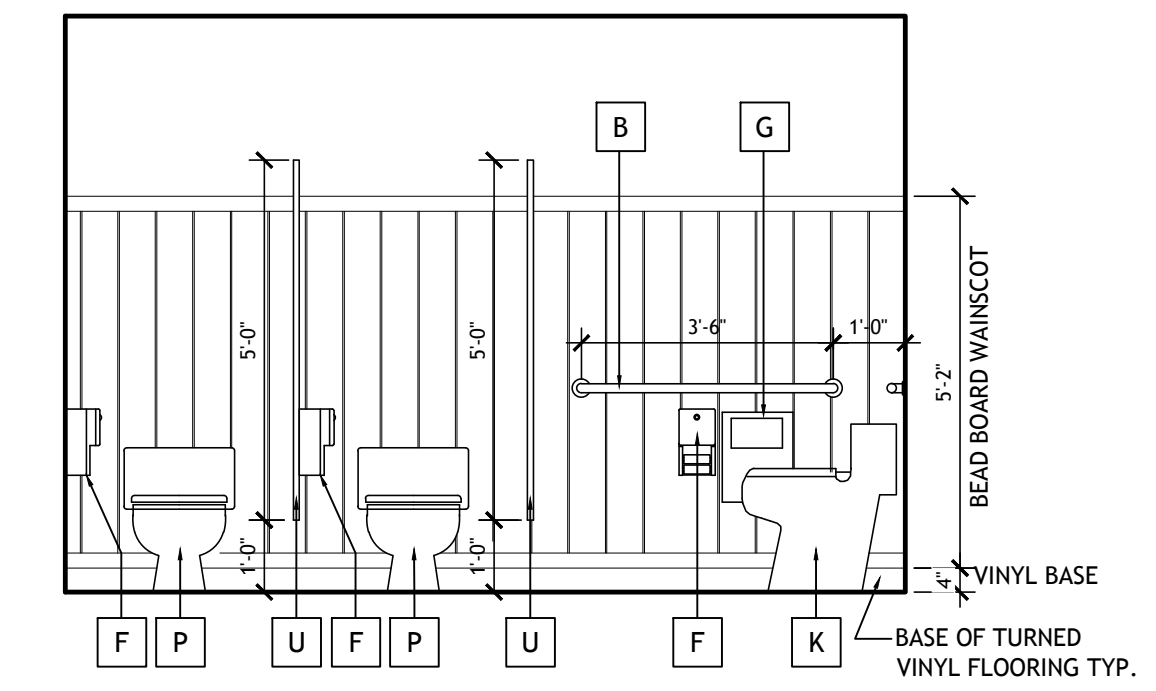


C

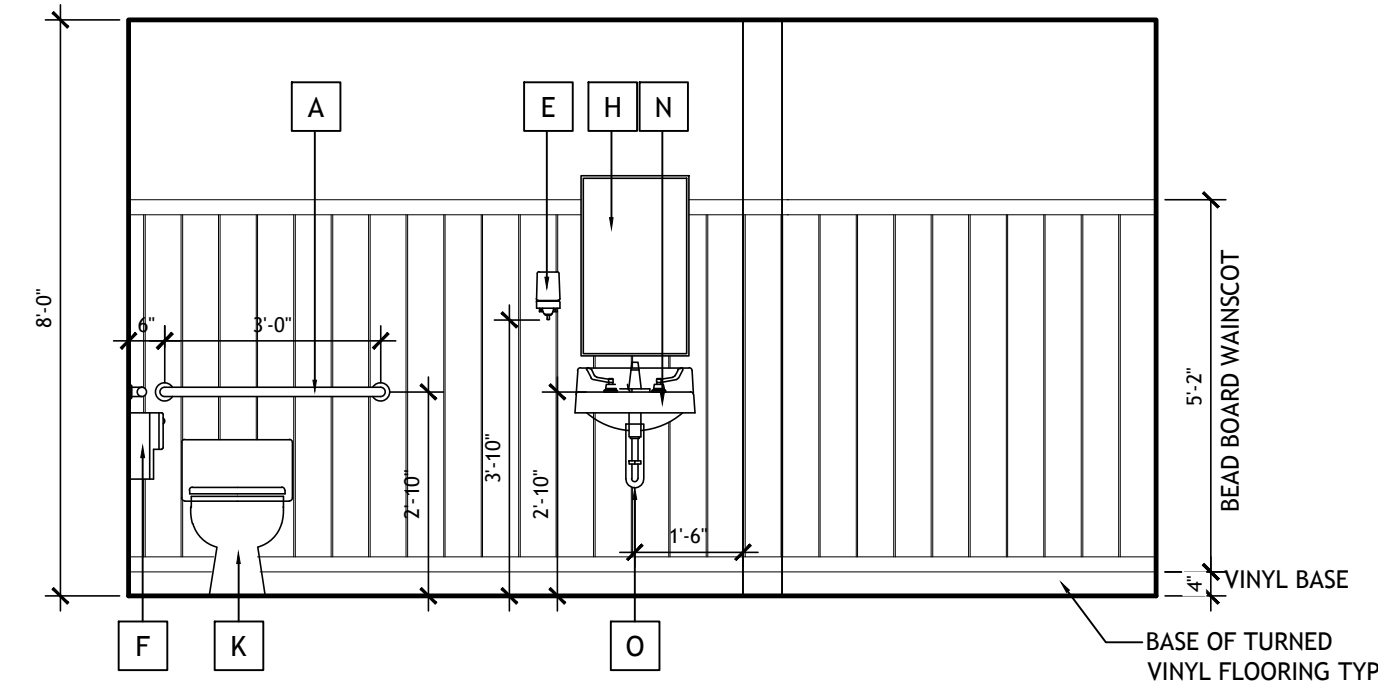


D

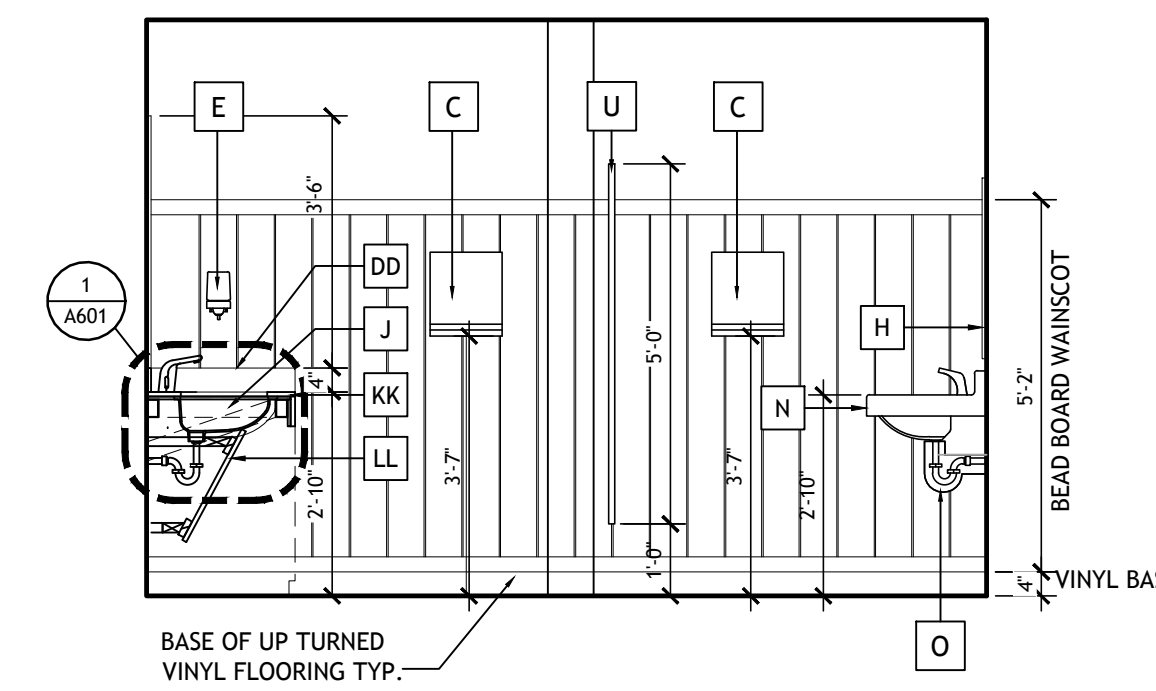


E

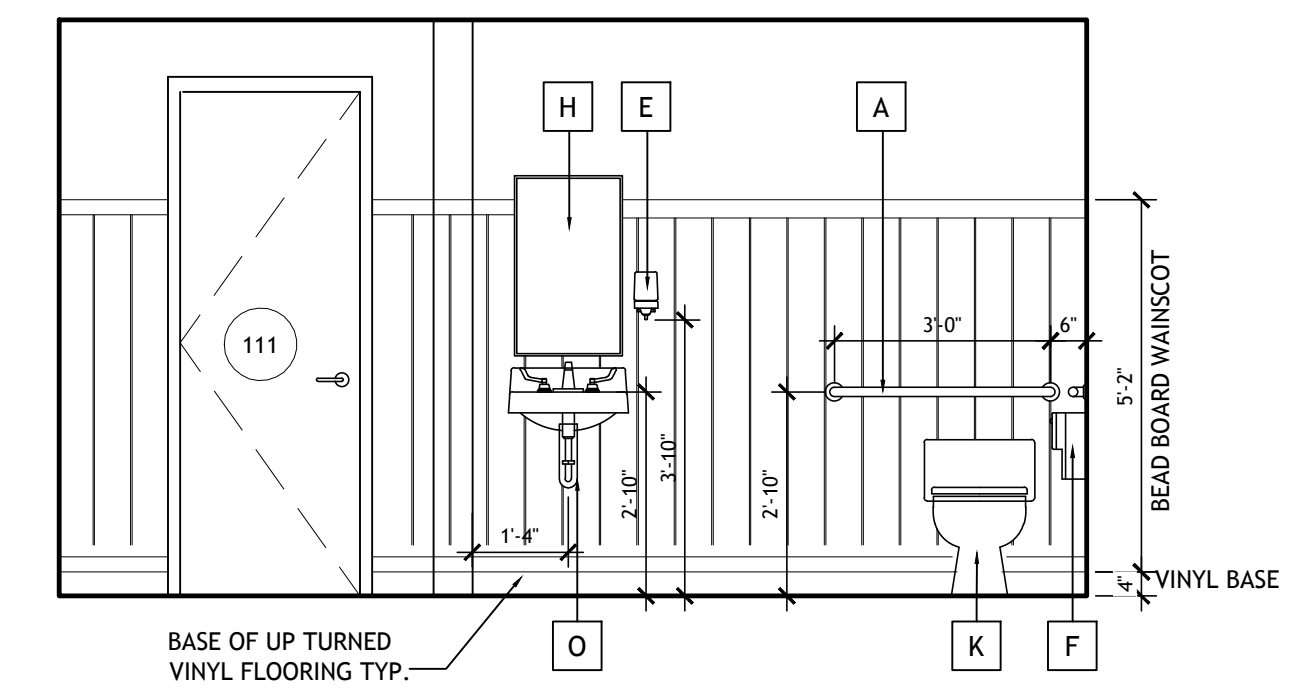


F

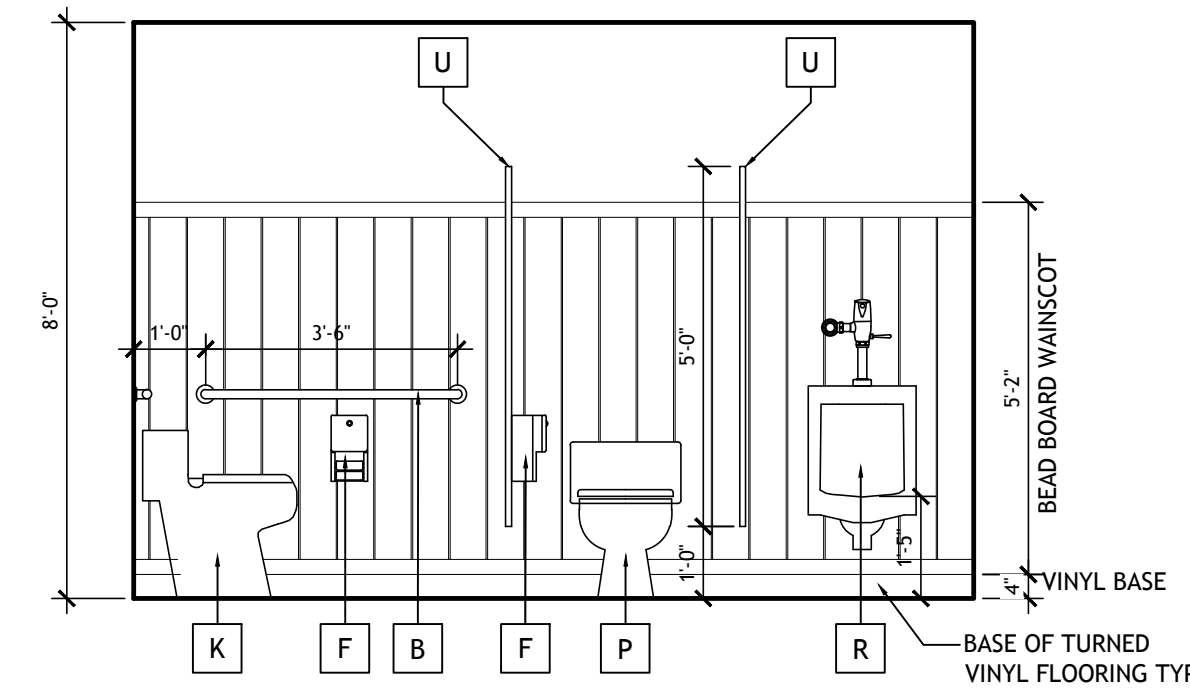


G

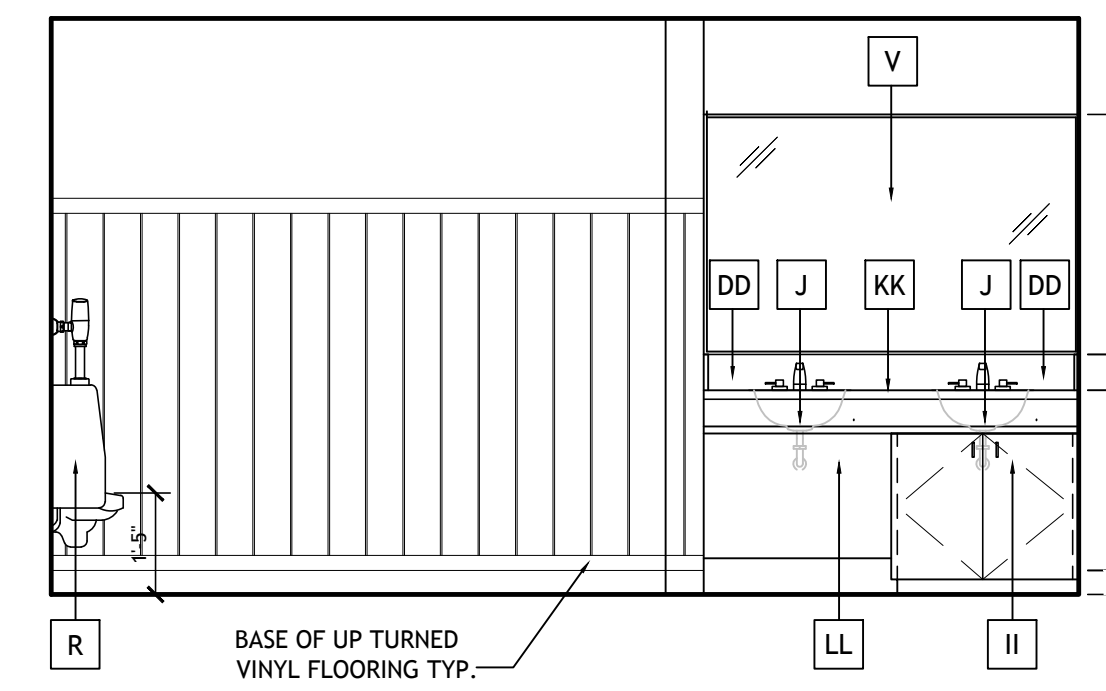


H

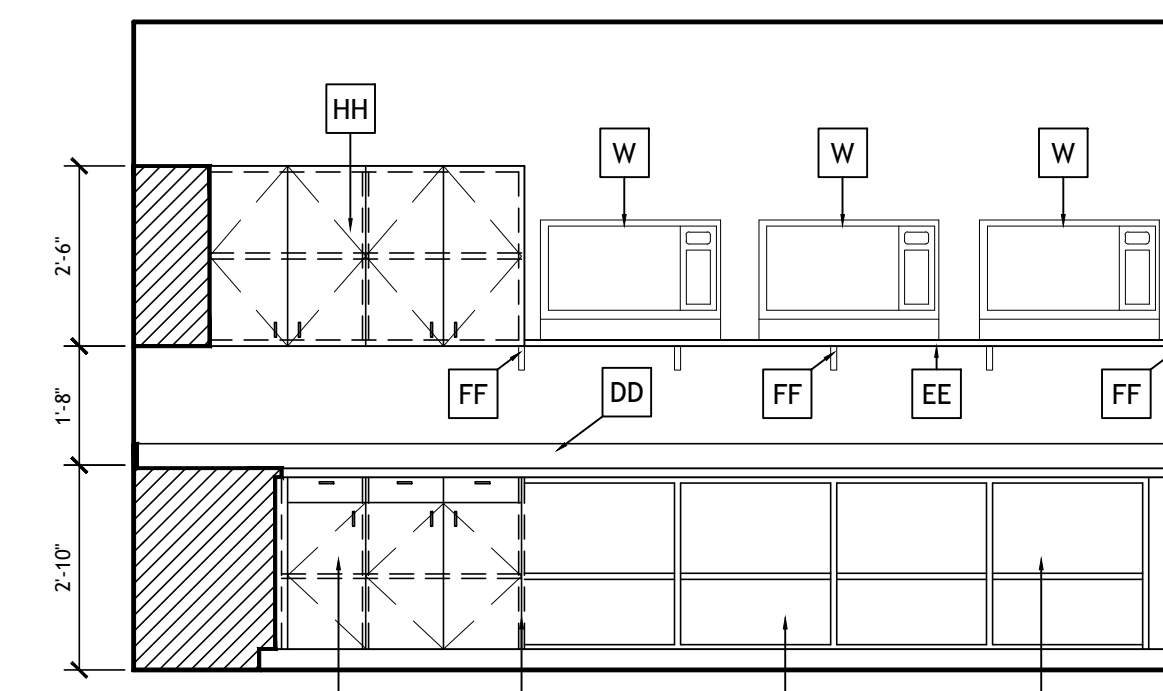

I

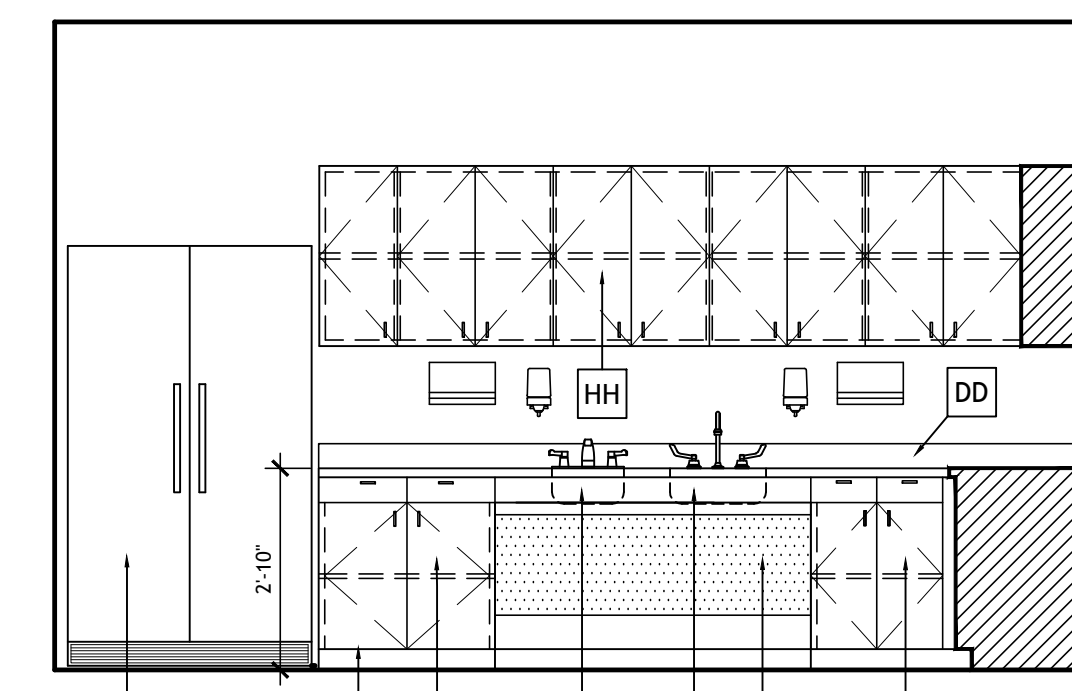

J

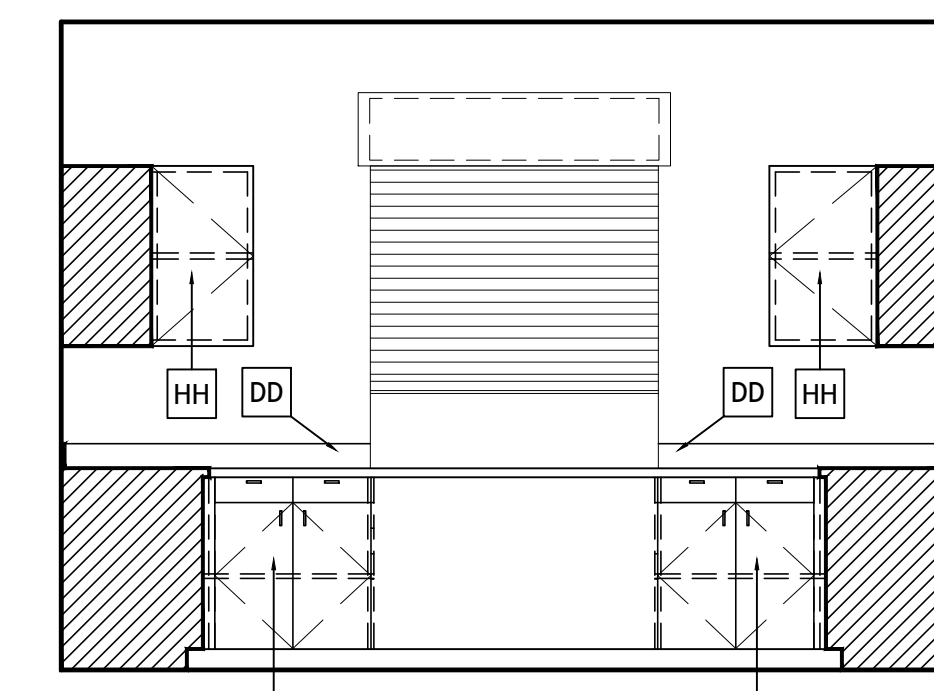

K

REVISIONS	BY

Slattery & Associates
ARCHITECTS PLANNERS
2060 NW BOCA RATON BLVD.
SUITE 2
BOCA RATON, FL 33431
TEL: 561-392-3848
FAX: 561-392-5402
WWW.SLATTERYARCHITECTS.COM

ACTIVITY CENTER FOR FLORENCE FULLER CHILD DEVELOPMENT CENTERS WEST CAMPUS S.W. 185TH STREET BOCA RATON, PALM BEACH COUNTY, FLORIDA

BIDDING NOT FOR CONSTRUCTION
SEAL DATE: X-X-X
SLATTERY & ASSOCIATES
FLORIDA REGISTRATION # AA0003381

INTERIOR ELEVATIONS
DRAWN: CR, DR, AB
CHECKED: KB
DATE: 10-21-16
SCALE: AS NOTED
JOB NO.: 2011-64
SHEET: A802

DATE: OCT 24 2016