


1 wall finish plan

notes:


- all walls/ headers/ soffits to be painted spec. #pt1, unless otherwise noted.
- restrooms and janitor's closet to be painted spec. #pt4.
- spec. #wp1 to be installed in men's #112/ women's #110 from top of base.
- all doors and trim not tagged to be painted spec. #pt2.
- exterior doors to be painted per architect's drawings.

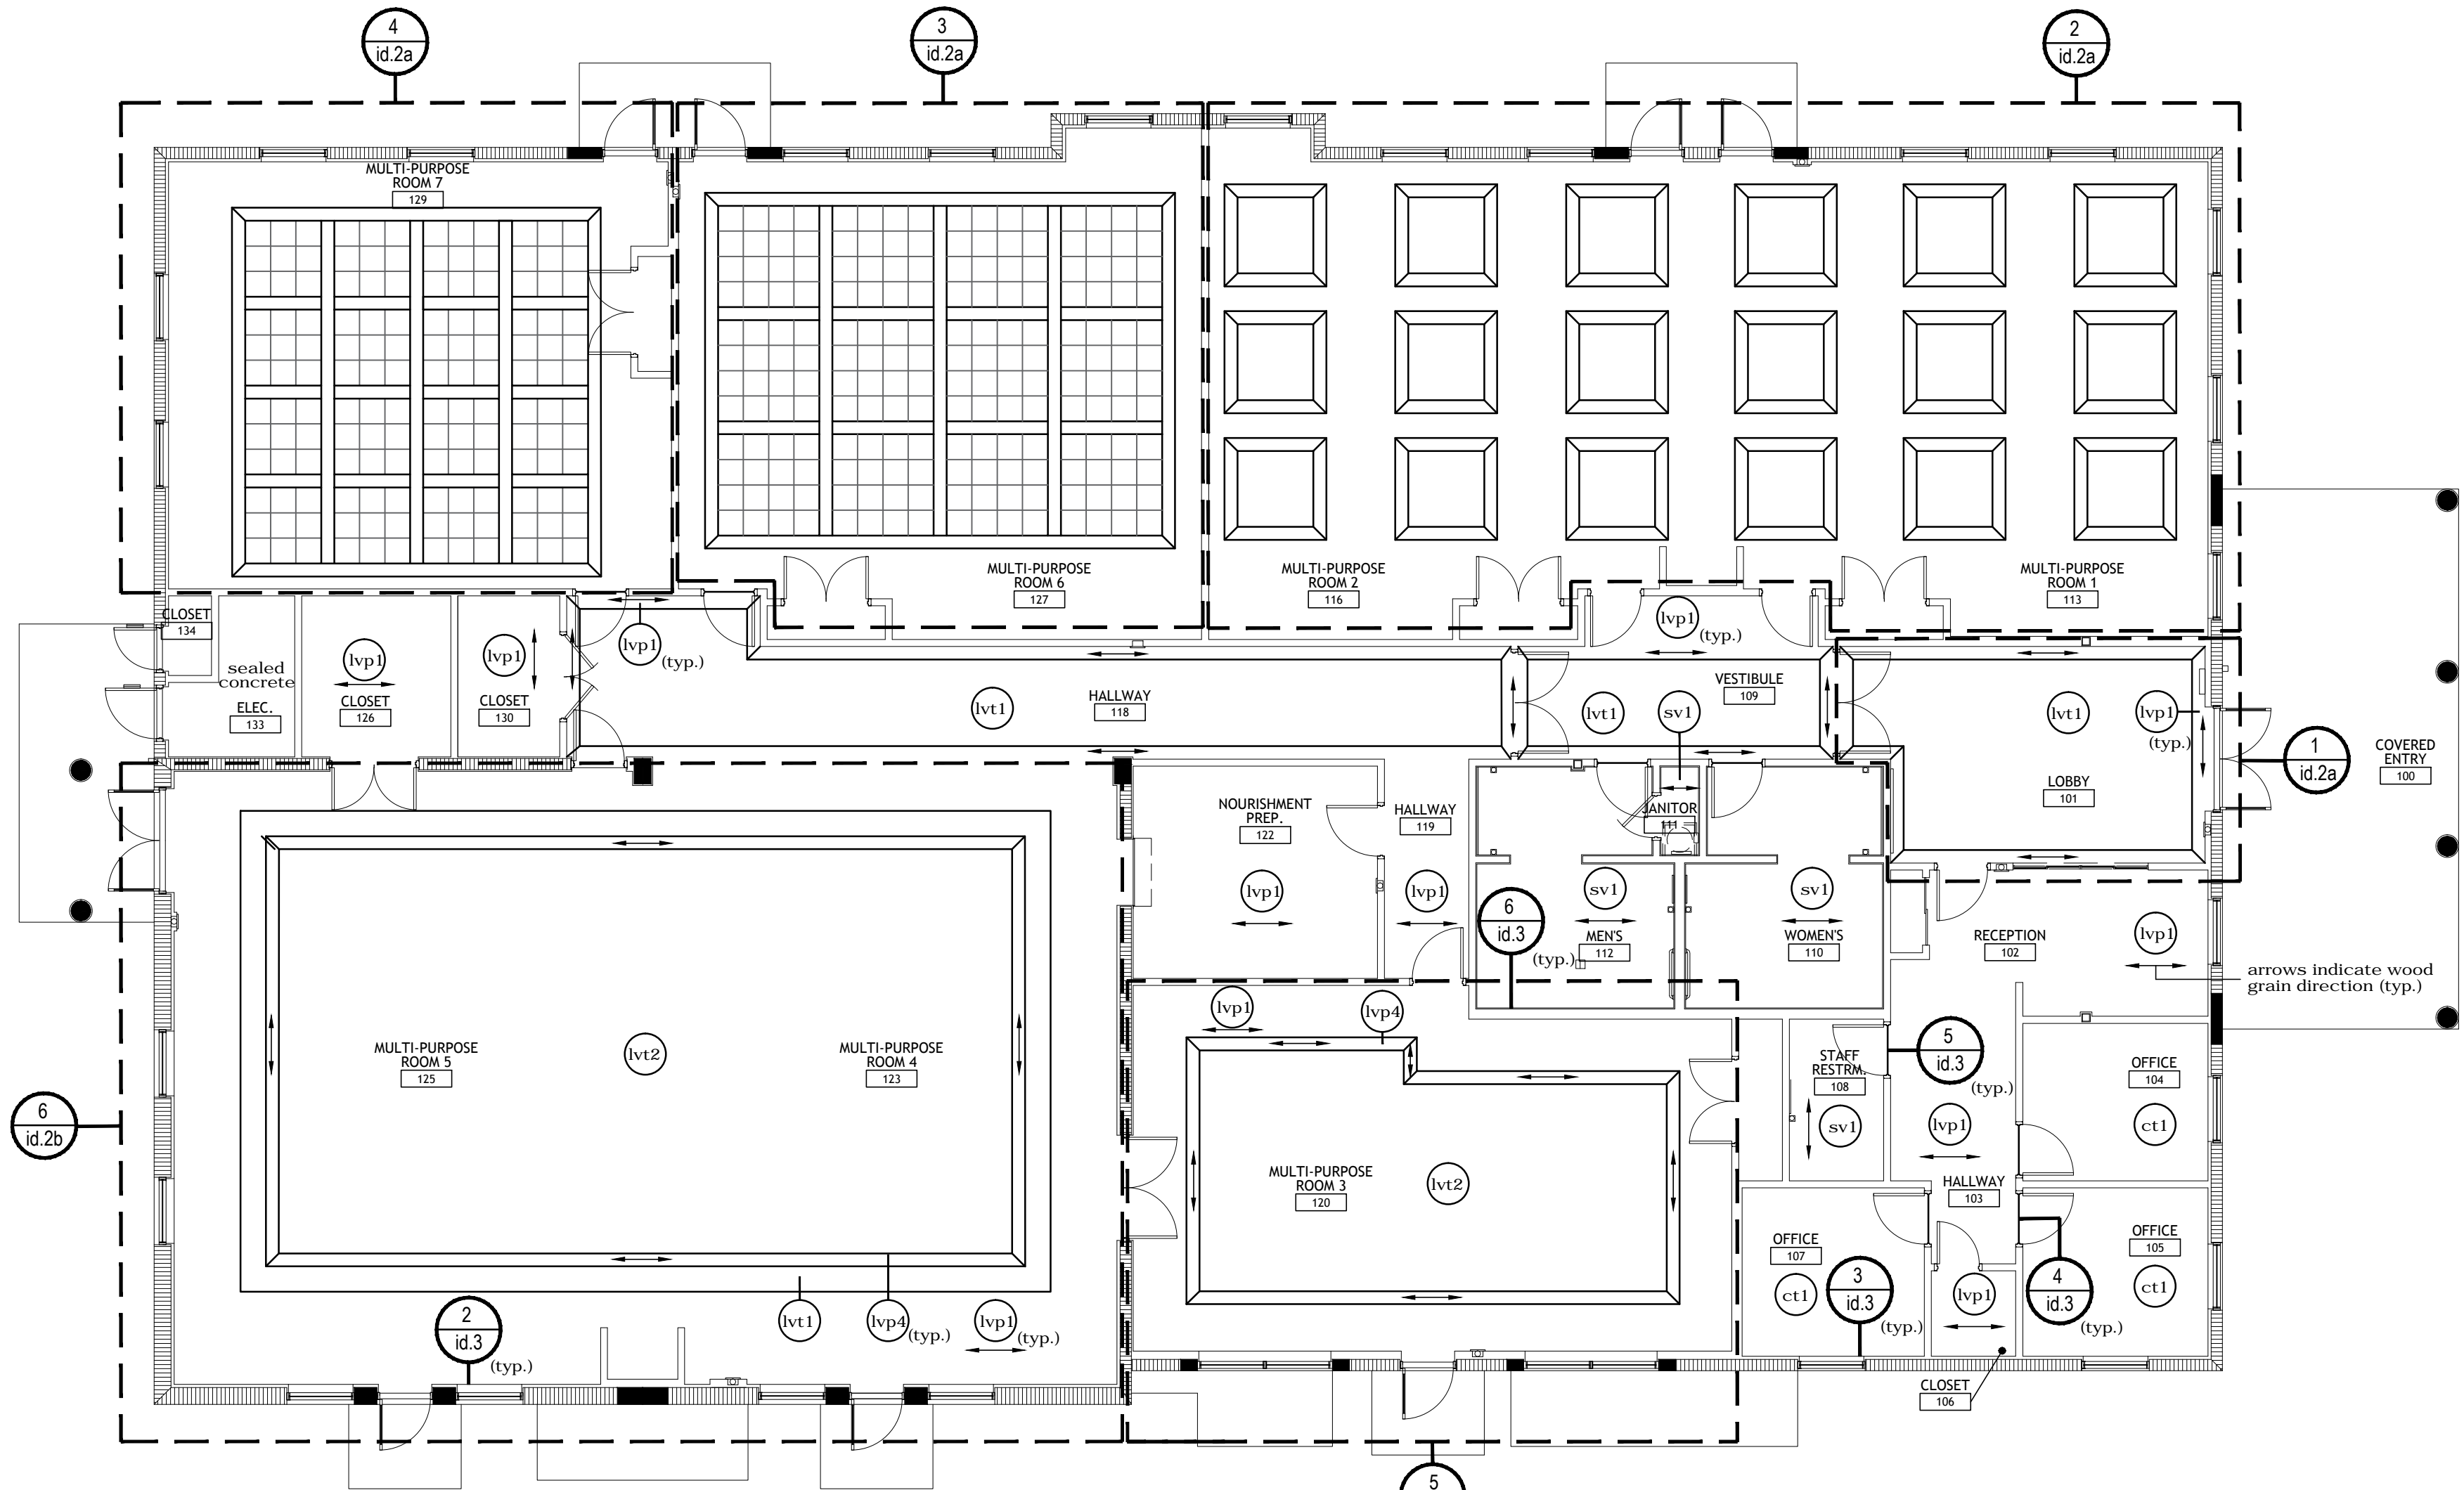

2 floor covering plan

notes:

- flooring material transitions/ thresholds to occur at center line of doors (typ.).
- rubber base (spec. #rb1) to be installed in all rooms except restrooms and janitor's closet.
- spec. #vt1 and spec. #vt2 to be installed quarter-turned at 90 degrees.
- spec. #sv1 to be installed with a 4" h integral cove base in all locations.
- spec. #vp1 to be installed as 1 full plank width border in lobby #101/ vestibule #109/ hallway #118.
- refer to sheet id.2a/ id.2b for custom flooring details and material tags for multi-purpose rooms #113/ #116/ #127/ #129.

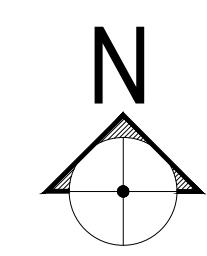

designer:	j.l.s./ t.c
drawn by:	t.c
date:	14 october 2016
revisions:	

2080 n.w. boca raton blvd.
 suite #3
 boca raton, florida
 3 3 4 3 1
 tel: 561.620.8185
 fax: 561.620.9535



IB#0001265
 c o m m e r c i a l i n t e r i o r d e s i g n

in • design, inc. copyright: plans, ideas and designs are not to be reproduced, changed or copied in any manner whatsoever, nor are they to be assigned to any third party, without first obtaining express written permission from in • design, inc.

activity center

florence fuller child development centers

wall finish/ floor covering plan

scale: 1/8" = 1'-0"

#1190-16

boca raton, florida

id.1