

Pipe explanatory notes

aa x bb



aa:Liquid

bb:Gas

aa

aa:Liquid

Higher

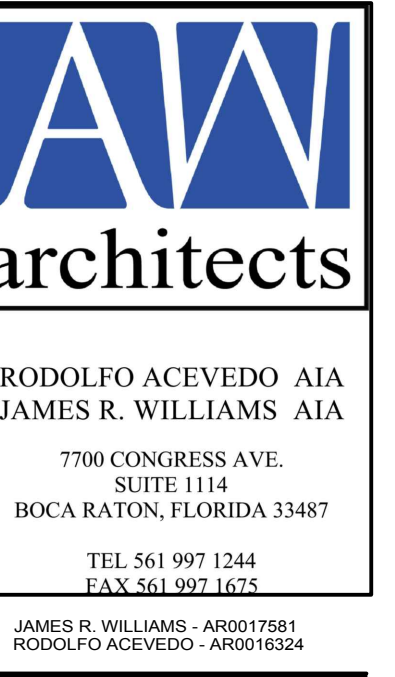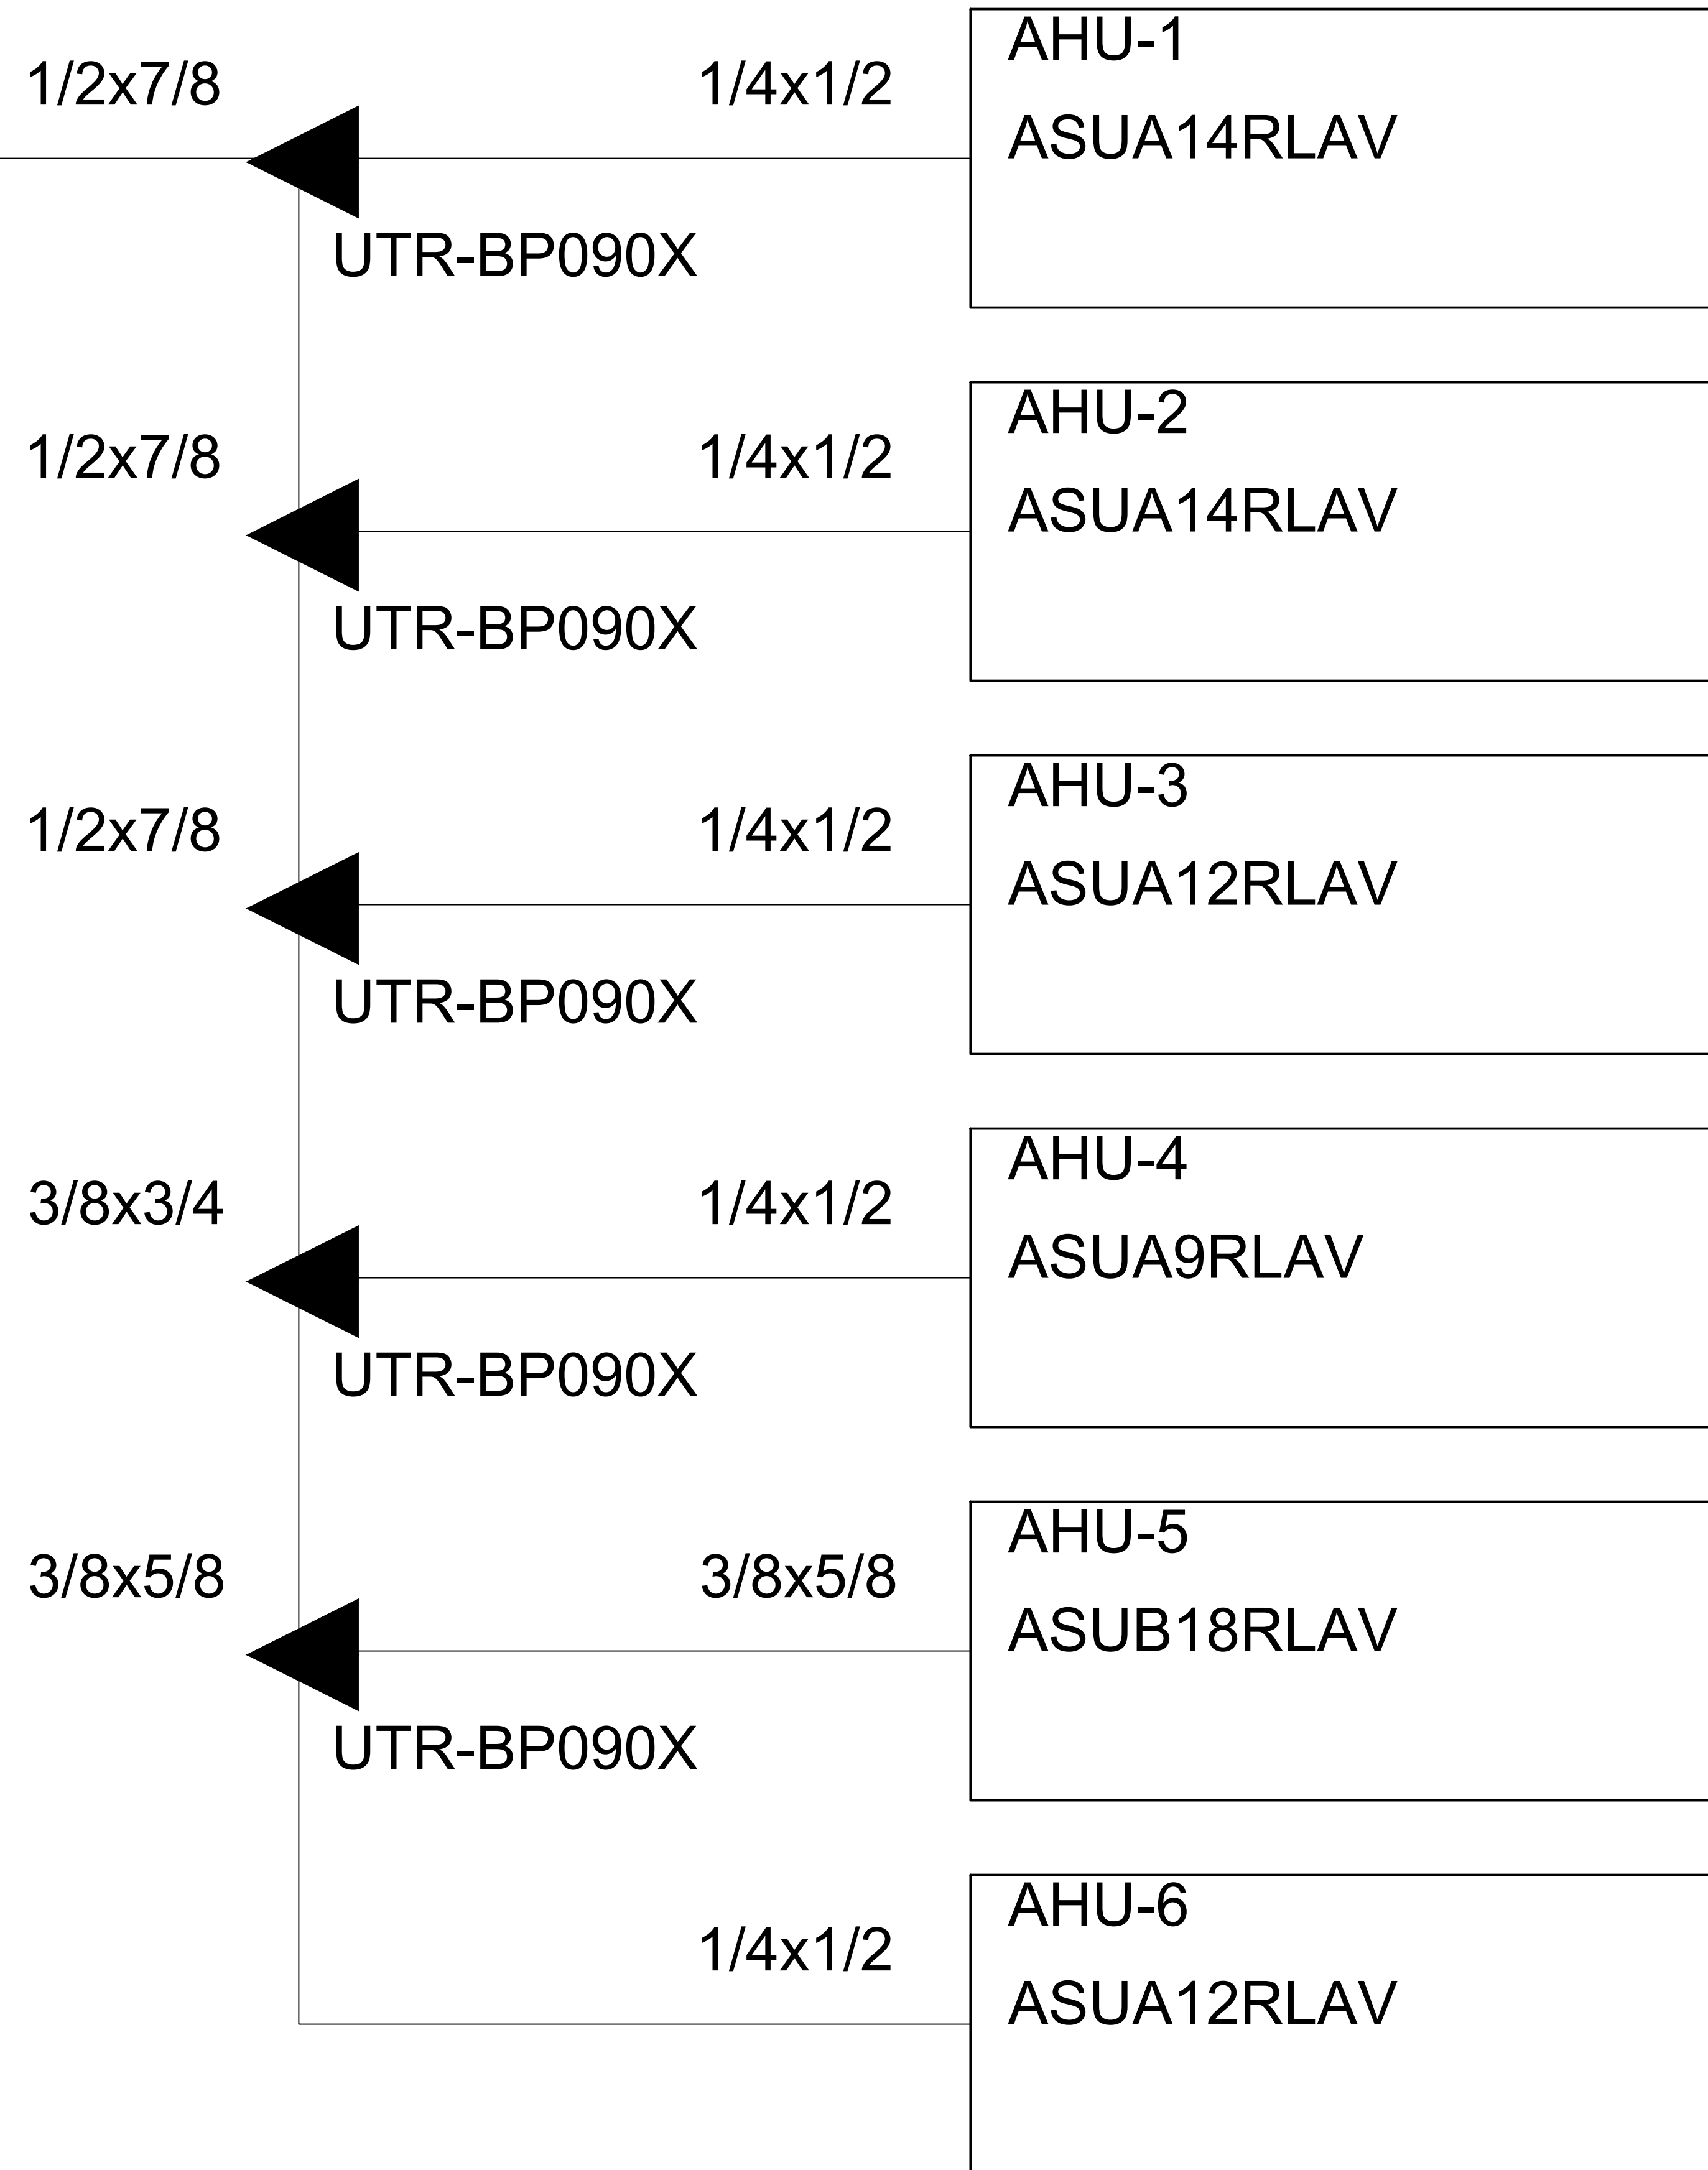

211 E OCEAN AVENUE
BOYNTON BEACH, FL 33435

FLORIDA LICENSURE:
AA26002219

PROJECT NO: 15196
DESIGNED BY: JW
DRAWN BY: RC/MA/CE
CHECKED BY: JW
SUBMITTALS:
PERMIT SET 12-02-2016

REVISIONS:

VRF PIPING DIAGRAM

ISSUED FOR PERMIT ONLY		12-01-16
KAMM CONSULTING PROJECT # 2016-0807		
PROJECT MANAGER: JOHN MAYR		
1408 Orange Avenue Fort Pierce, Florida 34950 Phone 772.595.1744 Fax 772.595.1745 jmayr@kammconsulting.com Certification of Authorization #8189		
PRINCIPAL Brady L. Brown	Florida License #58232	12-01-16 date signed

M6.2