APPLICABLE CODES:

FBC (FLORIDA BUILDING CODE)- BUILDING 2014

FBC- MECHANICAL

FBC- PLUMBING

FBC- ACCESSIBILITY


FLORIDA FIRE PREVENTION CODE 2015 WITH 2009 EDITION NFPA 1 & NFPA 101 NEC 2008


OCC = GROUP 'B' USE = BUSINESS -PER F.B.C. 304.1 - PER F.B.C. 304.1 TYPE IIB UNSPRINKLED - PER F.B.C. 503 - PER F.B.C. 503 MAX HEIGHT = 40' MAX STORIES = 2 FIRE RESISTANCE = 0

AREA

- PER F.B.C. 503 - PER F.B.C. 601

- 3,645 GROSS S,F,

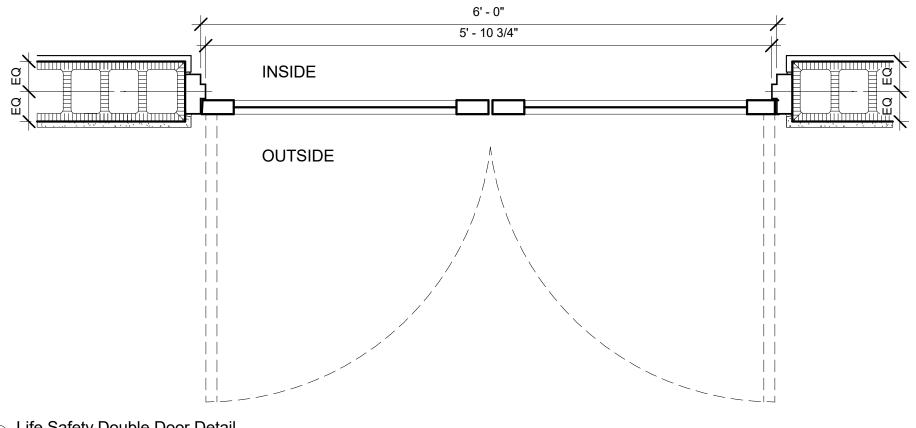

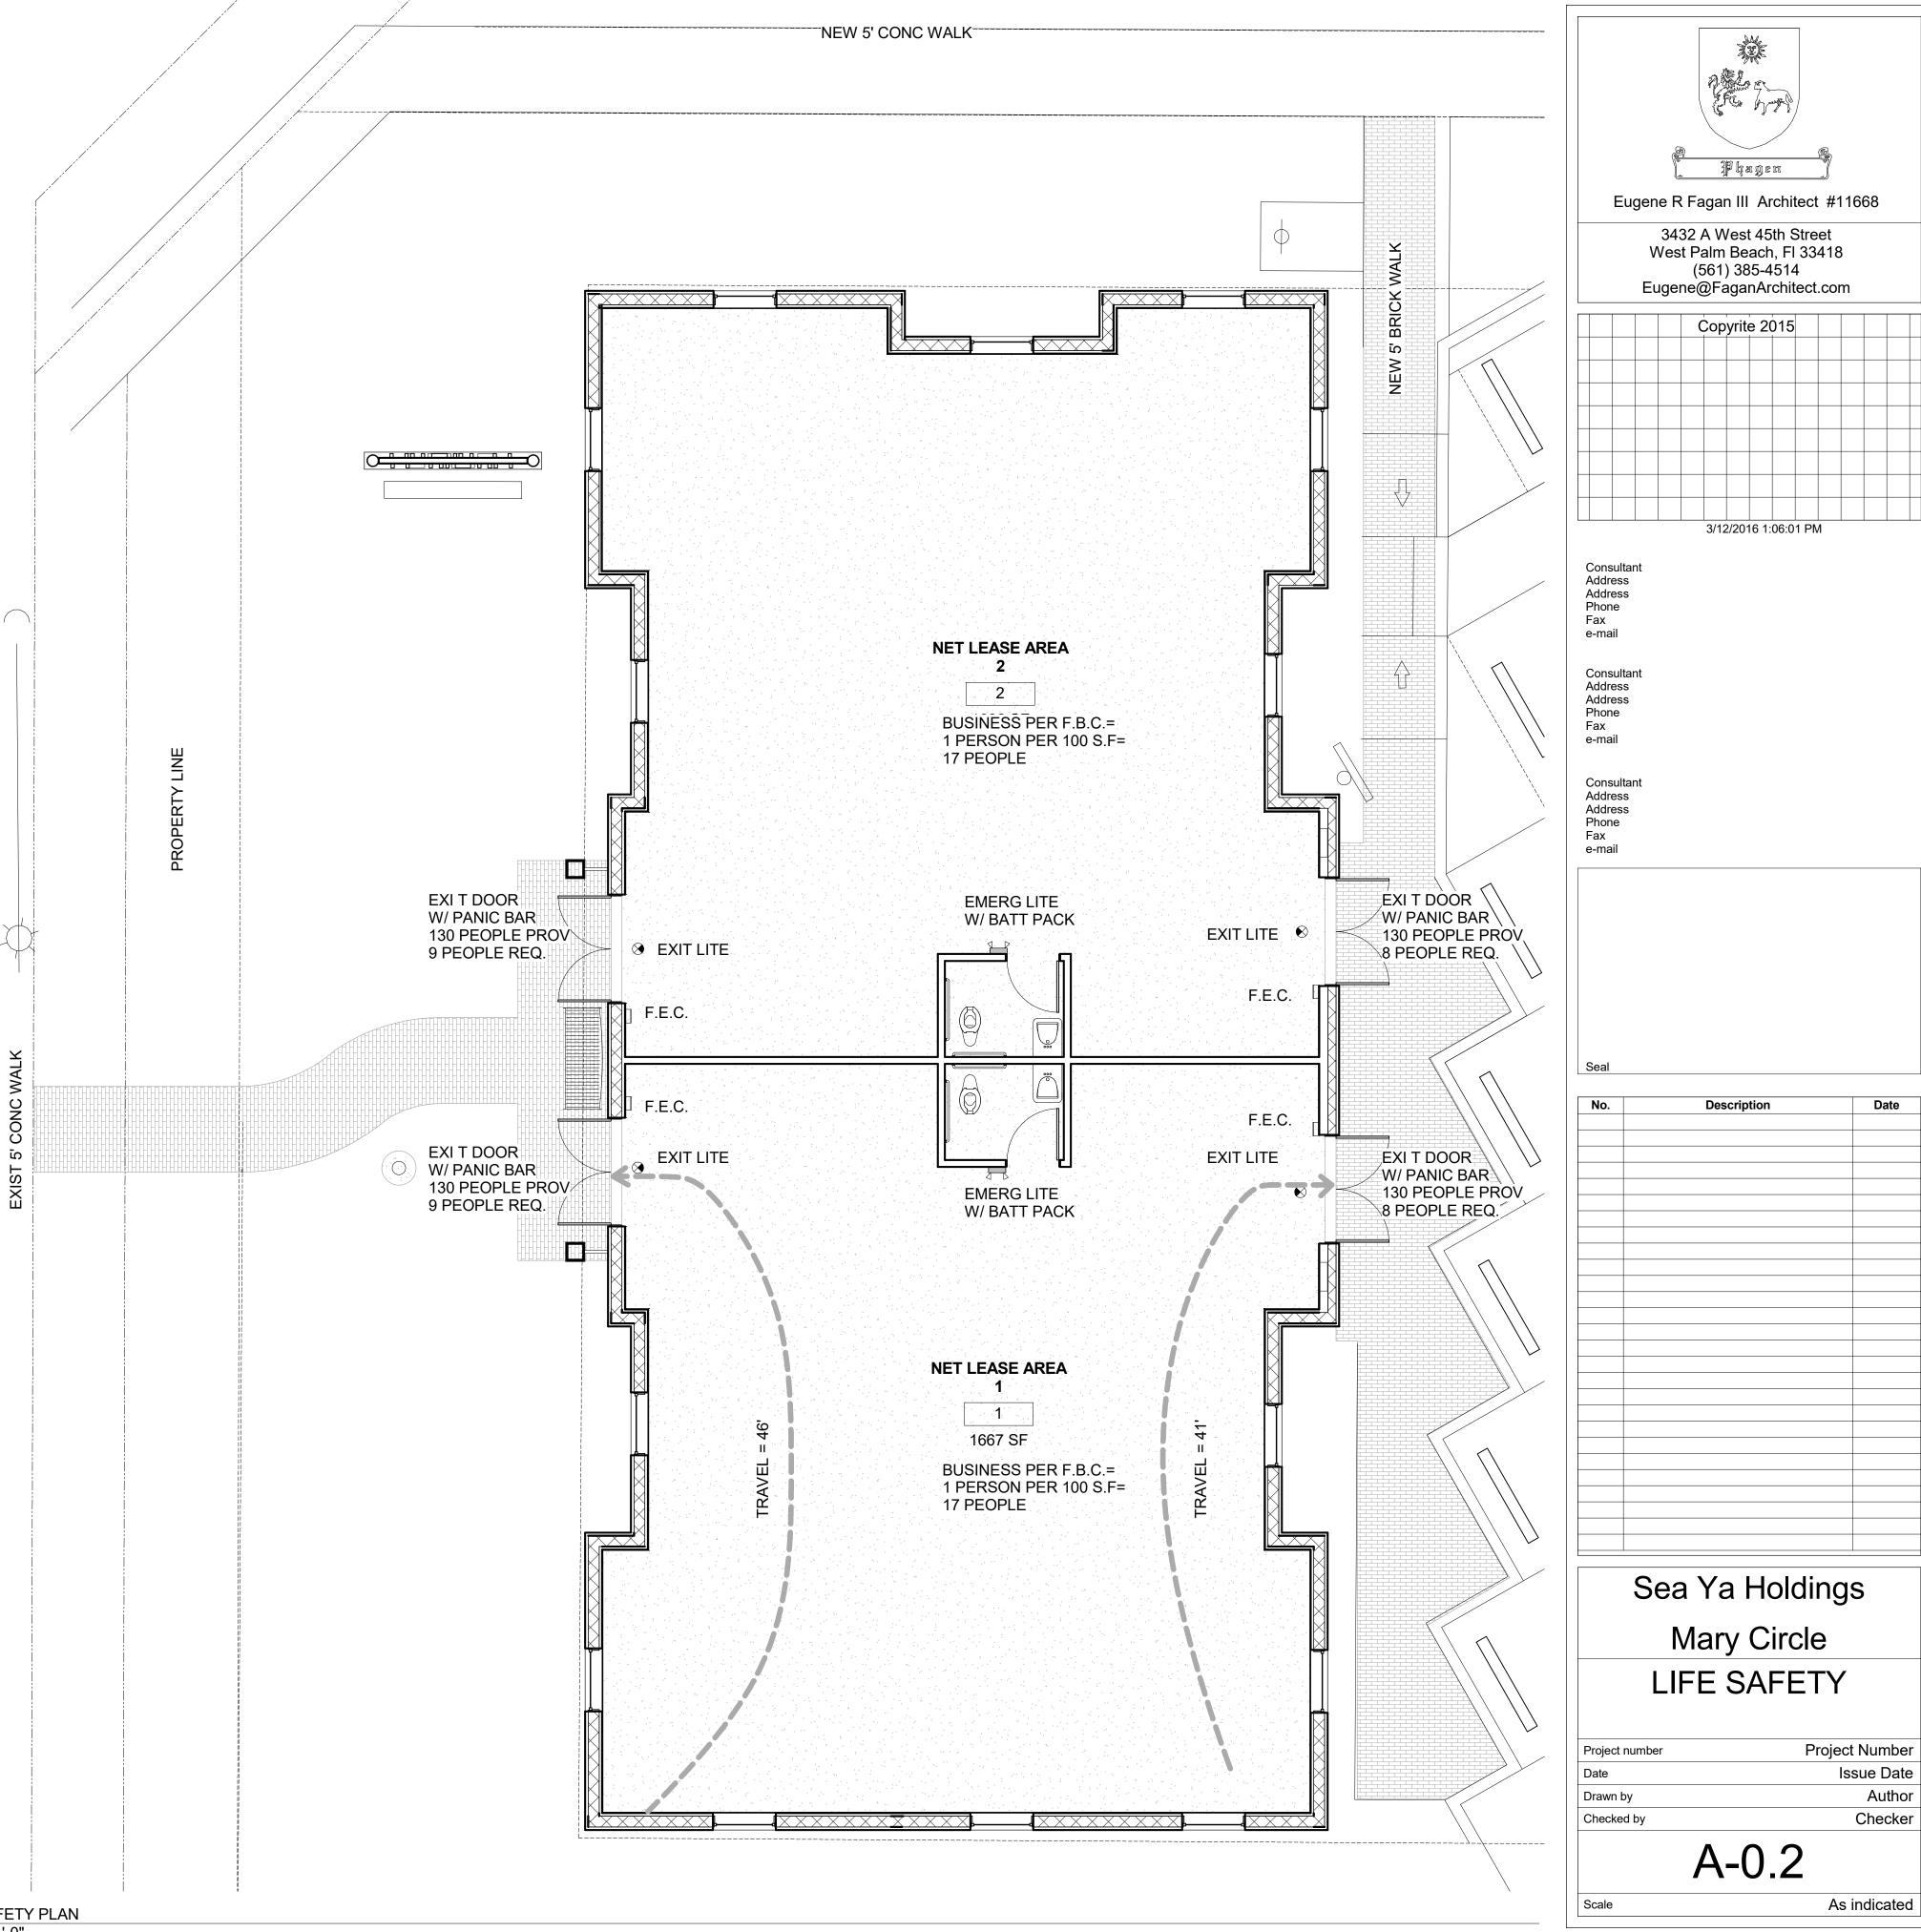

Date