


TYPICAL INTERIOR BATHROOM
ELEVATION
A4.0 3/4" = 1'-0"

TYPICAL BATHROOM INTERIOR

3 ELEVATION-SIDE

A4.0 3/4" = 1'-0"

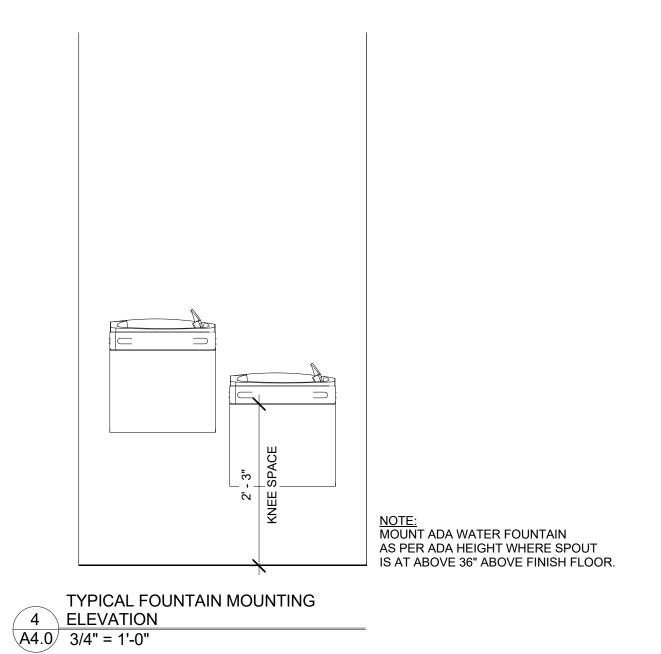

MANUFACTURER		MANUFACTURER	SUPPLIED BY	INSTALLED BY
AMERICAN STANDARD WALL MOUNT		WHEELCHAIR USERS LAV	G.C	G.C
AMERICAN STANDARD			G.C	G.C
	-		G.C	G.C
WALL MOUNT TOTO		CT708EG	G.C	G.C
A W/C FLUSH VALVE TOTO		TMU1LN	G.C	G.C
BOBRICK		B6806 SERIES	G.C	G.C
BOBRICK		B6806 SERIES	G.C	G.C
BOBRICK		B-165 SERIES	G.C	G.C
BY TENANT		BY TENANT	BY TENANT	BY TENANT
OASIS		P8ACSL WITH REFRIGERATION	G.C	G.C
	AMERICAN STANDARD WALL MOUNT TOTO TOTO BOBRICK BOBRICK BOBRICK BOBRICK BY TENANT	AMERICAN STANDARD WALL MOUNT  AMERICAN STANDARD  HERITAGE ' LAVATORY ADA WRIST  WALL MOUNT TOTO  TOTO  BOBRICK  BOBRICK  BOBRICK  BY TENANT	AMERICAN STANDARD WALL MOUNT  AMERICAN STANDARD  HERITAGE TWO-HANDED CENTERSET LAVATORY FAUCET WITH 172 H 4 INCH ADA WRIST BLADE HANDLE  WALL MOUNT TOTO  CT708EG  TOTO  TMU1LN  BOBRICK  B6806 SERIES  BOBRICK  B6806 SERIES  BOBRICK  B-165 SERIES  BY TENANT  BY TENANT	AMERICAN STANDARD WALL MOUNT WHEELCHAIR USERS LAV  AMERICAN STANDARD HERITAGE TWO-HANDED CENTERSET LAVATORY FAUCET WITH 172 H 4 INCH ADA WRIST BLADE HANDLE  WALL MOUNT TOTO CT708EG G.C  TOTO TMU1LN G.C  BOBRICK B6806 SERIES G.C  BOBRICK B6806 SERIES G.C  BOBRICK B6806 SERIES G.C  BY TENANT BY TENANT BY TENANT

PROJECT: BAYS 33 WESTGATE SHOPPING CENTER 100 N STATE ROAD 7 PLANTATION, FL 33317 INTERIOR IMPROVEMENTS FINAL CONTRACT DOCUMENTS PROJECT NUMBER: ADDENDA/REVISION SEAL: CYNTHIA C. SPRAY, AIA AR-94167

JUNE 6, 2016

499 East Palmetto Park Rd.

Florida Registration Number

STRUCTURAL ENGINEERING:

7501 Wiles Rd, Coral Springs, FL 33067 (954) 227-1512

STRUCTURES INTERNATIONAL, INC.

ELECTRICAL, MECHANICAL, PLUMBING:

AMERICAN UNITED ENGINEERS 4508 SW 24TH STREET FORT LAUDERDALE, FL 33317 PHONE: (954) 471-8657

Suite 204 Boca Raton, FL 33432

www.ccsarch.com

**CONSULTANTS**:

T 561.479.9884

AA26001852

DRAWING TITLE:

BATHROOM TYPICAL ENLARGED PLANS AND INTERIOR ELEVATIONS

DRAWING NO:

A4.0