

REVISIONS

| | |
|----|--|
| 1 | |
| 2 | |
| 3 | |
| 4 | |
| 5 | |
| 6 | |
| 7 | |
| 8 | |
| 9 | |
| 10 | |

IF ANY CHANGES ARE MADE TO THIS PLAN, THE ENGINEER SHALL BE NOTIFIED BY THE ARCHITECT AND THE ENGINEER SHALL BE RESPONSIBLE FOR THE REVISIONS. 

LIFE FELLOWSHIP
11401 WEST SAMPLE ROAD
CORAL SPRINGS, FL. 33065

1600 SOUTH DIXIE HWY., SUITE 400
BOCA RATON, FLORIDA 33432
PHONE 561-391-0081 FAX 561-391-0085
EMAIL mail@rwb-arch.com




PROJECT # 10824
DATE 05/20/16
SHEET #

SL2.2

JUAN C. ENARRS

AAS20000540

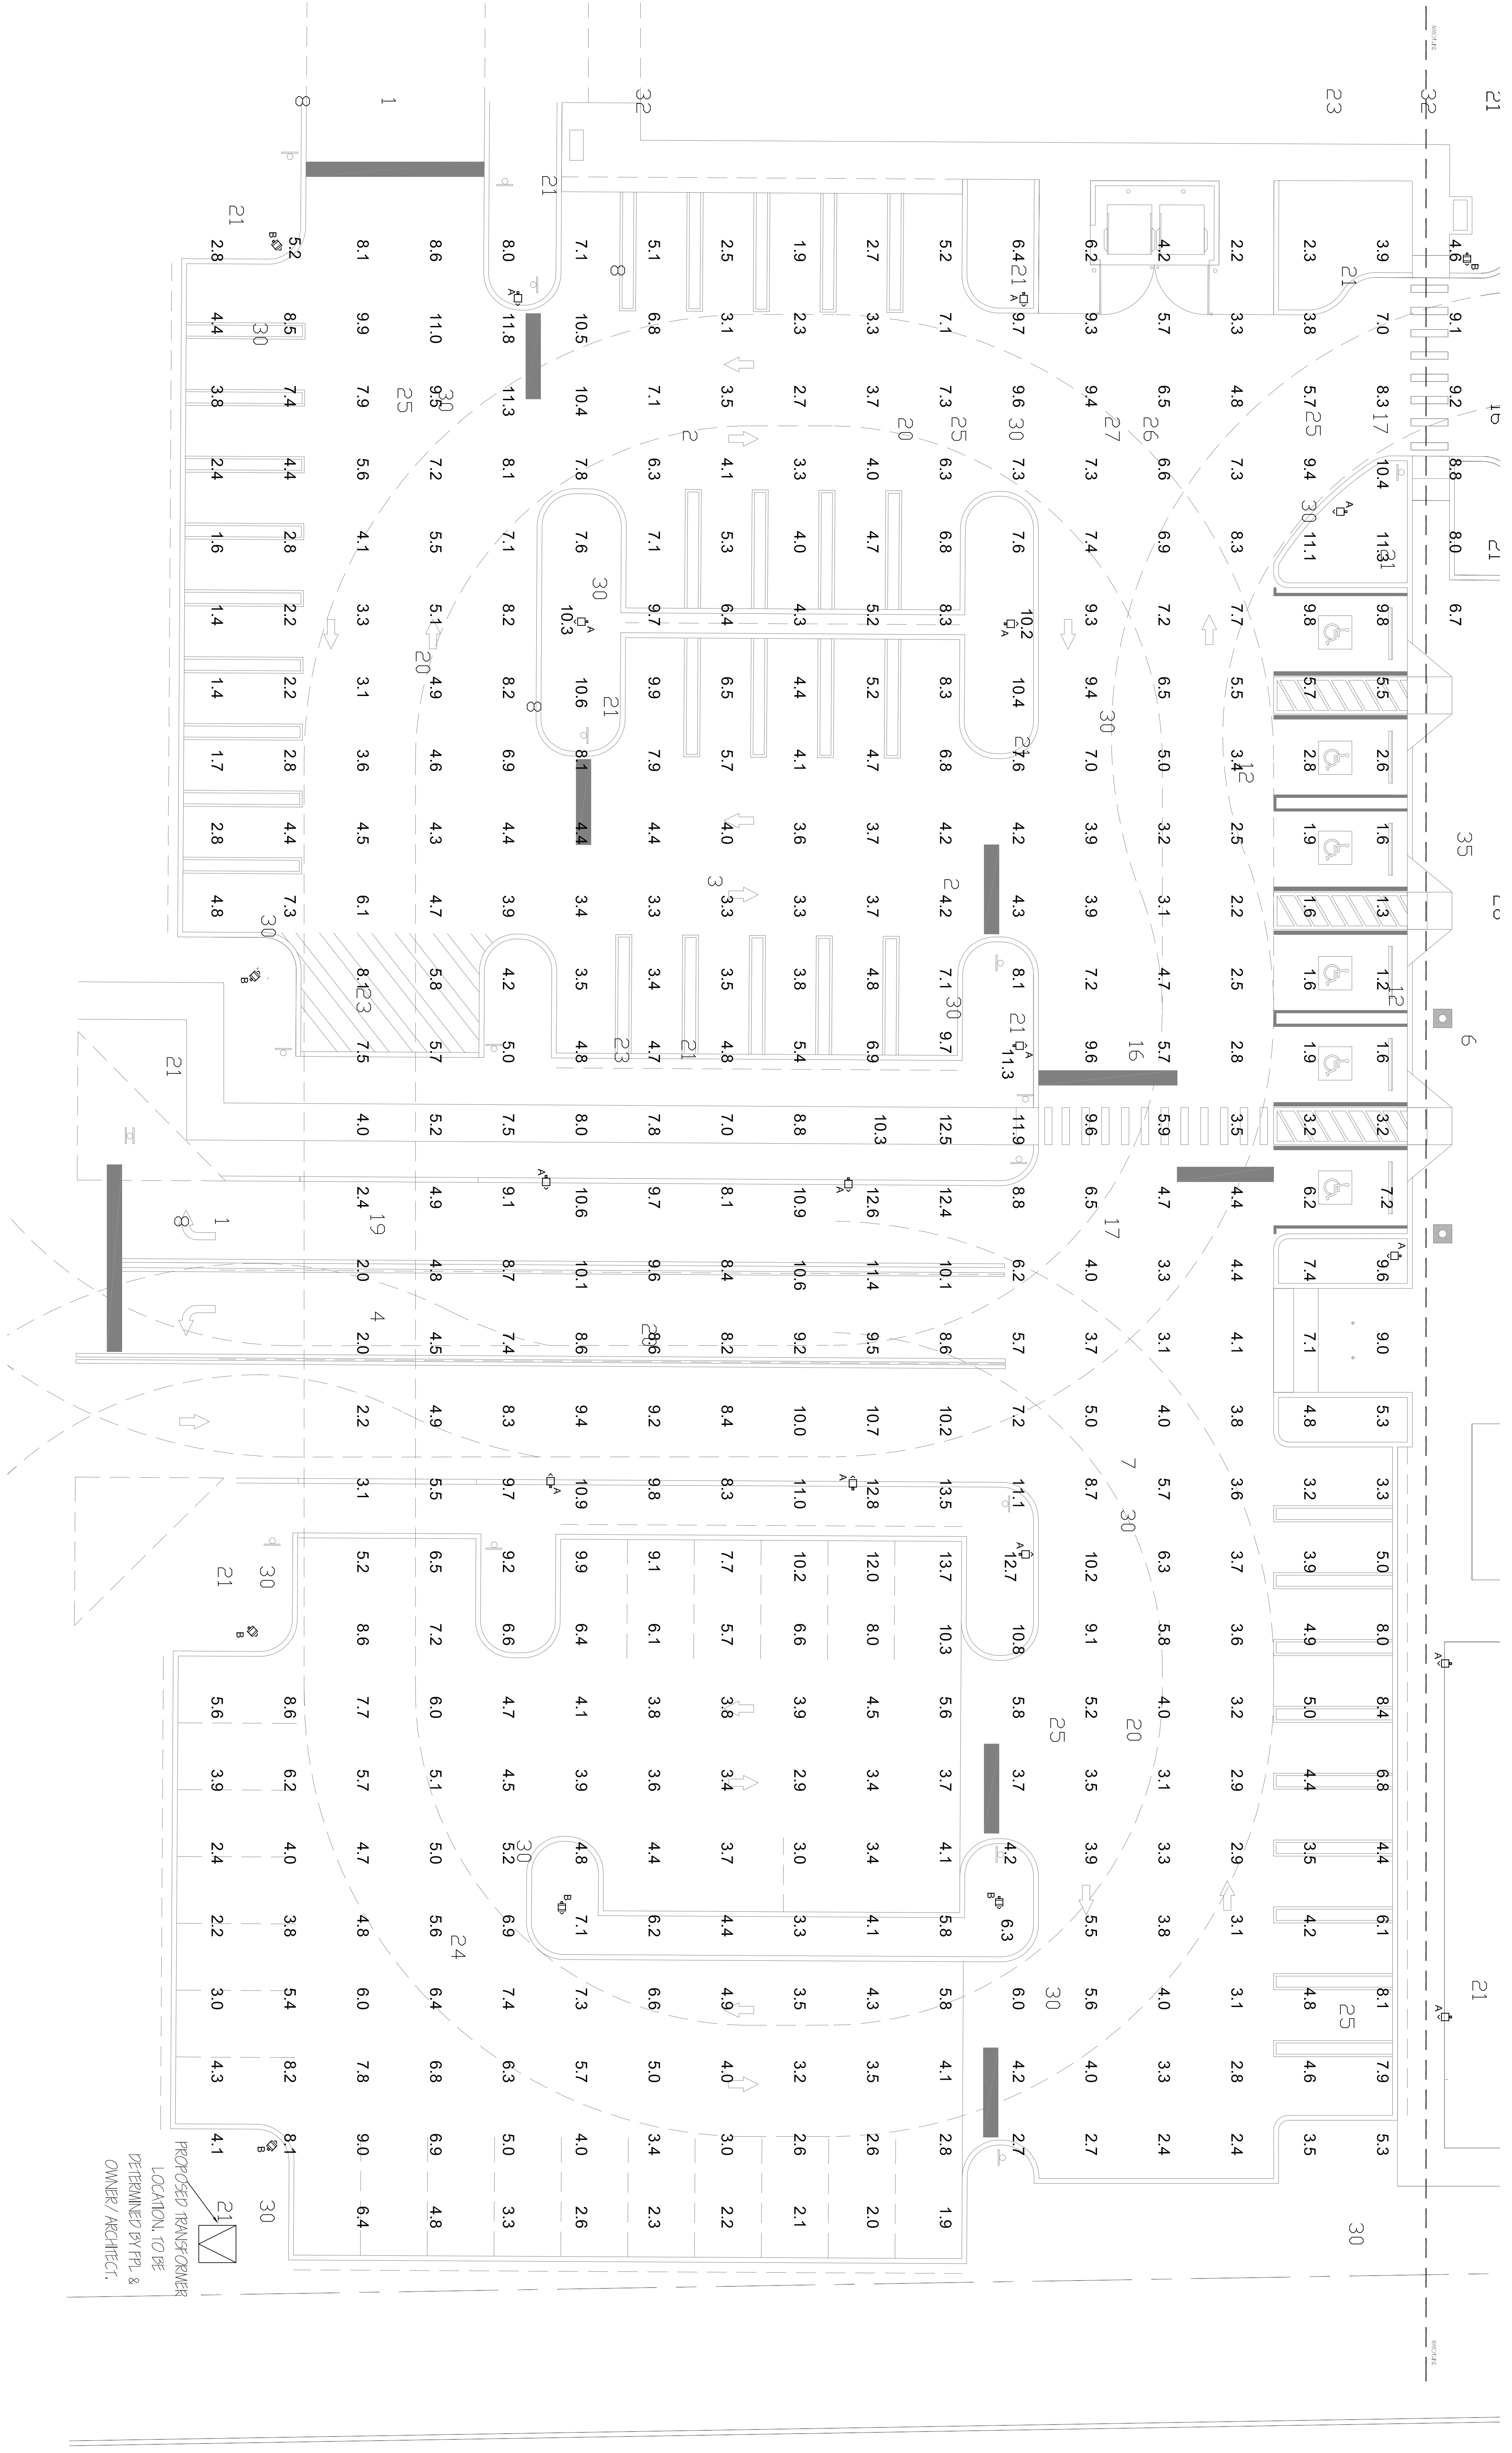

PROPOSED TRANSFORMER LOCATION TO BE DETERMINED BY TEL & OWNER / ARCHITECT.

CHECK SET: 05/20/16

SITE LIGHTING PHOTOMETRIC PLAN

SCALE: 3/32" = 1'-0"



| STATISTICS | | | | | | |
|---------------|--------|---------|---------|--------|---------|---------|
| Description | Symbol | Avg | Max | Min | Max/Min | Avg/Min |
| Property Line | + | -1.0 fc | 0.0 fc | 0.0 fc | N/A | N/A |
| Calc Zone #4 | + | 5.5 fc | 13.6 fc | 1.2 fc | 11.3:1 | 4.6:1 |
| Property Line | + | 0.0 fc | 0.0 fc | 0.0 fc | N/A | N/A |

PROGRESS OR CHECK SETS, BY THEIR NATURE, MAY BE INCOMPLETE AND ARE NOT TO BE USED FOR BIDDING OR CONSTRUCTION. CONTRACTOR RECOGNIZES HIS SOLE RESPONSIBILITY TO INCLUDE ALL CONTINGENCIES FOR THESE PLANS ARE NOT FINAL UNTIL FINAL PERMIT SETS ARE ISSUED. THE DESIGN OF THESE PLANS ARE NOT FINAL UNTIL FINAL PERMIT SETS ARE ISSUED.

PRIOR TO SUBMITTING THE BID, THE CONTRACTOR SHALL FIELD VERIFY ALL EXISTING CONDITIONS AND INFORM THE ARCHITECT AND THE ENGINEER OF ANY DISCREPANCY BETWEEN THESE DOCUMENTS AND THE EXISTING CONDITIONS AND SHALL INCLUDE IN THE BID TO CORRECT THE SAME AS DIRECTED. THE ENGINEER AND THE ARCHITECT ARE NOT RESPONSIBLE FOR ANY ADDITIONAL COSTS RESULTING FROM VERIFYING EXISTING CONDITIONS DISCREPANCY AFTER CONTRACT HAS BEEN AWARDED.

THE CONTRACTOR SHALL BE RESPONSIBLE FOR OBTAINING ALL NECESSARY PERMITS AND RECORDS. ALL CHANGES SHALL BE SUBMITTED FOR REVIEW PRIOR TO INSTALLATION.

NOT FOR BID UNTIL PERMIT HAS BEEN ISSUED.

CA. LIC. No. 31328

500 NE SPANHAMMER BLVD, SUITE 205, BOCA RATON, FLORIDA 33431
PHONE: 561-498-9777, INFO@APD-ENGINEERING.COM
MARTIN WHITELODGE, P.E. FLORIDA LICENSE No. 59399