
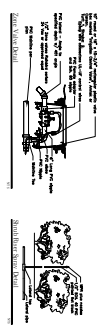
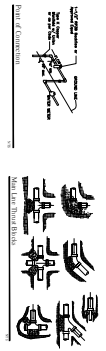


IRRIGATION PLAN
SCALE: 1" = 20'-0"

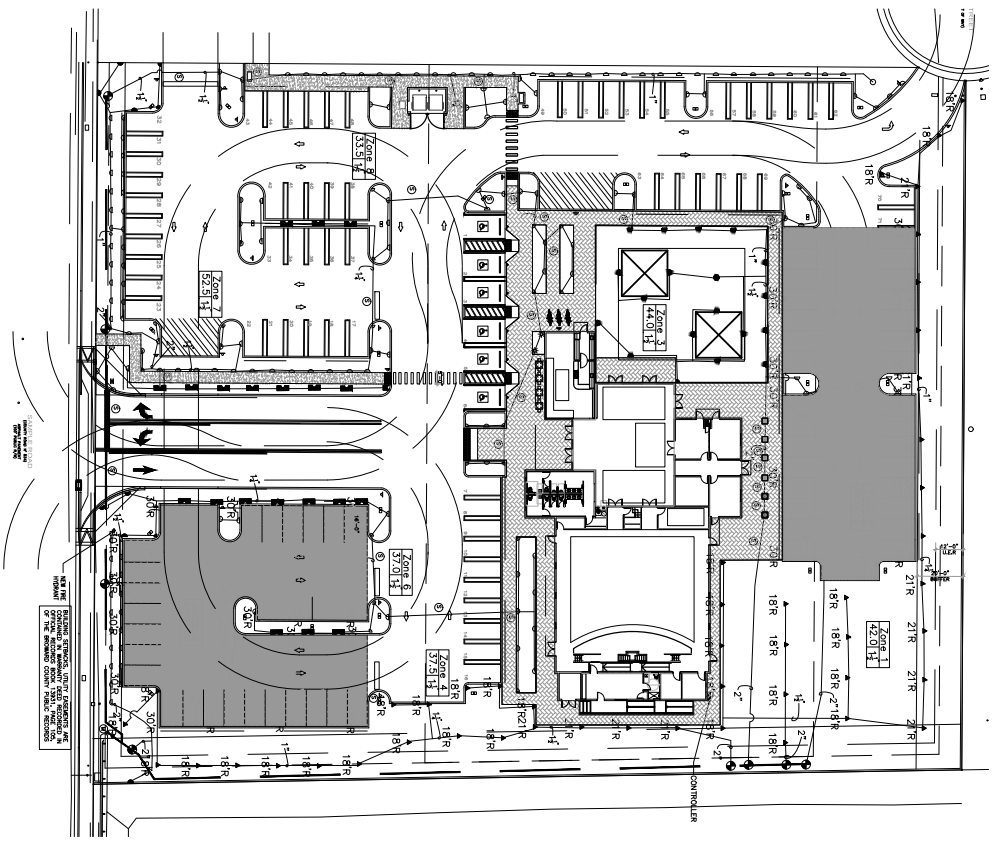



PROJECT NO. 15-122
DRAWN BY: WKT
DESIGNED BY: WKT
CHECKED BY: WKT
DATE: 08-21-15
DWG. NO. U-1

SEAL: [Signature]
DRAWN TITLE: IRRIGATION PLAN
PROJECT: LIFE FELLOWSHIP
11401 WEST SAMPLE ROAD
CORAL SPRINGS, FLORIDA 33065
CLIENT: RWB-LINARES ARCHITECTURE

TONING & ASSOCIATES, INC.
Landscape Architect - Florida License #6666709
405 W. 32nd Street
Coral Springs, Florida 33067
Tel: 954-444-8269 Email: wtoning@toningandassociates.com