


N LANDSCAPE PLAN
SCALE 1" = 20'-0"

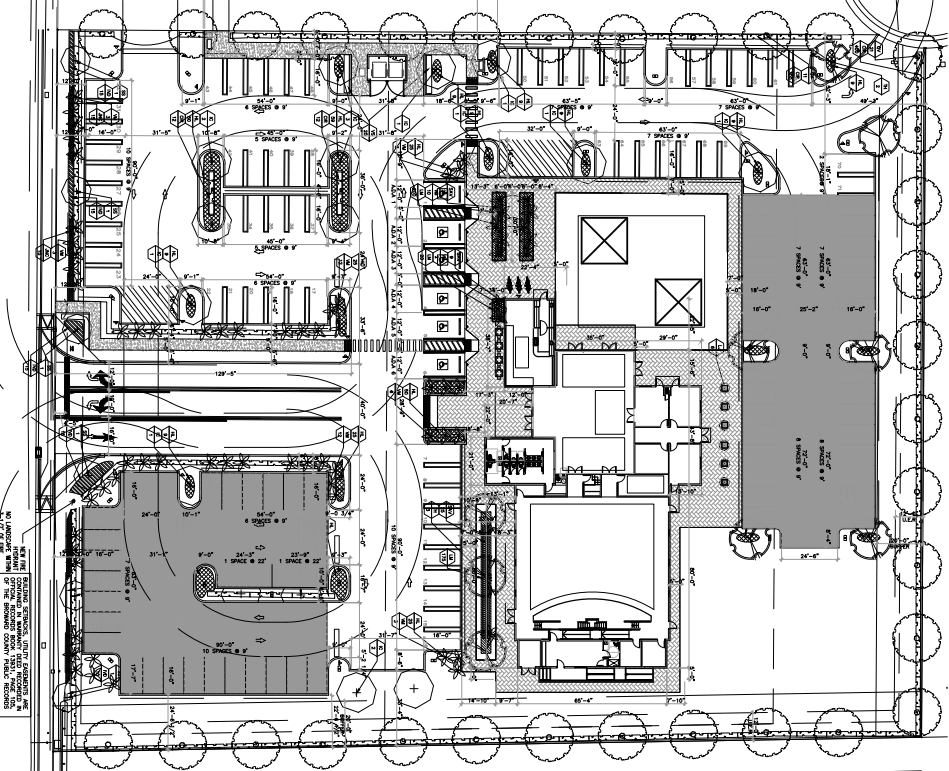

EXISTING CONDITIONS: THE EXISTING ON-SITE CONDITIONS TO BE MAINTAINED OR REPLACED TO MEET THE MINIMUM COUNTY PALM RECORDS



SPECIAL REQUIREMENTS
 1. ALL PLANTINGS SHALL BE INSTALLED WITHIN THE SPECIFIED PLANTING AREAS.




VEHICLE USE AREA


PROPOSED PLANT LIST

 

PROJECT TITLE: LANDSCAPE PLAN
 PROJECT: LIFE FELLOWSHIP
 CLIENT: RWB-LINARES ARCHITECTURE

PROJECT NO.: 15-13-22
 DRAWING BY: WKT
 CHECKED BY: WKT
 DATE: 08-21-15
 SHEET NO.: LP-1
 OF 1

TONING & ASSOCIATES, INC.
 Landscape Architect - Florida License #6666709
 4055 US 92 Terrace
 Coral Springs, Florida 33067
 Tel: 561-414-8269 Email: wtoning@toningandassociates.com