

VILLAGE AT ATLANTIC SHORES

801 N. FEDERAL HIGHWAY
HALLANDALE BEACH, FL

CLIENT: ATLANTIC VILLAGE 1, LLC.

[illegible]

DESIGN
DELIVERABLE: PERMIT SET
ISSUE DATE: 05-11-16

PROJECT NUMBER: 1177 - 150203

DRAWN BY: LBG

CHECKED BY: AV

Copyright (c) by SYNALOVSKI ROMANIK SAYE, L.
All Rights Reserved.


SHEET TITLE:

SHEET TITLE:

SECOND FLOOR SECTIONS

SHEET NUMBER

S-301

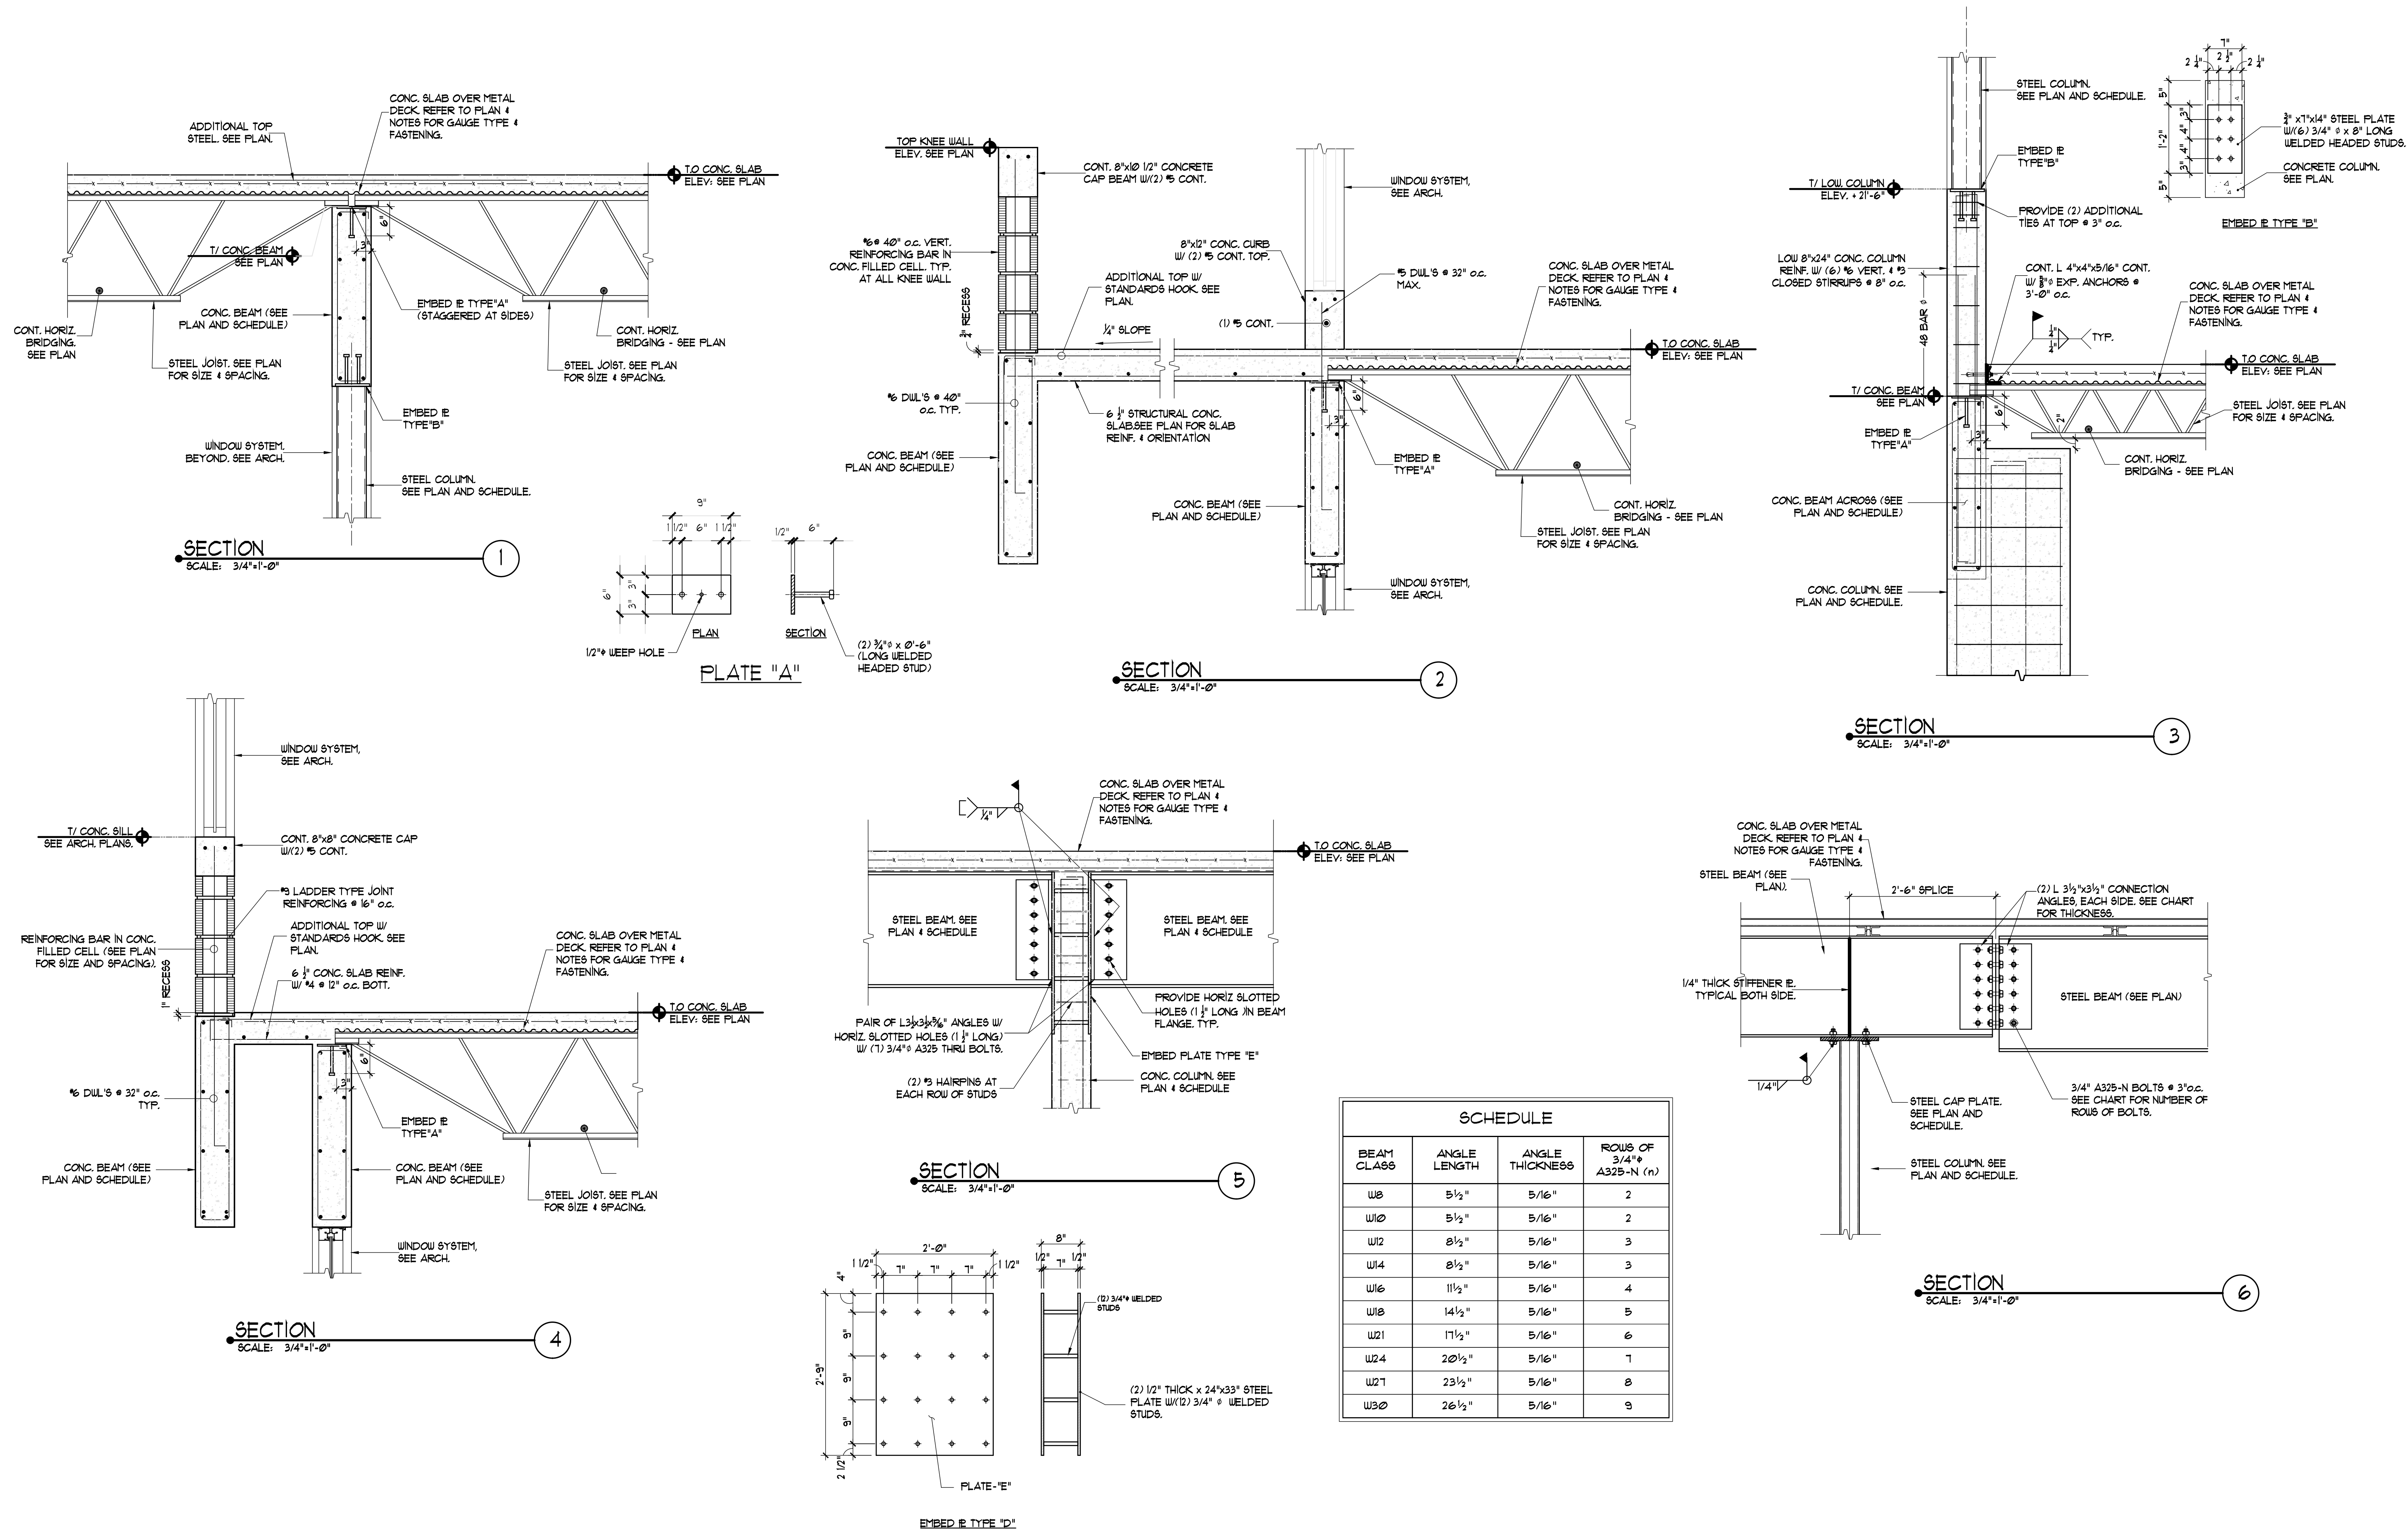

VASQUEZ STRUCTURAL ENGINEERS
6635 W. Commercial Blvd.
Suite 215
Tamarac, FL 33319
Ph: (954) 726-7500 Fax: (954) 726-7501
Email: alvaro@vasquezstructural.com

Alvaro Vasquez, P.E.
FL, PE # 60843
FL, CA # 30130