


THIS DOCUMENT CONTAINS COPYRIGHTED MATERIAL AND TRADE SECRET INFORMATION BELONGING EXCLUSIVELY TO WILLIAMSON DACAR ASSOCIATES, INC. ANY REPRODUCTION OR TRANSMISSION OF THIS INFORMATION WITHOUT THE WRITTEN PERMISSION OF WILLIAMSON DACAR ASSOCIATES, INC. IS STRICTLY PROHIBITED.

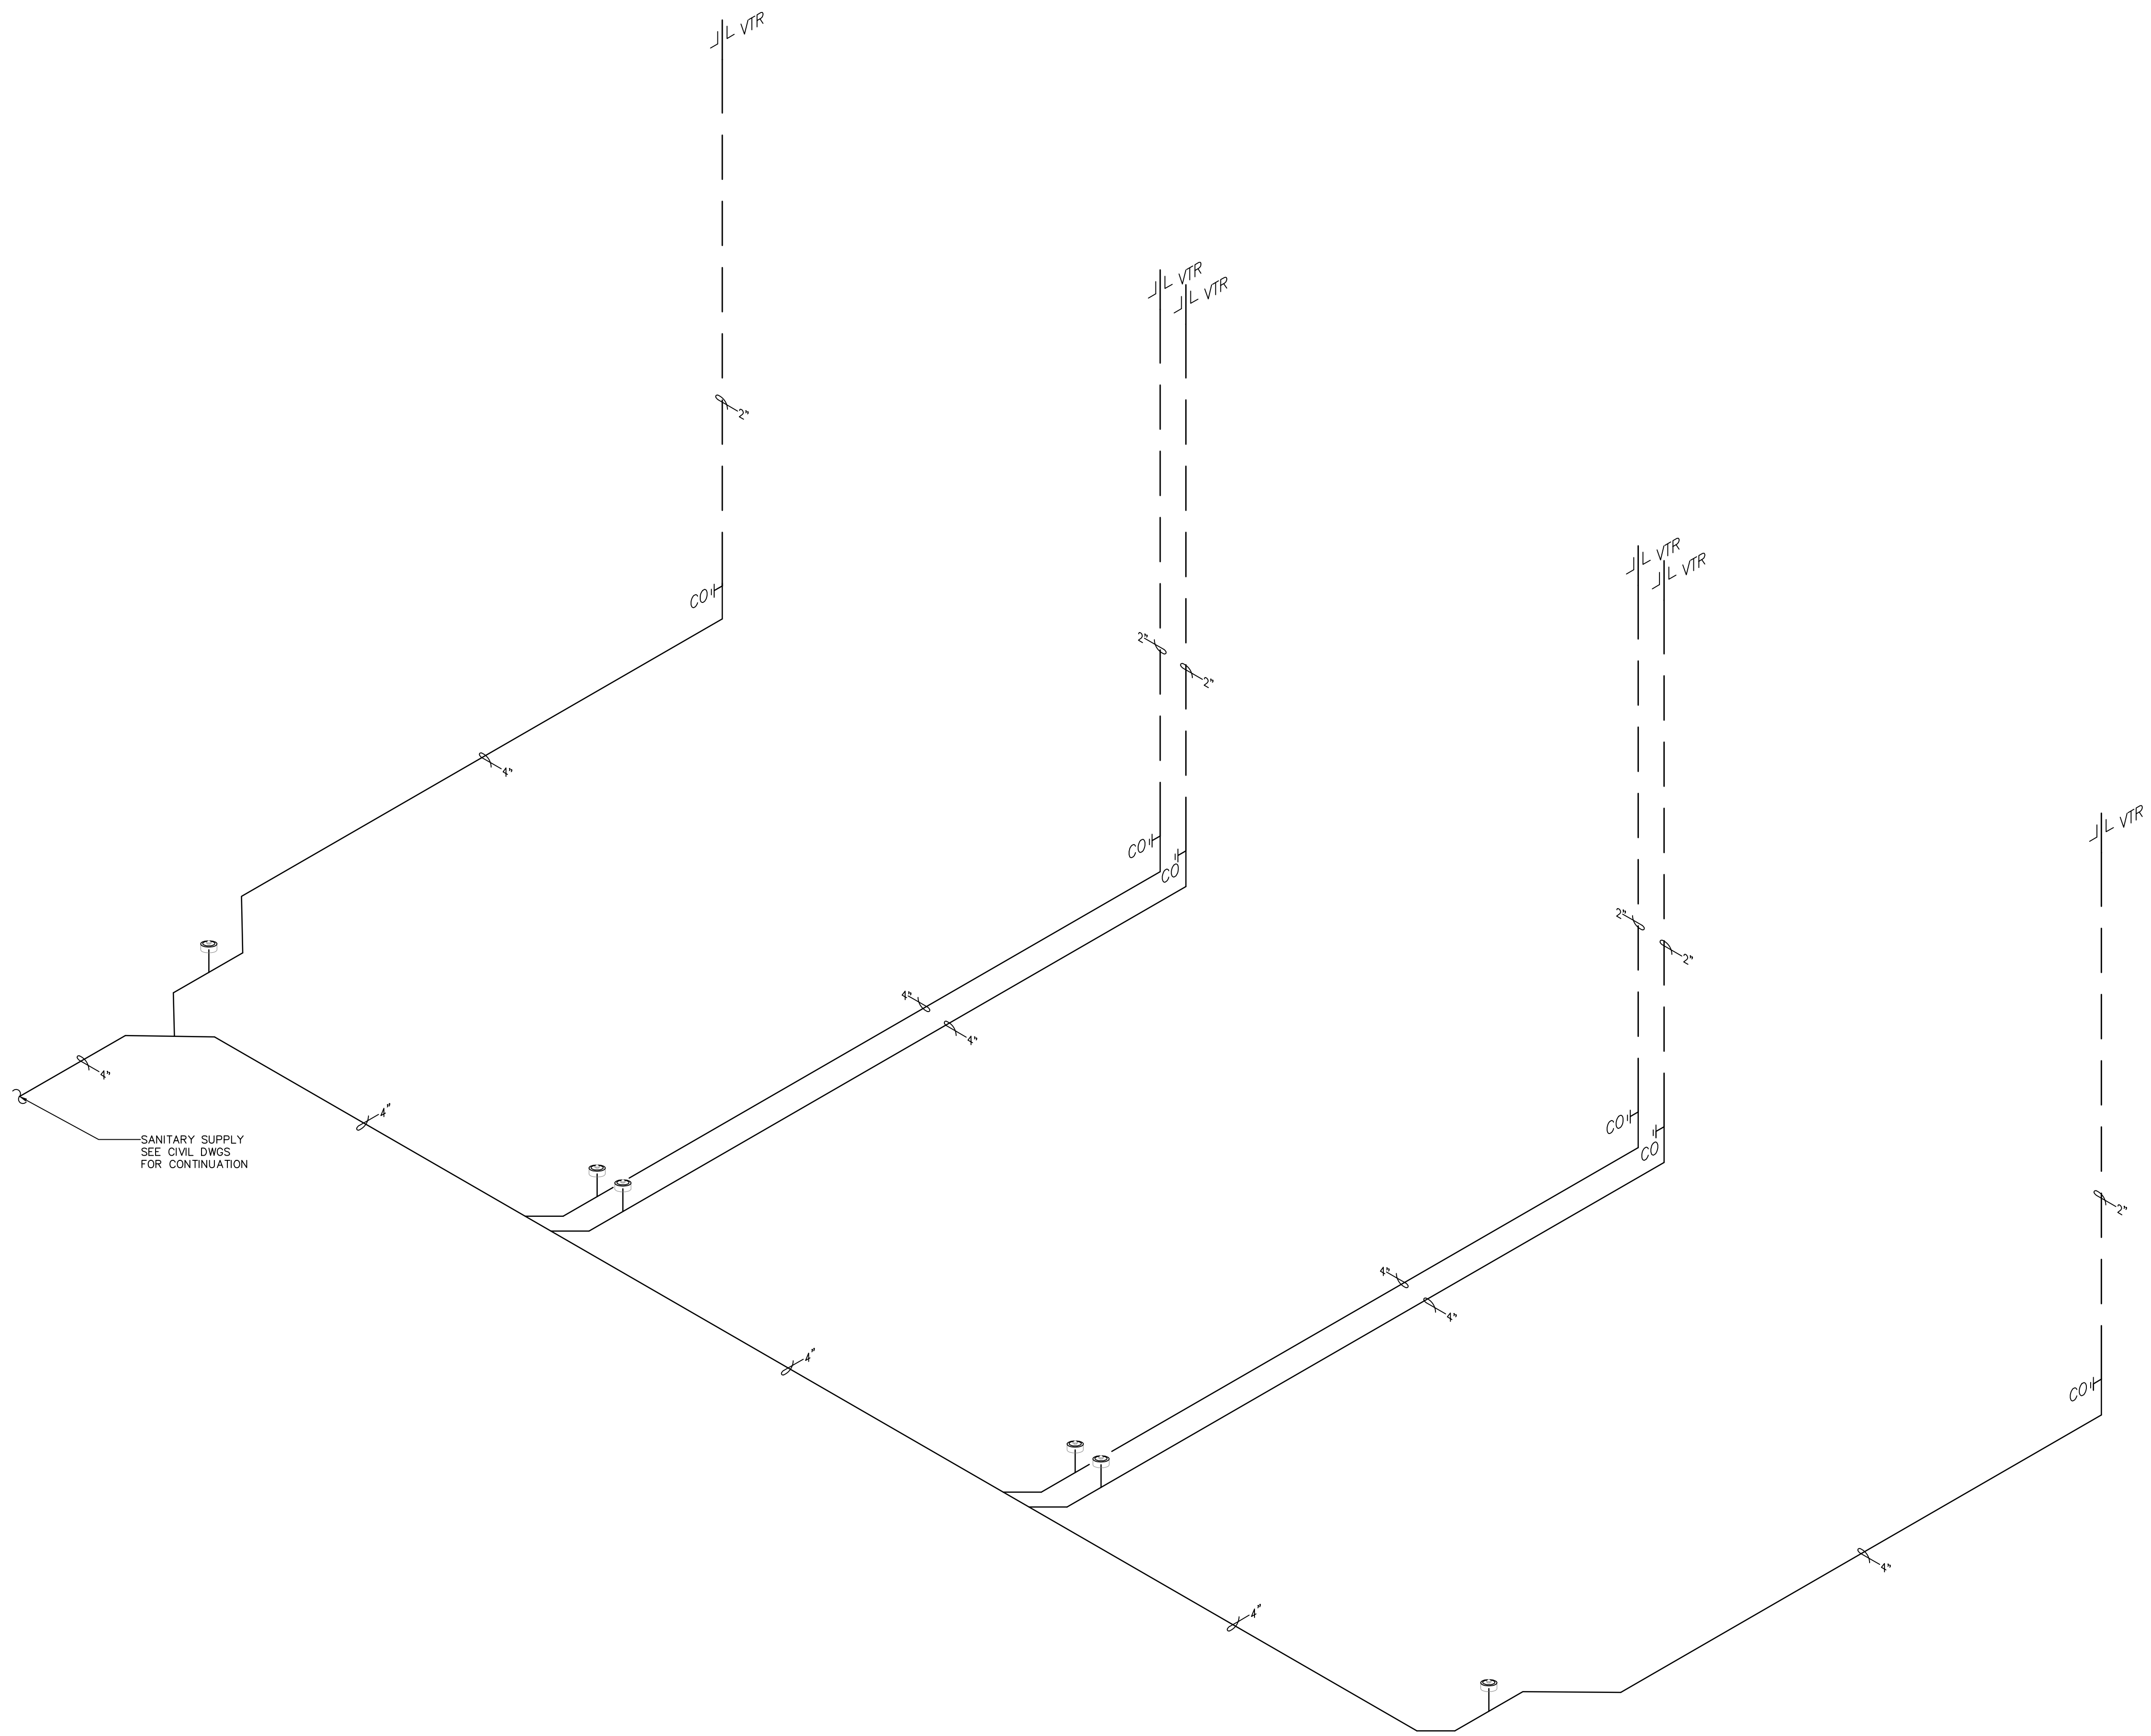


SANITARY PIPING ISOMETRIC
 NO SCALE

WILLIAMSON DACAR ASSOCIATES
 ARCHITECTURE ENGINEERING PLUMBING
 15556 CLEARWATER DRIVE SUITE 100
 CLEARWATER, FL 33760
 PH (727) 253-9351 WWW.WILLIAMSONDACAR.COM

Architect: AA 0002541
 Engineering: EB 0006884

project CANE ENGINEERING INCORPORATED
 MECHANICAL ELECTRICAL PLUMBING/FIRE PROTECTION
 1940 EAST SHORES BLVD SUITE #1
 FORT WASHINGTON FL 32704
 WWW.PROJECTCANE.COM

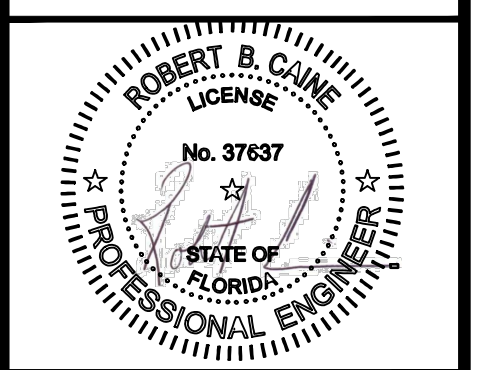

**WELLINGTON GREEN PARCEL "F"
 PHASE II RETAIL "H" MODIFICATION**
 2548 SOUTH STATE ROAD 7
 WELLINGTON, FLORIDA 33414

Revisions of Drawings

No.	Date	Revisions

Issues of Drawings

No.	Date	Issues
1	06.15.16	100% CD - PERMIT SET

Phase:
 Checked:
 Drawn: BDL

Drawing Title
PLUMBING ISOMETRICS

WDA Proj. No.: 1526-01
 Owner Proj. No.:
 Scale: AS NOTED

Sheet No.
P-6.1
 No. of Sheets: