


ROOM FINISH SCHEDULE

RM. #	ROOM	FLOOR	BASE	WALLS	CEILING	CLG. HT.	REMARKS
101	ENTRY	RESIL. TILE	4" VINYL BASE	5/8" GYP. BD., PTD. / FRP.	SUSP. ACT	10'-0"	FRP WALL FINISH, RE: IAS.1 FOR LOCATION & HEIGHT
102	WOMEN'S	PORC. TILE	PORC. TILE	5/8" GYP. BD., PORC. TILE	SUSP. ACT	9'-0"	PORCELAIN TILE TO 48" HIGH, PAINT WALL ABOVE TILE
103	MEN'S	PORC. TILE	PORC. TILE	5/8" GYP. BD., PORC. TILE	SUSP. ACT	9'-0"	PORCELAIN TILE TO 48" HIGH, PAINT WALL ABOVE TILE
104	WAITING	RESIL. TILE	4" VINYL BASE	5/8" GYP. BD., PTD / FRP	SUSP. ACT	10'-0"	FRP WALL FINISH FROM FLOOR TO 4' A.F.F., RE: IAS.1
105	RECEPTION	RESIL. TILE	4" VINYL BASE	5/8" GYP. BD., PTD / FRP	SUSP. ACT / GYP. BD	9'-0"	FRP WALL FINISH FROM FLOOR TO 4' A.F.F., RE: IAS.1
106	ON DECK	RESIL. TILE	4" VINYL BASE	5/8" GYP. BD., PTD / FRP	SUSP. ACT	10'-0"	FRP WALL FINISH, RE: IAS.1 FOR LOCATION AND HEIGHT
107	EXAM-1	RESIL. TILE	4" VINYL BASE	5/8" GYP. BD., PTD / FRP	SUSP. ACT	9'-0"	FRP WALL FINISH FROM FLOOR TO 4' A.F.F.
108	EXAM-2	RESIL. TILE	4" VINYL BASE	5/8" GYP. BD., PTD / FRP	SUSP. ACT	9'-0"	FRP WALL FINISH FROM FLOOR TO 4' A.F.F.
109	EXAM-3	RESIL. TILE	4" VINYL BASE	5/8" GYP. BD., PTD / FRP	SUSP. ACT	9'-0"	FRP WALL FINISH FROM FLOOR TO 4' A.F.F.
110	HALL	RESIL. TILE	4" VINYL BASE	5/8" GYP. BD., PTD / FRP	SUSP. ACT	10'-0"	FRP WALL FINISH FROM FLOOR TO 4' A.F.F.
111	OFFICE	RESIL. TILE	4" VINYL BASE	5/8" GYP. BD., PTD / VAC	SUSP. ACT	9'-0"	FRP WALL FINISH FROM FLOOR TO 4' A.F.F.
112	OFFICE	RESIL. TILE	4" VINYL BASE	5/8" GYP. BD., PTD / VAC	SUSP. ACT	9'-0"	FRP WALL FINISH FROM FLOOR TO 4' A.F.F.
113	OFFICE	RESIL. TILE	4" VINYL BASE	5/8" GYP. BD., PTD / VAC	SUSP. ACT	9'-0"	FRP WALL FINISH FROM FLOOR TO 4' A.F.F.
114	DONOR FLOOR	RESIL. TILE	4" VINYL BASE	5/8" GYP. BD., PTD / FRP	SUSP. ACT	10'-0"	FRP WALL FINISH, RE: IAS.1 FOR LOCATION AND HEIGHT
115	OFFICE	RESIL. TILE	4" VINYL BASE	5/8" GYP. BD., PTD / VAC	SUSP. ACT	9'-0"	FRP WALL FINISH FROM FLOOR TO 4' A.F.F.
116	CONFERENCE / TRAINING	RESIL. TILE	4" VINYL BASE	5/8" GYP. BD., PTD / VAC	SUSP. ACT	9'-0"	FRP WALL FINISH FROM FLOOR TO 4' A.F.F.
117	BREAK ROOM	RESIL. TILE	4" VINYL BASE	5/8" GYP. BD., PTD / FRP	SUSP. ACT	9'-0"	FRP WALL FINISH FROM FLOOR TO 4' A.F.F.
118	HALL	RESIL. TILE	4" VINYL BASE	5/8" GYP. BD., PTD / FRP	SUSP. ACT	9'-0"	FRP WALL FINISH FROM FLOOR TO 4' A.F.F.
119	HALL	RESIL. TILE	4" VINYL BASE	5/8" GYP. BD., PTD / FRP	SUSP. ACT	9'-0"	FRP WALL FINISH, RE: IAS.1 FOR LOCATION AND HEIGHT
120	HALL	RESIL. TILE	4" VINYL BASE	5/8" GYP. BD., PTD / FRP	SUSP. ACT	9'-0"	FRP WALL FINISH FROM FLOOR TO 4' A.F.F.
121	JANITOR	RESIL. TILE	4" VINYL BASE	5/8" GYP. BD., FRP	5/8" GYP. BD., PTD	9'-0"	FRP WALL FINISH FLOOR TO 9'-6" A.F.F.
122	BIO-WASTE	RESIL. TILE	4" VINYL BASE	5/8" GYP. BD., PTD / FRP	5/8" GYP. BD., PTD	9'-0"	FRP WALL FINISH FROM FLOOR TO 9'-6" A.F.F.
123	ELECTRICAL	RESIL. TILE	4" VINYL BASE	5/8" GYP. BD., PTD.	SUSP. ACT	9'-0"	
124	I.T.	RESIL. TILE	4" VINYL BASE	5/8" GYP. BD., PTD.	SUSP. ACT	9'-0"	
125	MEN'S	PORC. TILE	PORC. TILE	5/8" GYP. BD., PORC. TILE	SUSP. ACT	9'-0"	PORCELAIN TILE TO 48" HIGH, PAINT WALL ABOVE TILE
126	WOMEN'S	PORC. TILE	PORC. TILE	5/8" GYP. BD., PORC. TILE	SUSP. ACT	9'-0"	PORCELAIN TILE TO 48" HIGH, PAINT WALL ABOVE TILE
127	SUPPLIES	RESIL. TILE	4" VINYL BASE	5/8" GYP. BD., PTD / FRP	SUSP. ACT, VINYL	9'-0"	FRP WALL FINISH FROM FLOOR TO 9'-6" A.F.F.
128	STERILE SUPPLIES	RESIL. TILE	4" VINYL BASE	5/8" GYP. BD., PTD / FRP	SUSP. ACT	9'-0"	FRP WALL FINISH FROM FLOOR TO 9'-6" A.F.F.
129	SHIPPING	RESIL. TILE	4" VINYL BASE	5/8" GYP. BD., PTD / FRP	SUSP. ACT, VINYL	9'-0"	VINYL FACED GLNS. TILE / FRP WALL 9'-6" A.F.F.
130	PLASMA PROCESSING	RESIL. TILE	4" VINYL BASE	5/8" GYP. BD., PTD / FRP	SUSP. ACT, VINYL	9'-0"	VINYL FACED GLNS. TILE / FRP WALL 9'-6" A.F.F.
131	EQUIPMENT REPAIR	RESIL. TILE	4" VINYL BASE	5/8" GYP. BD., PTD / FRP	SUSP. ACT	9'-0"	FRP WALL FINISH FROM FLOOR TO 4' A.F.F.
132	CLOSET	RESIL. TILE	4" VINYL BASE	5/8" GYP. BD., PTD.	SUSP. ACT	9'-0"	
133	SPRINKLER	SEALED CONG			5/8" GYP. BD., PTD.	9'-0"	
134	FUTURE OFFICE SPACE	EXISTING	EXISTING	EXISTING	EXISTING	EXISTING	EXISTING TO REMAIN


ROOM FINISH NOTES:
 1. ALL GYPSUM BOARD TO BE TYPE "X"
 2. EXTEND WALL TILE BEHIND RESTROOM MIRRORS

FINISH MATERIAL SELECTION

- FINISH MATERIAL SELECTION** *ALL FINISH SELECTIONS ARE OWNER SPECIFIED
- RESILIENT FLOORING TILE:**
 - 12X24 ARMSTRONG EARTHCUTS, HAVEN STONE GRAY PEARL, TFS11
 - BRICK PATTERN INSTALLATION INSTALLED PARALLEL TO WIDER WALL OF ROOM, TYP.
 - SEALY ARMSTRONG S-445 COMMERCIAL FLOOR SEALER PER MANUFACTURER INSTRUCTIONS
 - BASE MOLDING:**
 - JOHNSONITE 4" VINYL BASE, PLATINUM C6
 - PORCELAIN WALL TILE:**
 - 6X6 MARAZZI TILE, LIVIGNO, GRIGIO
 - PORCELAIN FLOOR TILE:**
 - 12X12 MARAZZI TILE, LIVIGNO, GRIGIO
 - TILE GROUT:**
 - LATICRETE, 24 NATURAL GREY
 - QUARTZ COUNTER TOP AND SPLASH:**
 - HANSTONE QUARTZ SURFACES, 3 CM THICK, MYSTIC BLUE
 - VISIT: WWW.HANSTONEUSA.COM FOR ADDITIONAL PRODUCT INFORMATION.
 - CONTACT: CONNIE BANDERA WITH BPI INDUSTRIES FOR PRICING AND ORDERING INFORMATION, (800) 621-9810
 - TRIM COLOR:**
 - BENJAMIN MOORE, MISTY GREY 2124-60, SEMI-GLOSS
 - DOOR FRAME COLOR:**
 - BENJAMIN MOORE, BUNNY GREY 2124-50, SEMI-GLOSS
 - DOOR PAINT COLOR:**
 - BENJAMIN MOORE, BUNNY GREY 2124-50, SEMI-GLOSS
 - WALL PAINT:**
 - BENJAMIN MOORE, DISTANT GREY 2124-70, SATIN
 - CEILING PAINT:**
 - SHERWIN WILLIAMS, VISIBLE SOLUTIONS, SATOOT CEILING WHITE
 - FRP (FIBERGLASS REINFORCED PLASTIC) PANELS: NEVAMAR / PANOLAM: PROVIDE FRP PANELS IN ALL SPECIFIED SPACES IN ACCORDANCE WITH THE FOLLOWING SPECIFICATIONS:
 - FINISH: PEBBLED EMBOSSED
 - COLOR: GRAY
 - ROOMS & ENCLOSED SPACES: FRP FIRE-RATED PANELS SHALL COMPLY WITH CLASS C BUILDING CODES FOR INTERIOR FINISHES PER ASTM E84.
 - FLAME SPREAD 76-200
 - SMOKE- DEVELOPED 0-450
 - RESTROOM PARTITIONS:**
 - WILSONART LAMINATE, GREY, 1500-60
 - BRACE TO CEILING ON LONG RUNS, HEAVY-DUTY HINGES, DOOR STOP
 - PROVIDE COAT HOOK ON BACK OF EACH DOOR
 - PLASTIC LAMINATE:**
 - FORMICA LAMINATE, 961-58 FOG GREY
 - FORMICA LAMINATE, 428 MOUSE GREY (AT BREAK 123, EQUIPMENT REPAIR 124, RESTROOM 126 & RESTROOM 127)
- *REFER TO INTERNATIONAL BUILDING CODE (IBC) AND NATIONAL FIRE PROTECTION ASSOCIATION (NFPA) FOR ADDITIONAL DETAILS.

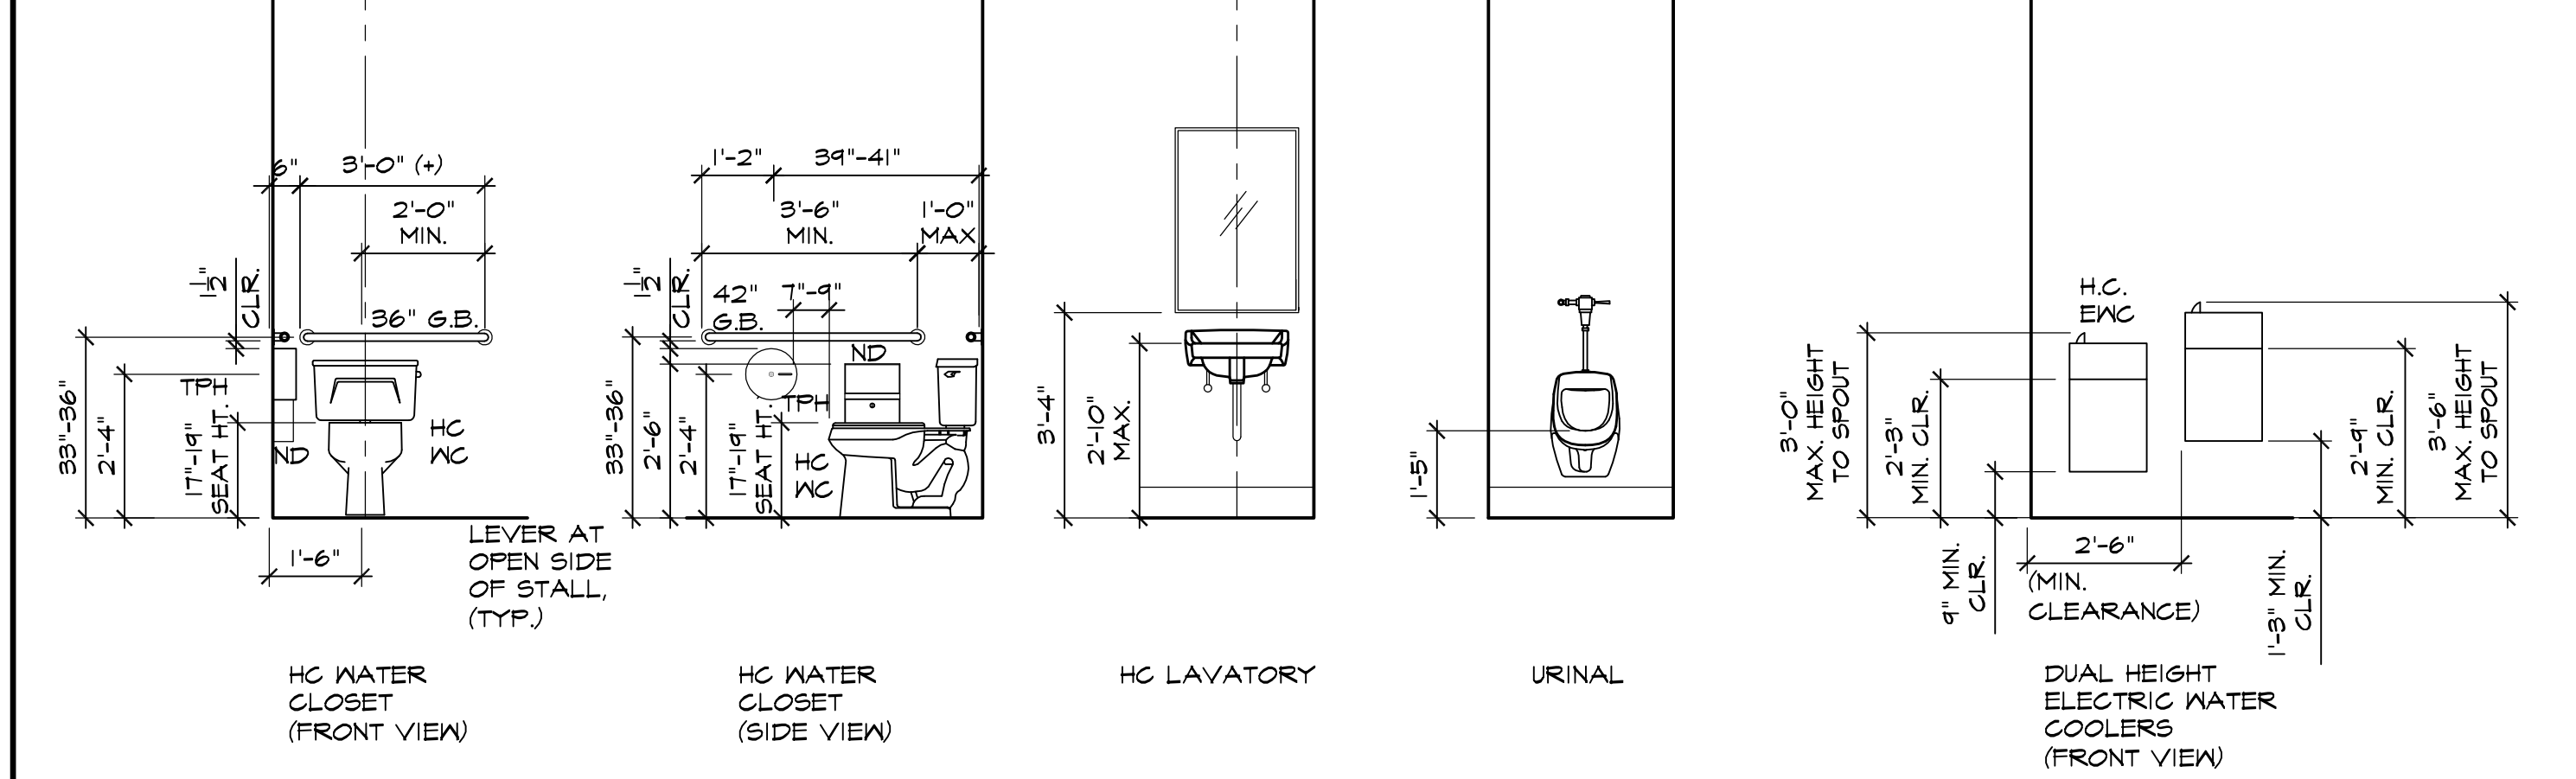


16 TYPICAL H.C. FIXTURES
SCALE: 3/8"=1'-0"

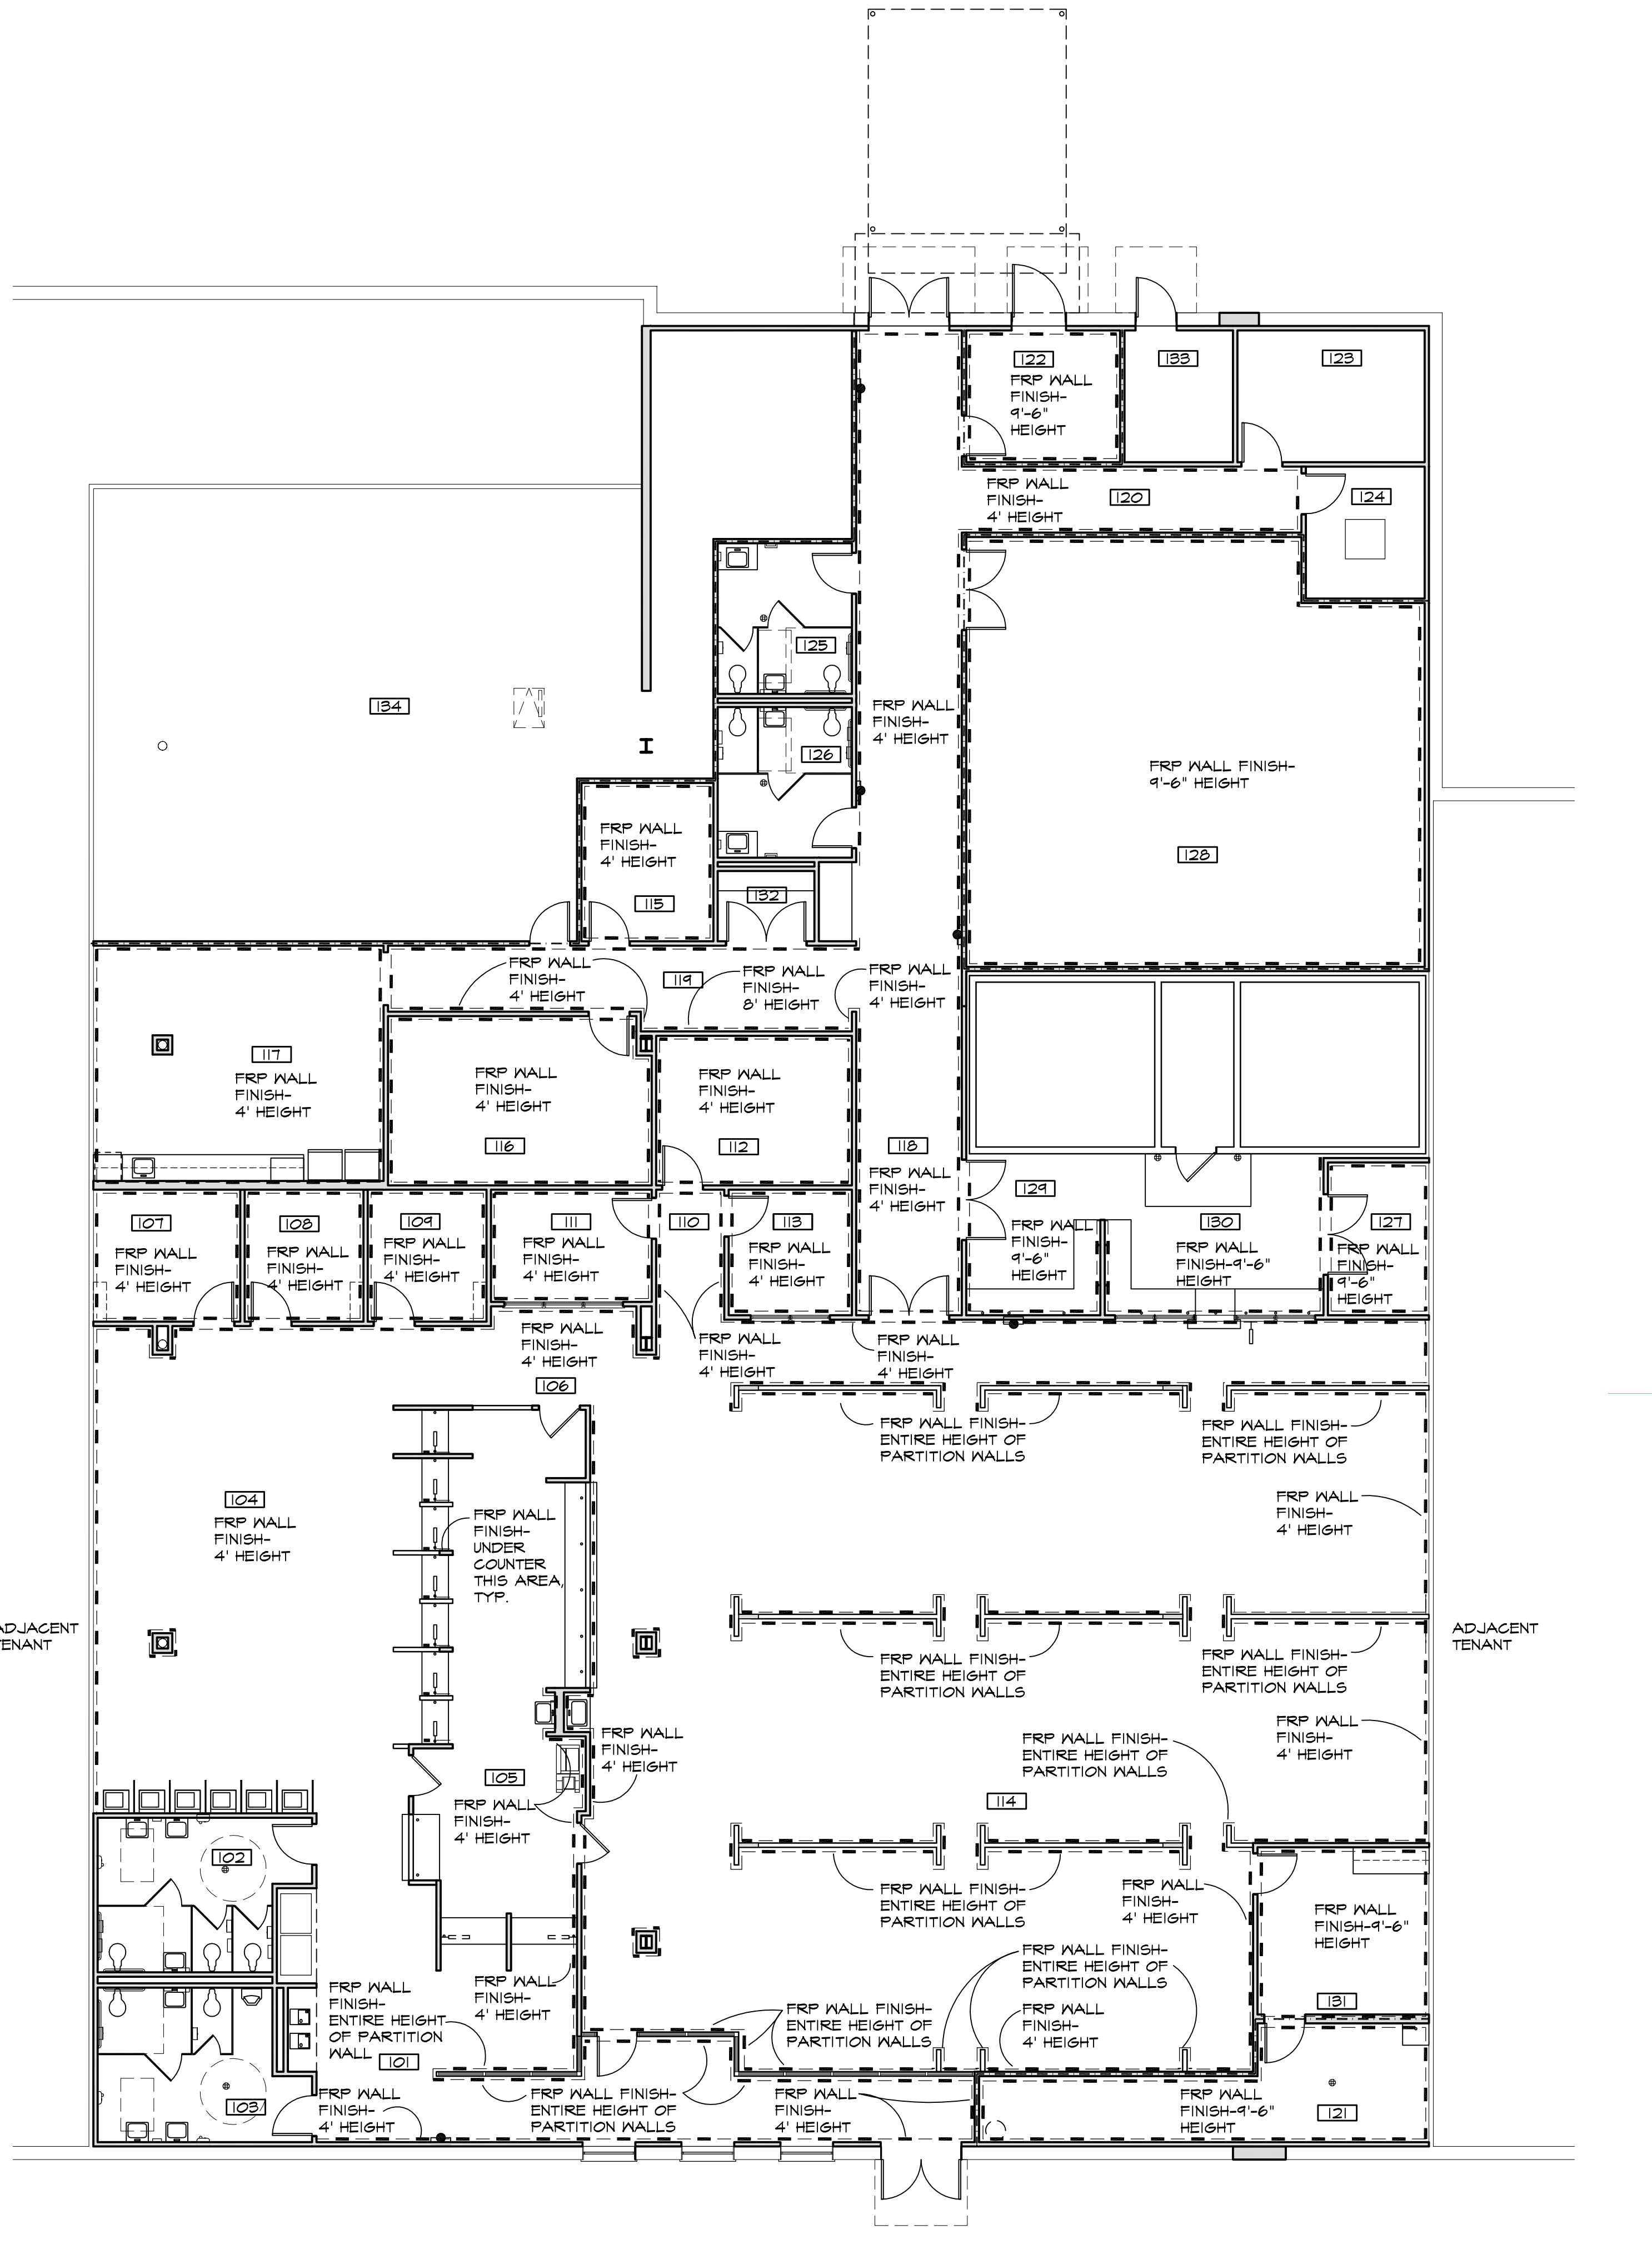

WALL FINISH KEY PLAN
SCALE: 1/8"=1'-0"

ACKAL A PROFESSIONAL CORPORATION
 ARCHITECTS
 105 CHAPEL DRIVE - LAFAYETTE, LOUISIANA 70506
 337-988-5271 ph. - 337-988-5272 fax
 www.ackalarchitects.com

INTERIOR TENANT IMPROVEMENT FOR:
IMMUNOTEK BIO CENTERS, LLC
 4560 LAKE WORTH ROAD
 OFFICE DEPOT PLAZA, SUITE B-5
 LAKE WORTH, PALM BEACH COUNTY, FL 33463

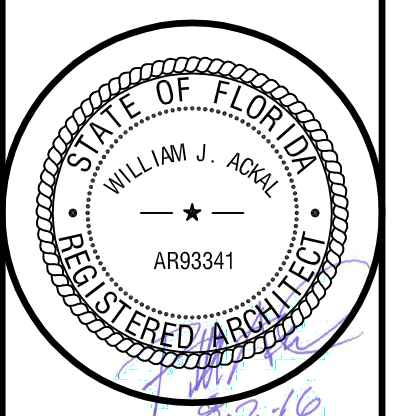

PROJECT NO. 16-002
 DATE: 08-02-2016
 PROJECT ARCHITECT: B.A.
 PROJECT MANAGER: A.D.
 DRAWN BY: A.D., J.L., C.T.
 FILE NAME: LAKEWORTH
 REVISED:
 PLOT SCALE: 1:1
 SHEET NAME:
 RM. FINISH SCHED. / FINISH SELECTION / WALL KEY PLAN
 SHEET NO. **A5.1**
 9 of 42