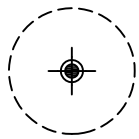
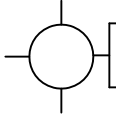
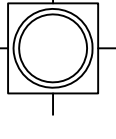
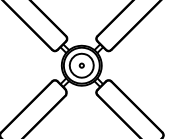
 
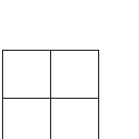
 

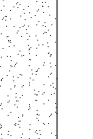
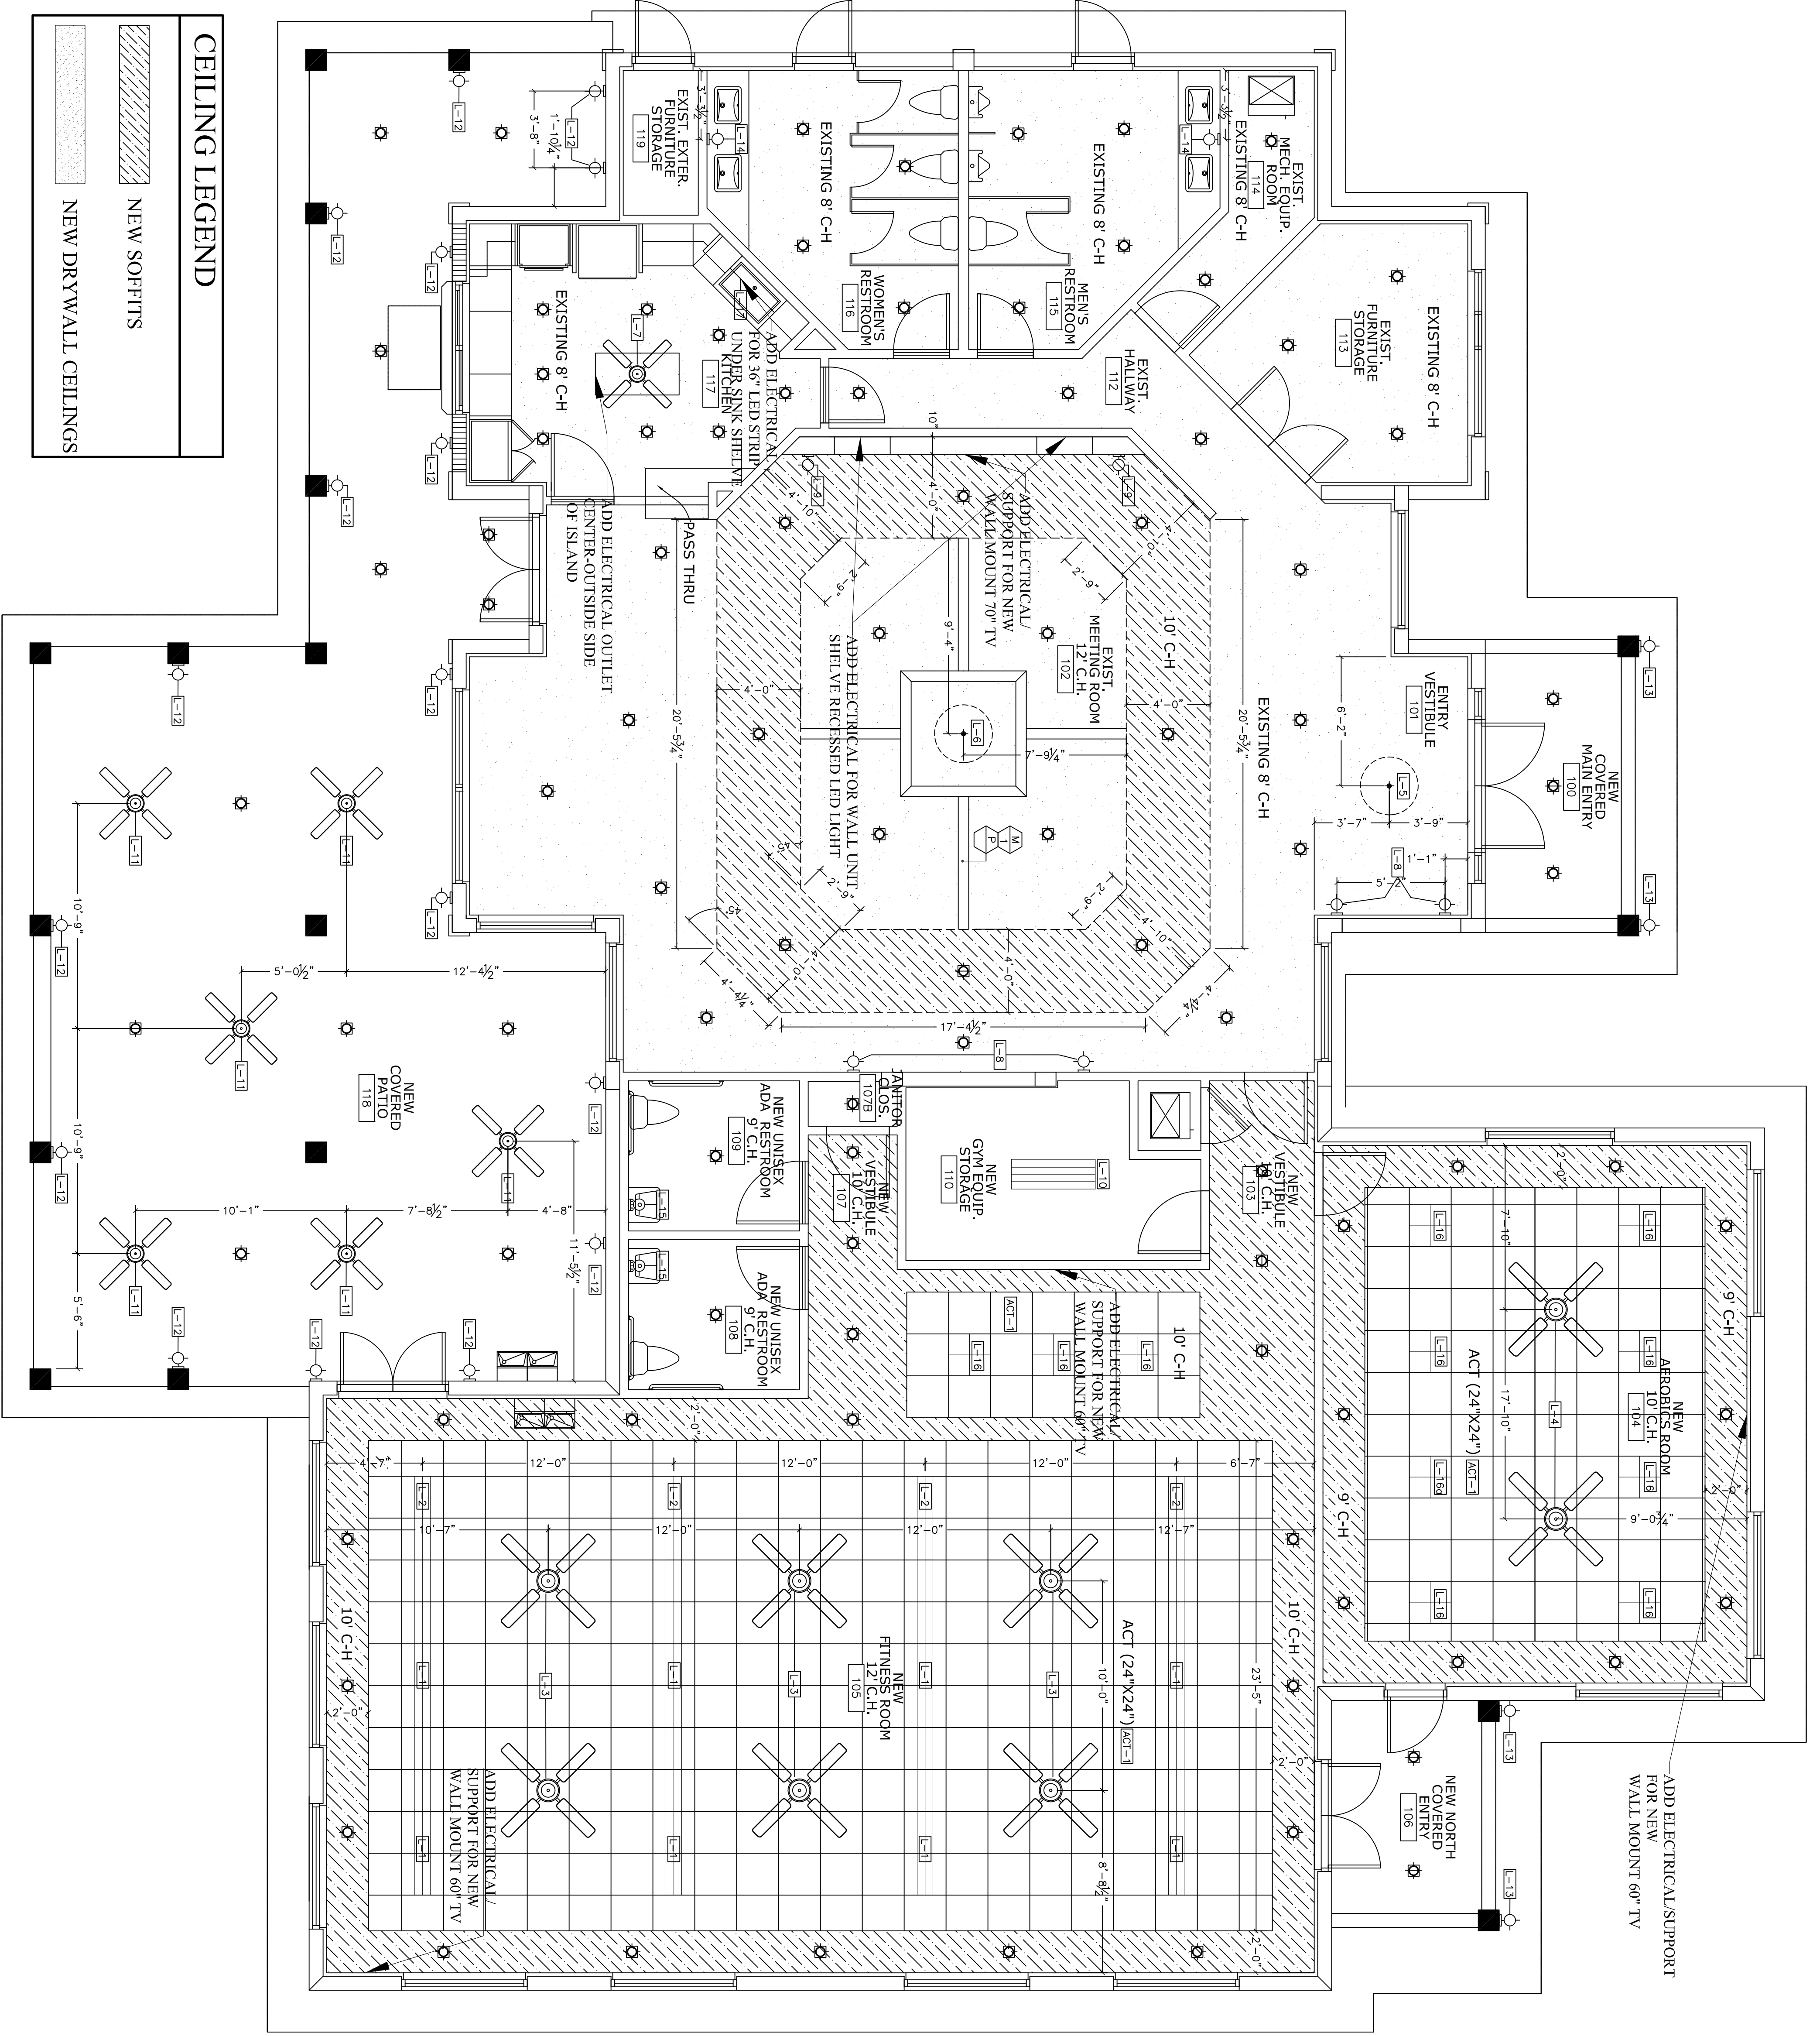


GENERAL NOTES
ALL NEW J-BOX FOR SCENCES (L-8, L-9, L-14, L-15, L-12 & L-13)
L-14 LOCATE
CENTER OF J-BOX LOCATED AT 7'-4" H
ALL NEW J-BOX FOR CEILING FANS (L-7 AND L-11)
(L-3 & L-4 INSTALL IN CEILING BETWEEN JOIST)
NEW J-BOX FOR CHANDELIER
ADD SUPPORT (L-6)
NEW J-BOX FOR FLUSH MOUNT
ADD SUPPORT (L-5)
NEW J-BOX FOR L-1 AND L-2
LOCATION AND QUANTITY PER FIXTURE TO BE DETERMINED BY G.C.

	CHANDELIER/ TBD
	WALL SCONCE/ VANITY LIGHT
	RECESSED DOWNLIGHT
	CEILING FAN
	LINEAR LIGHTING
	LED 24"X24"
	FLUORESCENT LIGHT

	NEW SOFFITS
	NEW DRYWALL CEILINGS



Project: 1510	Sheet: ID-2
Date: 7/21/16	
Scale: 1/4" = 1'-0"	

No.	Revision/Issue	Date

Title Page:
CONCEPT CEILING PLAN

Project Name:
WOODFIELD HUNT CLUB CLUBHOUSE

Project Address:
**4420 WOODFIELD BOULEVARD
 BOCA RATON, FLORIDA 33434**

WELLS DESIGN GROUP
 INTERIOR DESIGN & SPACE PLANNING

551 N.W. 77TH STREET
 SUITE 107
 BOCA RATON, FL 33487
 TEL.: 561-998-4851 FAX: 561-998-4841
 FL LIC #D 0001324
 IBE 260000959