


1 ELEVATION - EXISTING MEETING ROOM  
SCALE: 1/2" = 1'-0"

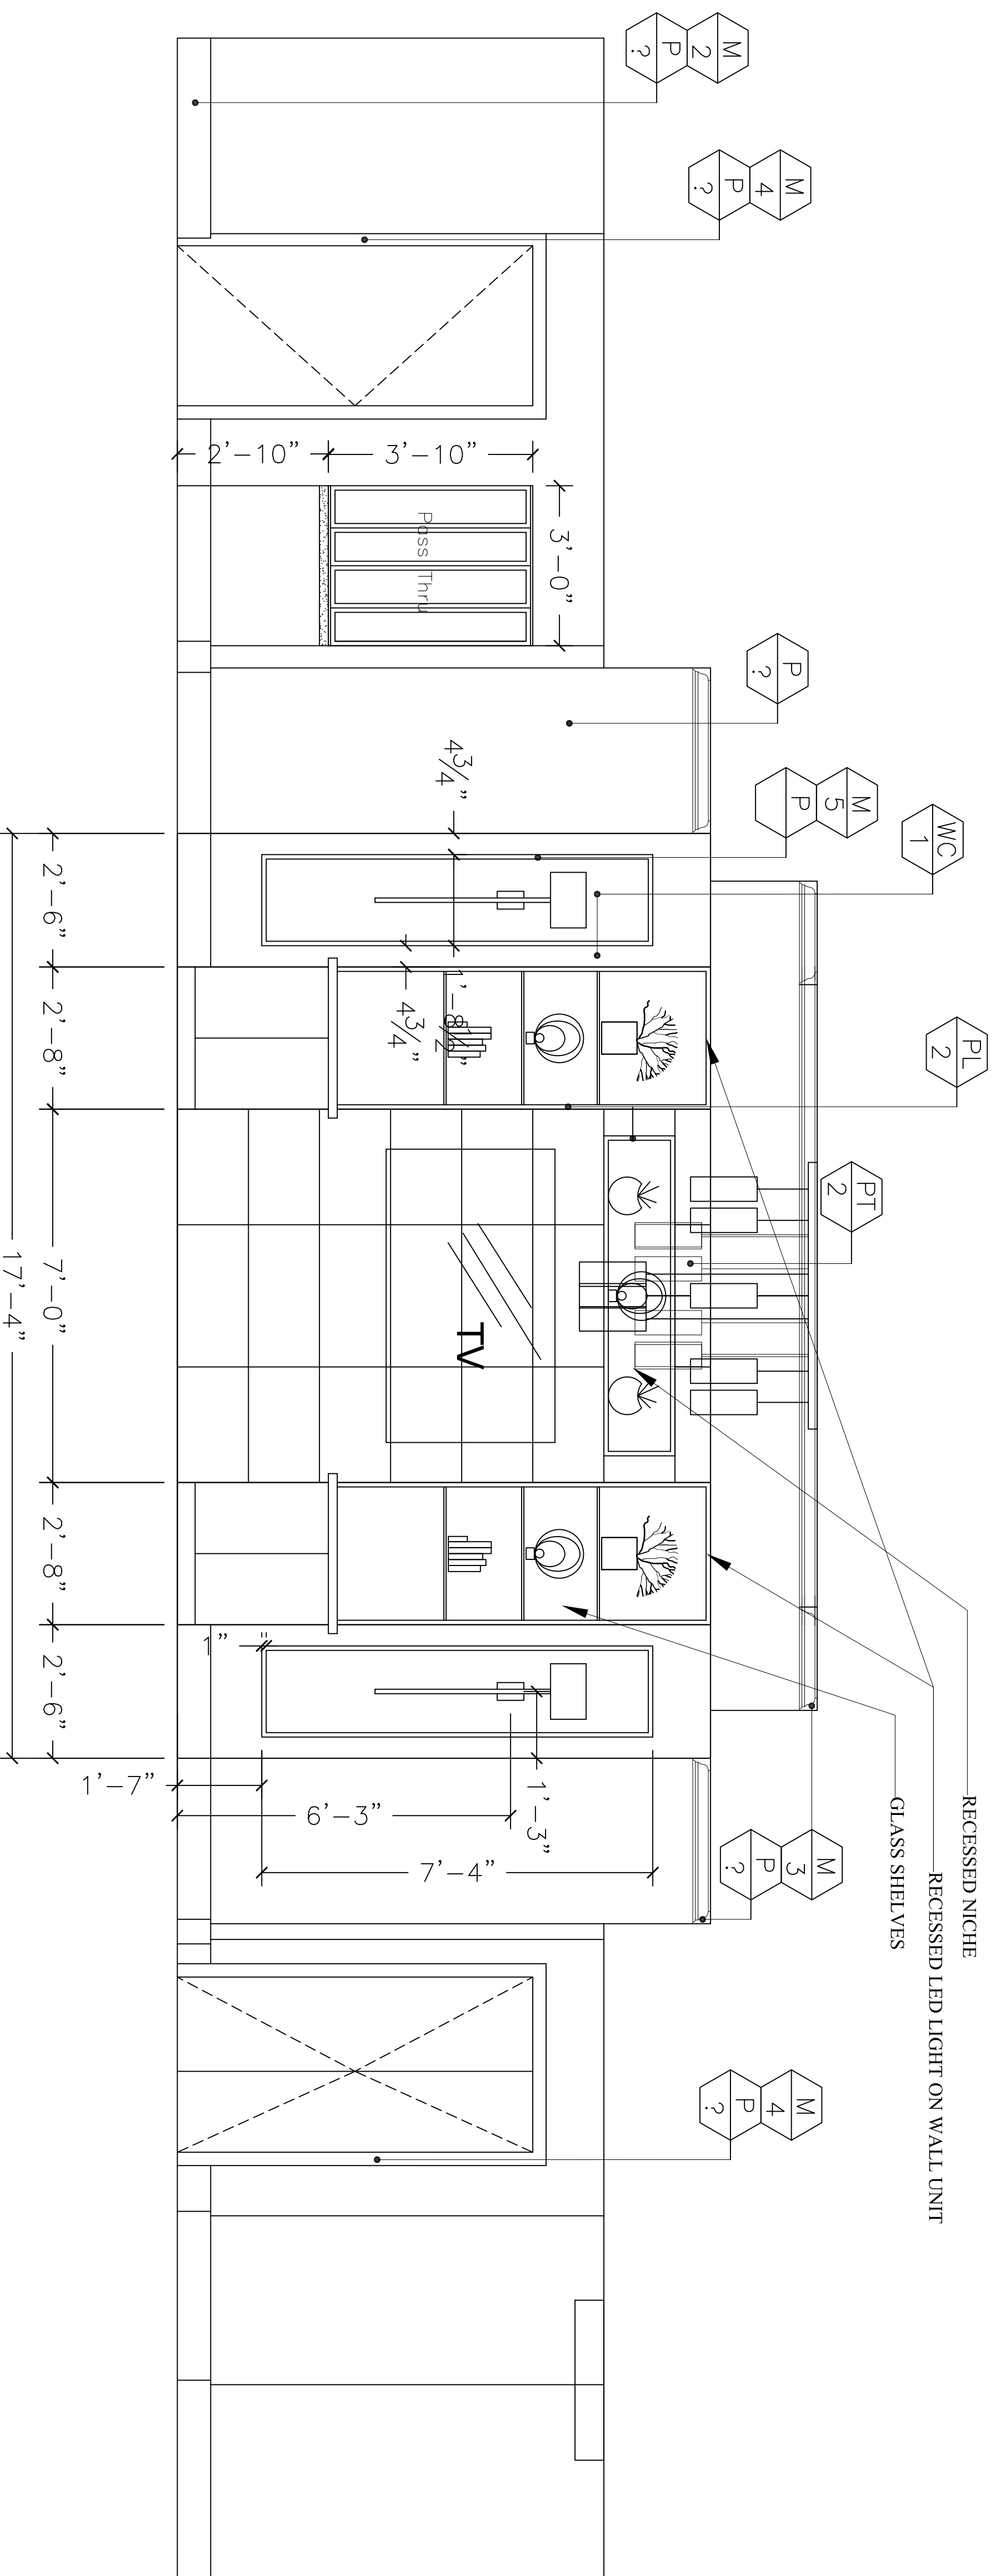

2 ELEVATION - EXISTING MEETING ROOM  
SCALE: 1/2" = 1'-0"

**WELLS DESIGN GROUP**  
INTERIOR DESIGN & SPACE PLANNING

551 N.W. 77TH STREET  
SUITE 1071  
BOCA RATON, FL 33487  
TEL.: 561-998-4851 FAX: 561-998-4841  
FL LIC #ID 0001324 IB# 26000555

Title Page:  
MEETING ROOM ELEVATIONS 1 & 2

Project Name:  
WOOD FIELD HUNT CLUB

Project Address:  
4420 WOODFIELD BOULEVARD  
BOCA RATON, FLORIDA 33434

No.	Revision/Issue	Date

Project # 1510  
Date 7/21/2016  
Scale 1/2" = 1'-0"

Sheet ID-5