


1 ELEVATION – FITNESS ROOM
SCALE: 1/2" = 1'-0"

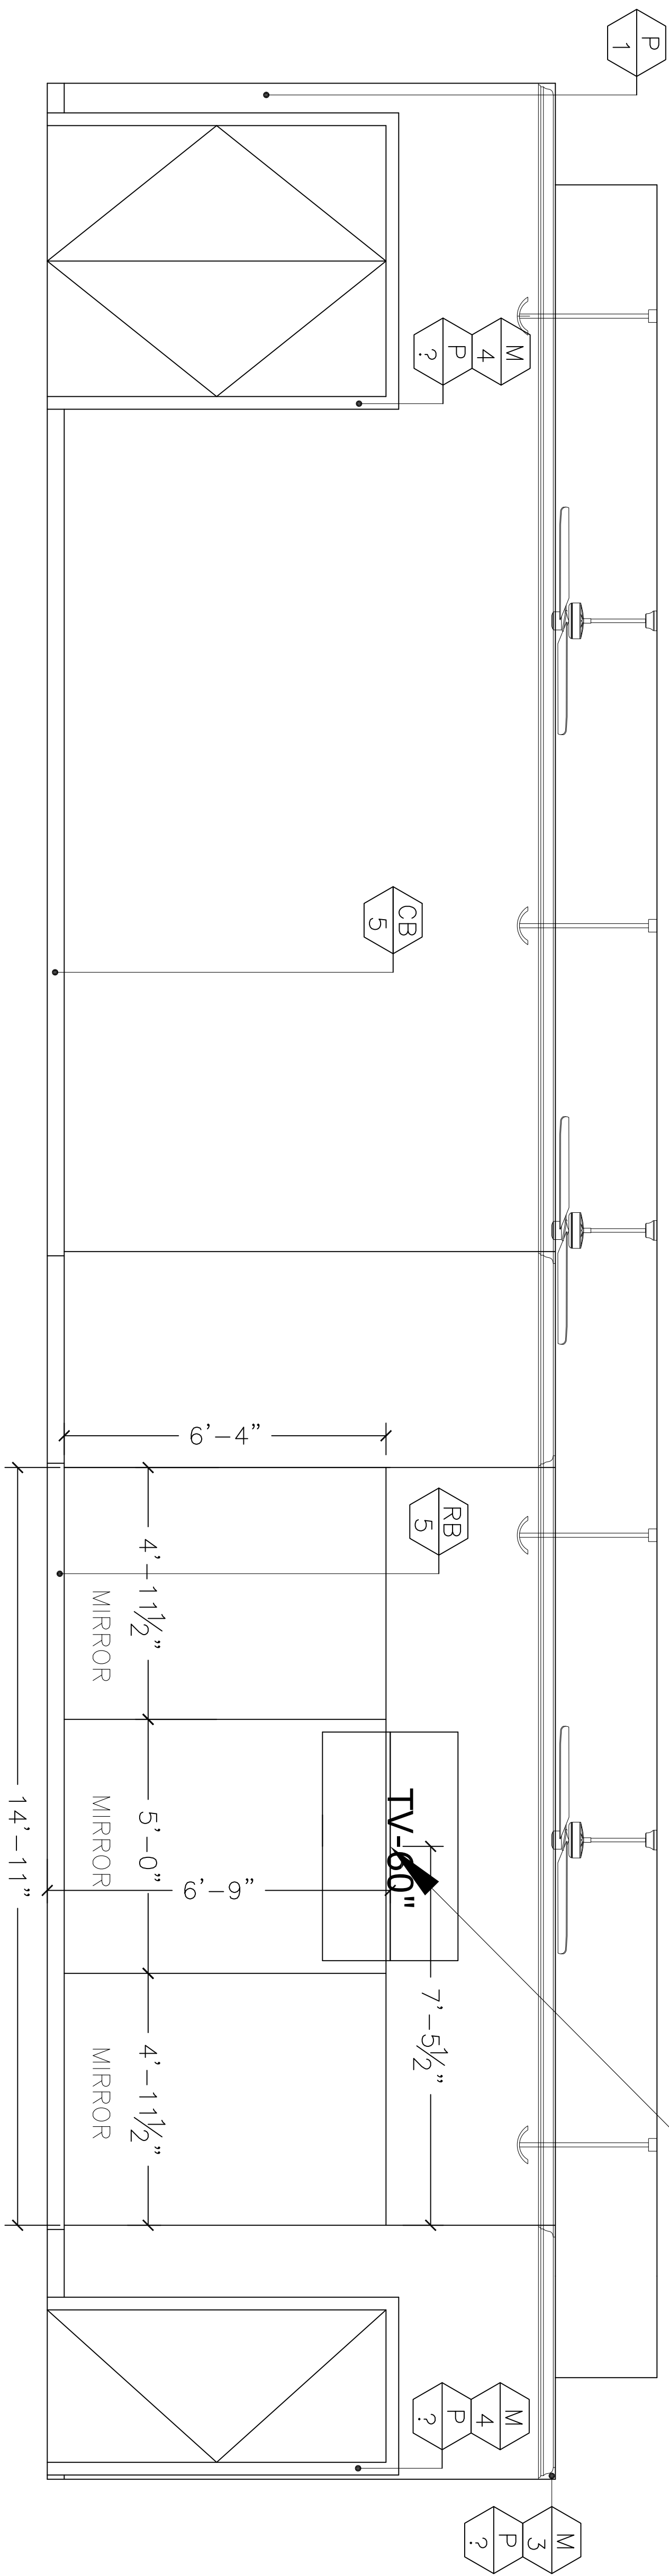

2 ELEVATION – FITNESS ROOM
SCALE: 1/2" = 1'-0"

WELLS DESIGN GROUP
 INTERIOR DESIGN & SPACE PLANNING
 551 N.W. 77TH STREET
 SUITE 107
 BOCA RATON, FL 33487
 TEL.: 561-998-4851 FAX: 561-998-4841
 FL LIC #ID 0001324 IB# 26000555

Title Page:
 FITNESS ROOM ELEVATIONS 1 & 2

Project Name:
 WOOD FIELD HUNT CLUB
 Project Address:
 4420 WOODFIELD BOULEVARD
 BOCA RATON, FLORIDA 33434

No.	Revision/Issue	Date

Project #15110	Sheet
Date 7/21/2016	
Scale 1/2" = 1'-0"	
ID-8	