


3 ELEVATION – FITNESS ROOM
SCALE: 1/2" = 1'-0"

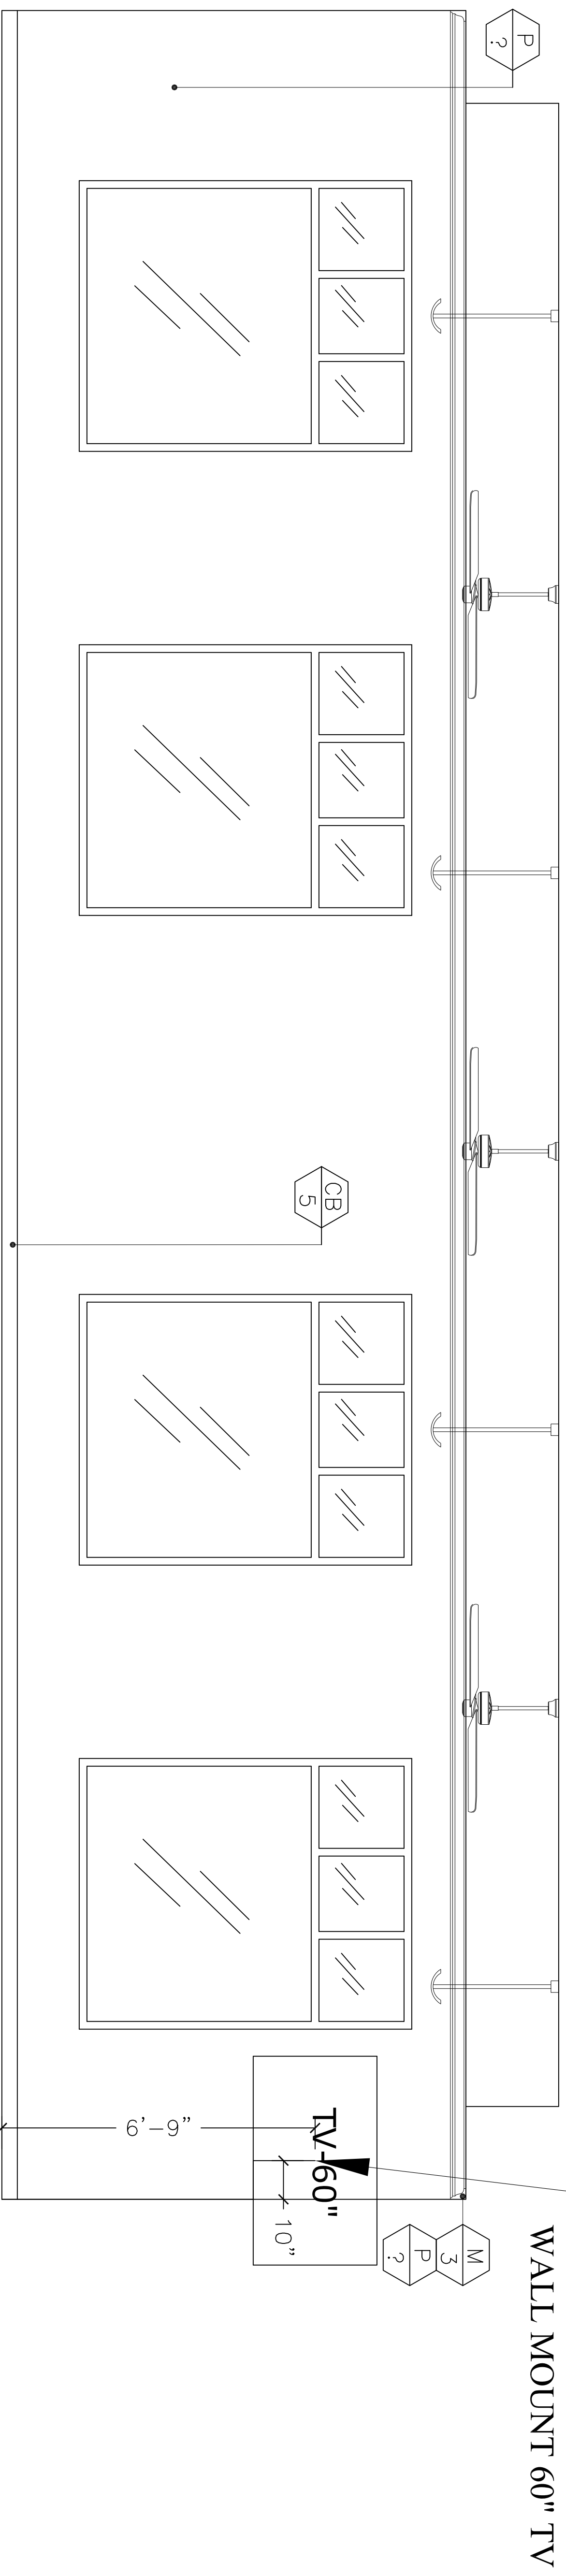

ADD ELECTRICAL
FOR NEW
WALL MOUNT 60" TV

4 ELEVATION – FITNESS ROOM
SCALE: 1/2" = 1'-0"

WELLS DESIGN GROUP
INTERIOR DESIGN & SPACE PLANNING

551 N.W. 77TH STREET
SUITE 107
BOCA RATON, FL 33487
TEL.: 561-998-4851 FAX: 561-998-4841
FL LIC #ID 0001324 IB# 26000555

Title Page:
FITNESS ROOM ELEVATIONS 3 & 4

Project Name:
WOOD FIELD HUNT CLUB
Project Address:
4420 WOODFIELD BOULEVARD
BOCA RATON, FLORIDA 33434

No.	Revision/Issue	Date

Project #15110	Sheet
Date 7/21/2016	ID-9
Scale 1/2" = 1'-0"	