


SECTION 1 SCALE: 3/4"=1'-0" SECTION 2 SCALE: 3/4"=1'-0" SECTION 3 SCALE: 3/4"=1'-0" SECTION 4 SCALE: 3/4"=1'-0"

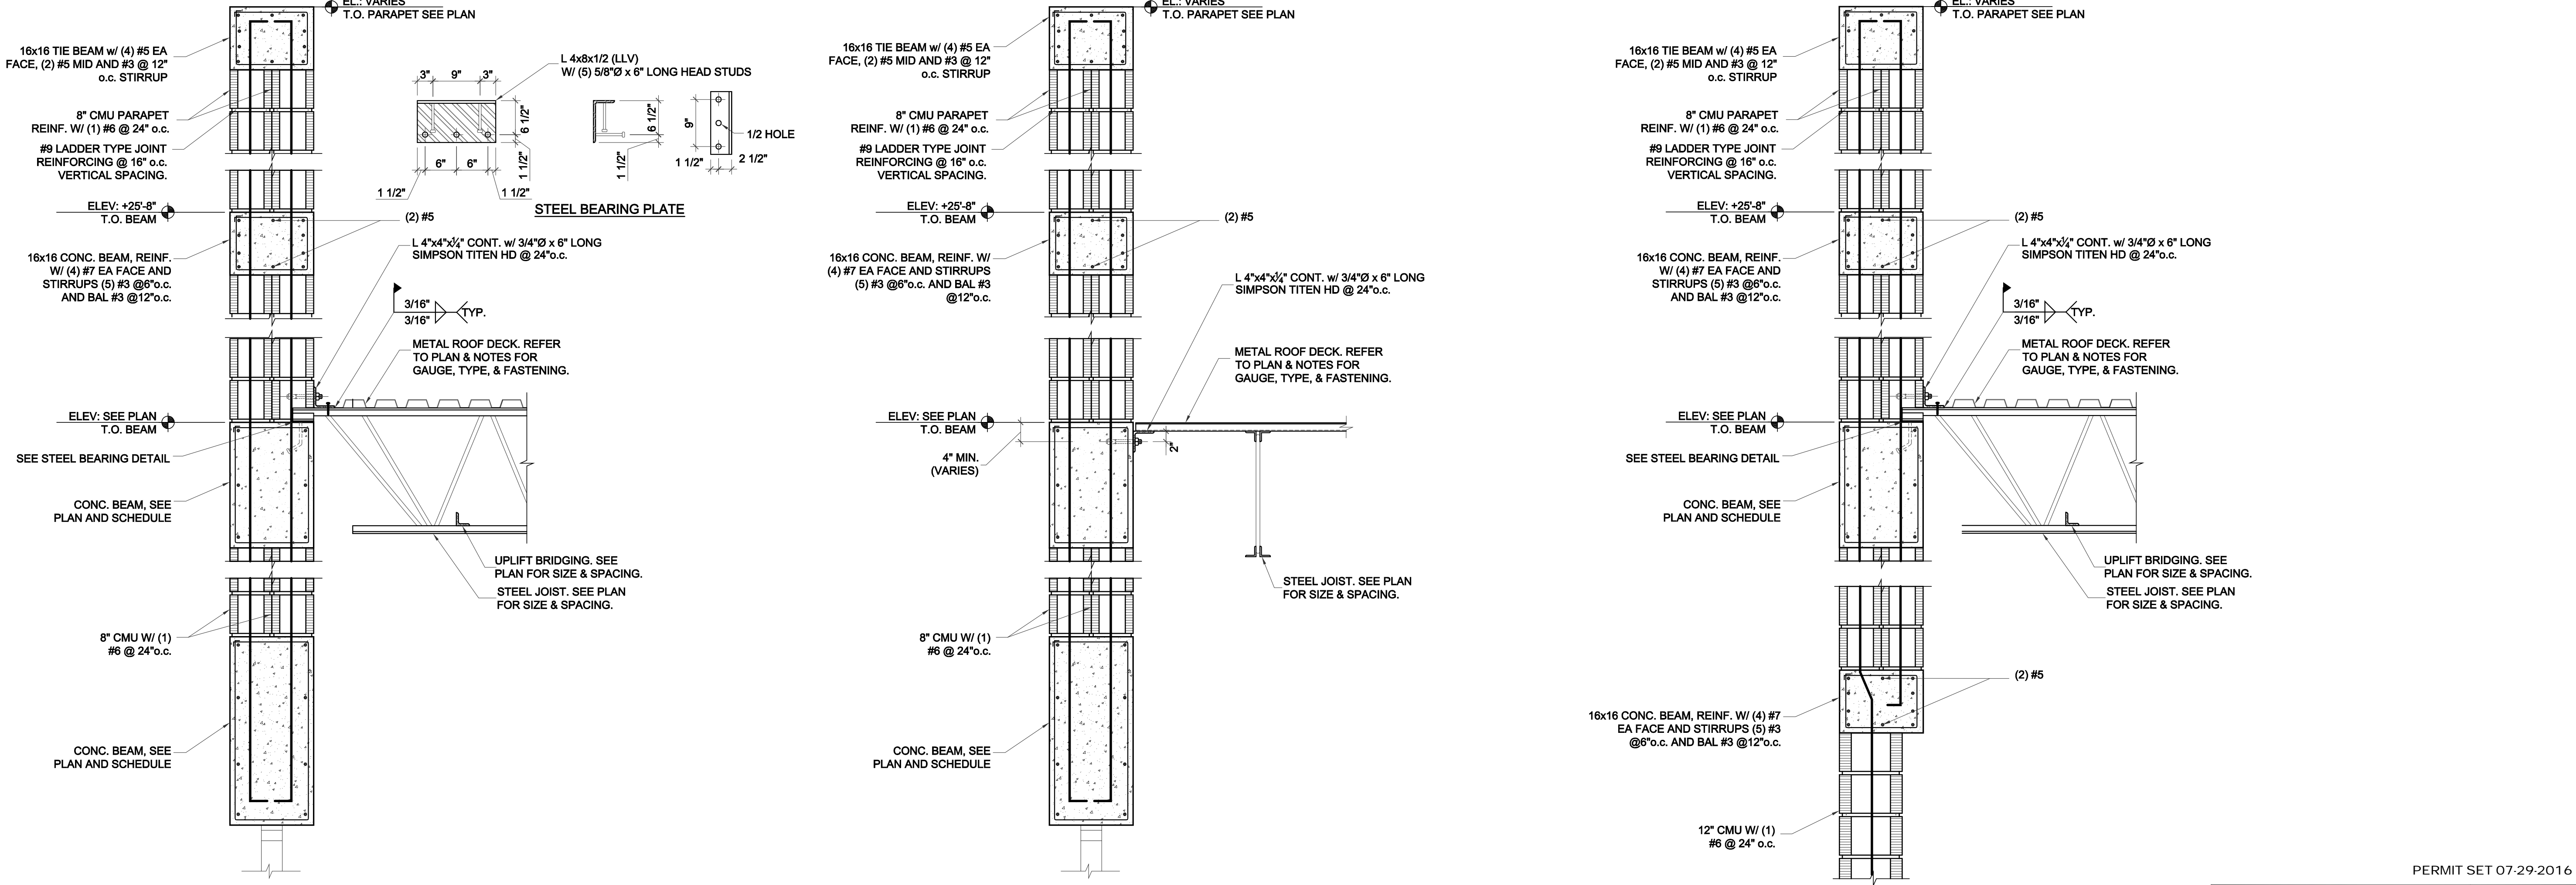

SECTION 5 SCALE: 3/4"=1'-0" SECTION 6 SCALE: 3/4"=1'-0" SECTION 7 SCALE: 3/4"=1'-0"

Revisions:
 1
 2
 3
 4
 5

Project Number
 160412

1066 U.S. HIGHWAY 1
 New Retail Building - Goodwill
 1066 U.S. HIGHWAY 1
 Vero Beach, Florida

Project Name
 New Retail Building

Stephen Brasgalla, Architect
 State Of Florida
 Registration No. AR12239
 6991 West Broward Boulevard
 Suite 100
 Plantation, Florida 33317
 Telephone 954.614.3801
 Telefax 954.208.0600
 architect # design23.net

PERMIT SET 07-29-2016

Drawn By: RSS Checked By: STB
 Scale: SHOWN Date: 7-13-16
 Project Number
 160412

Sheet:
 S-4.0

