


New Building For:
OPPORTUNITY INC.
 EARLY LEARNING CENTER
 4171 Westgate Avenue
 Palm Beach County, Florida


COPYRIGHT 2016
 THESE DRAWINGS ARE FOR THE EXCLUSIVE USE OF GLIDDEN SPINA + PARTNERS, INC. AND MAY NOT BE DUPLICATED, REPRODUCED OR USED IN ANY MANNER WITHOUT THE EXPRESS WRITTEN CONSENT OF GLIDDEN SPINA + PARTNERS, INC. ALL RIGHTS RESERVED.

sheet title: STRUCTURAL BUILDING SECTIONS
 file name:
 project no: 16024
 date: 09/09/16
 drawn by: S.G.
 checked by: P.S.
 revisions:

S3.2
 09.09.16 BID/PERMIT

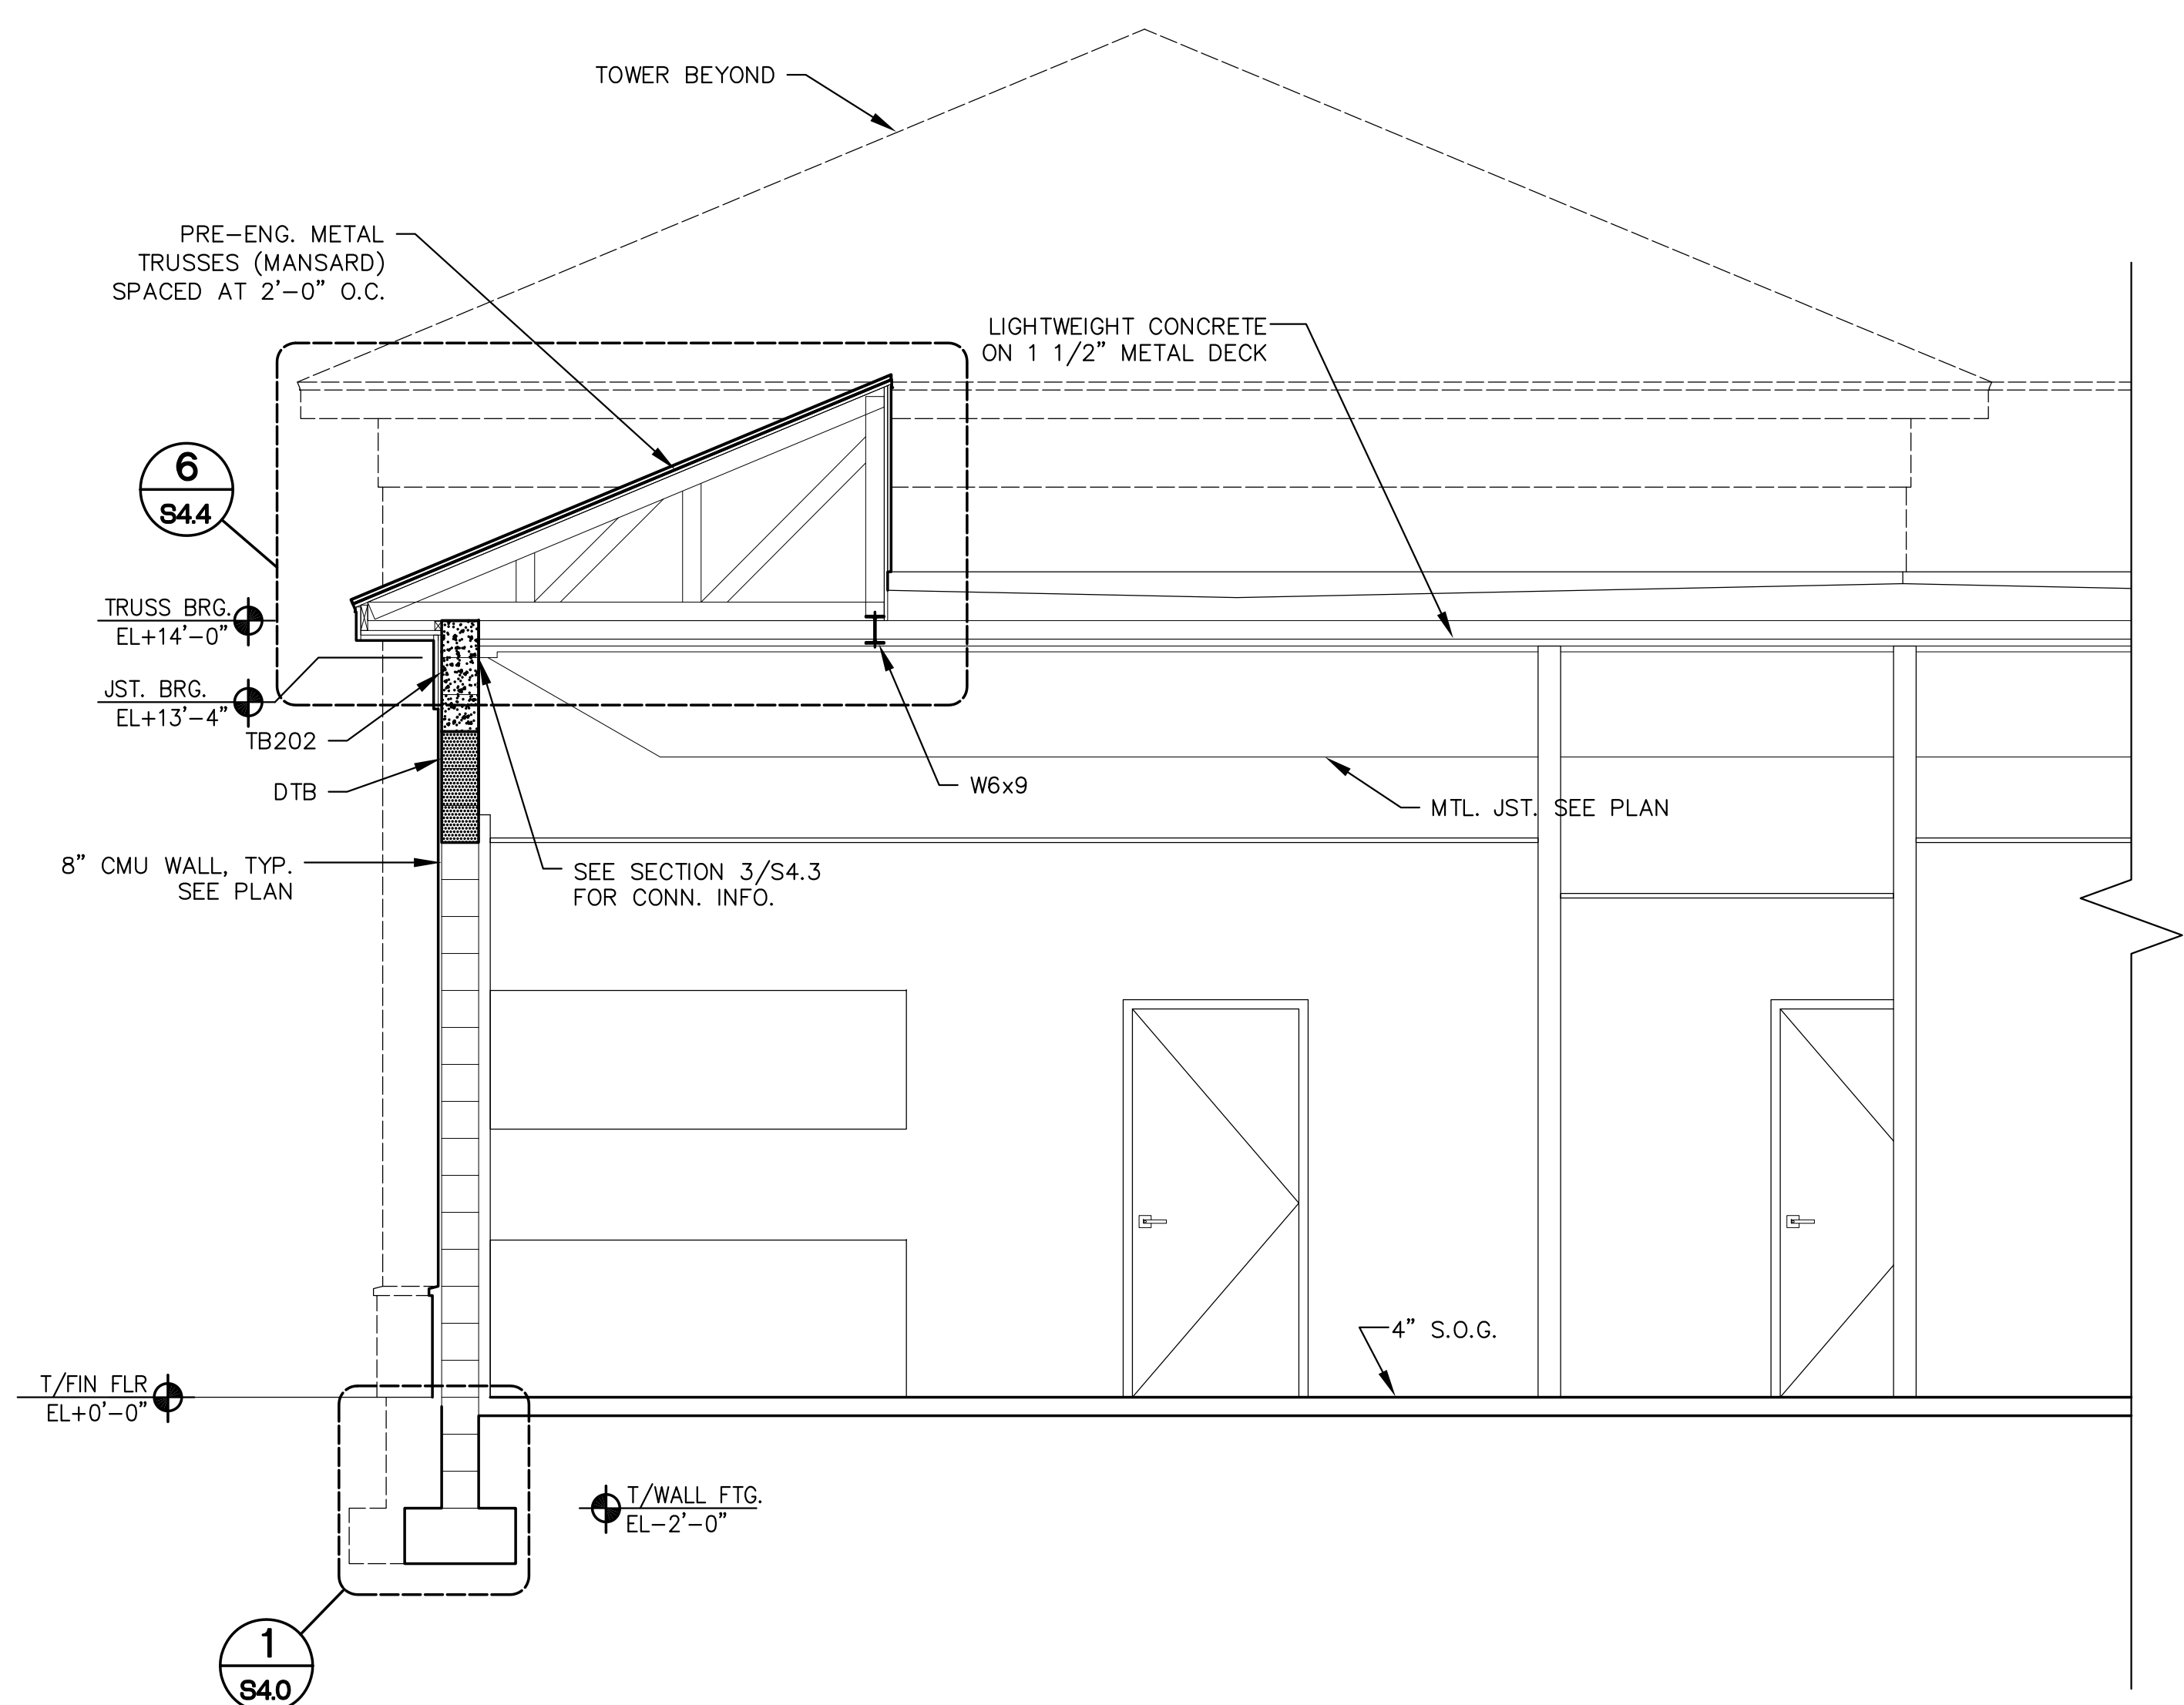

1 BUILDING SECTION
 SCALE: 3/8"=1'-0"
 NOTE: FOR DTB REINF. INFO. REFER TO SECTION 8/S4.2

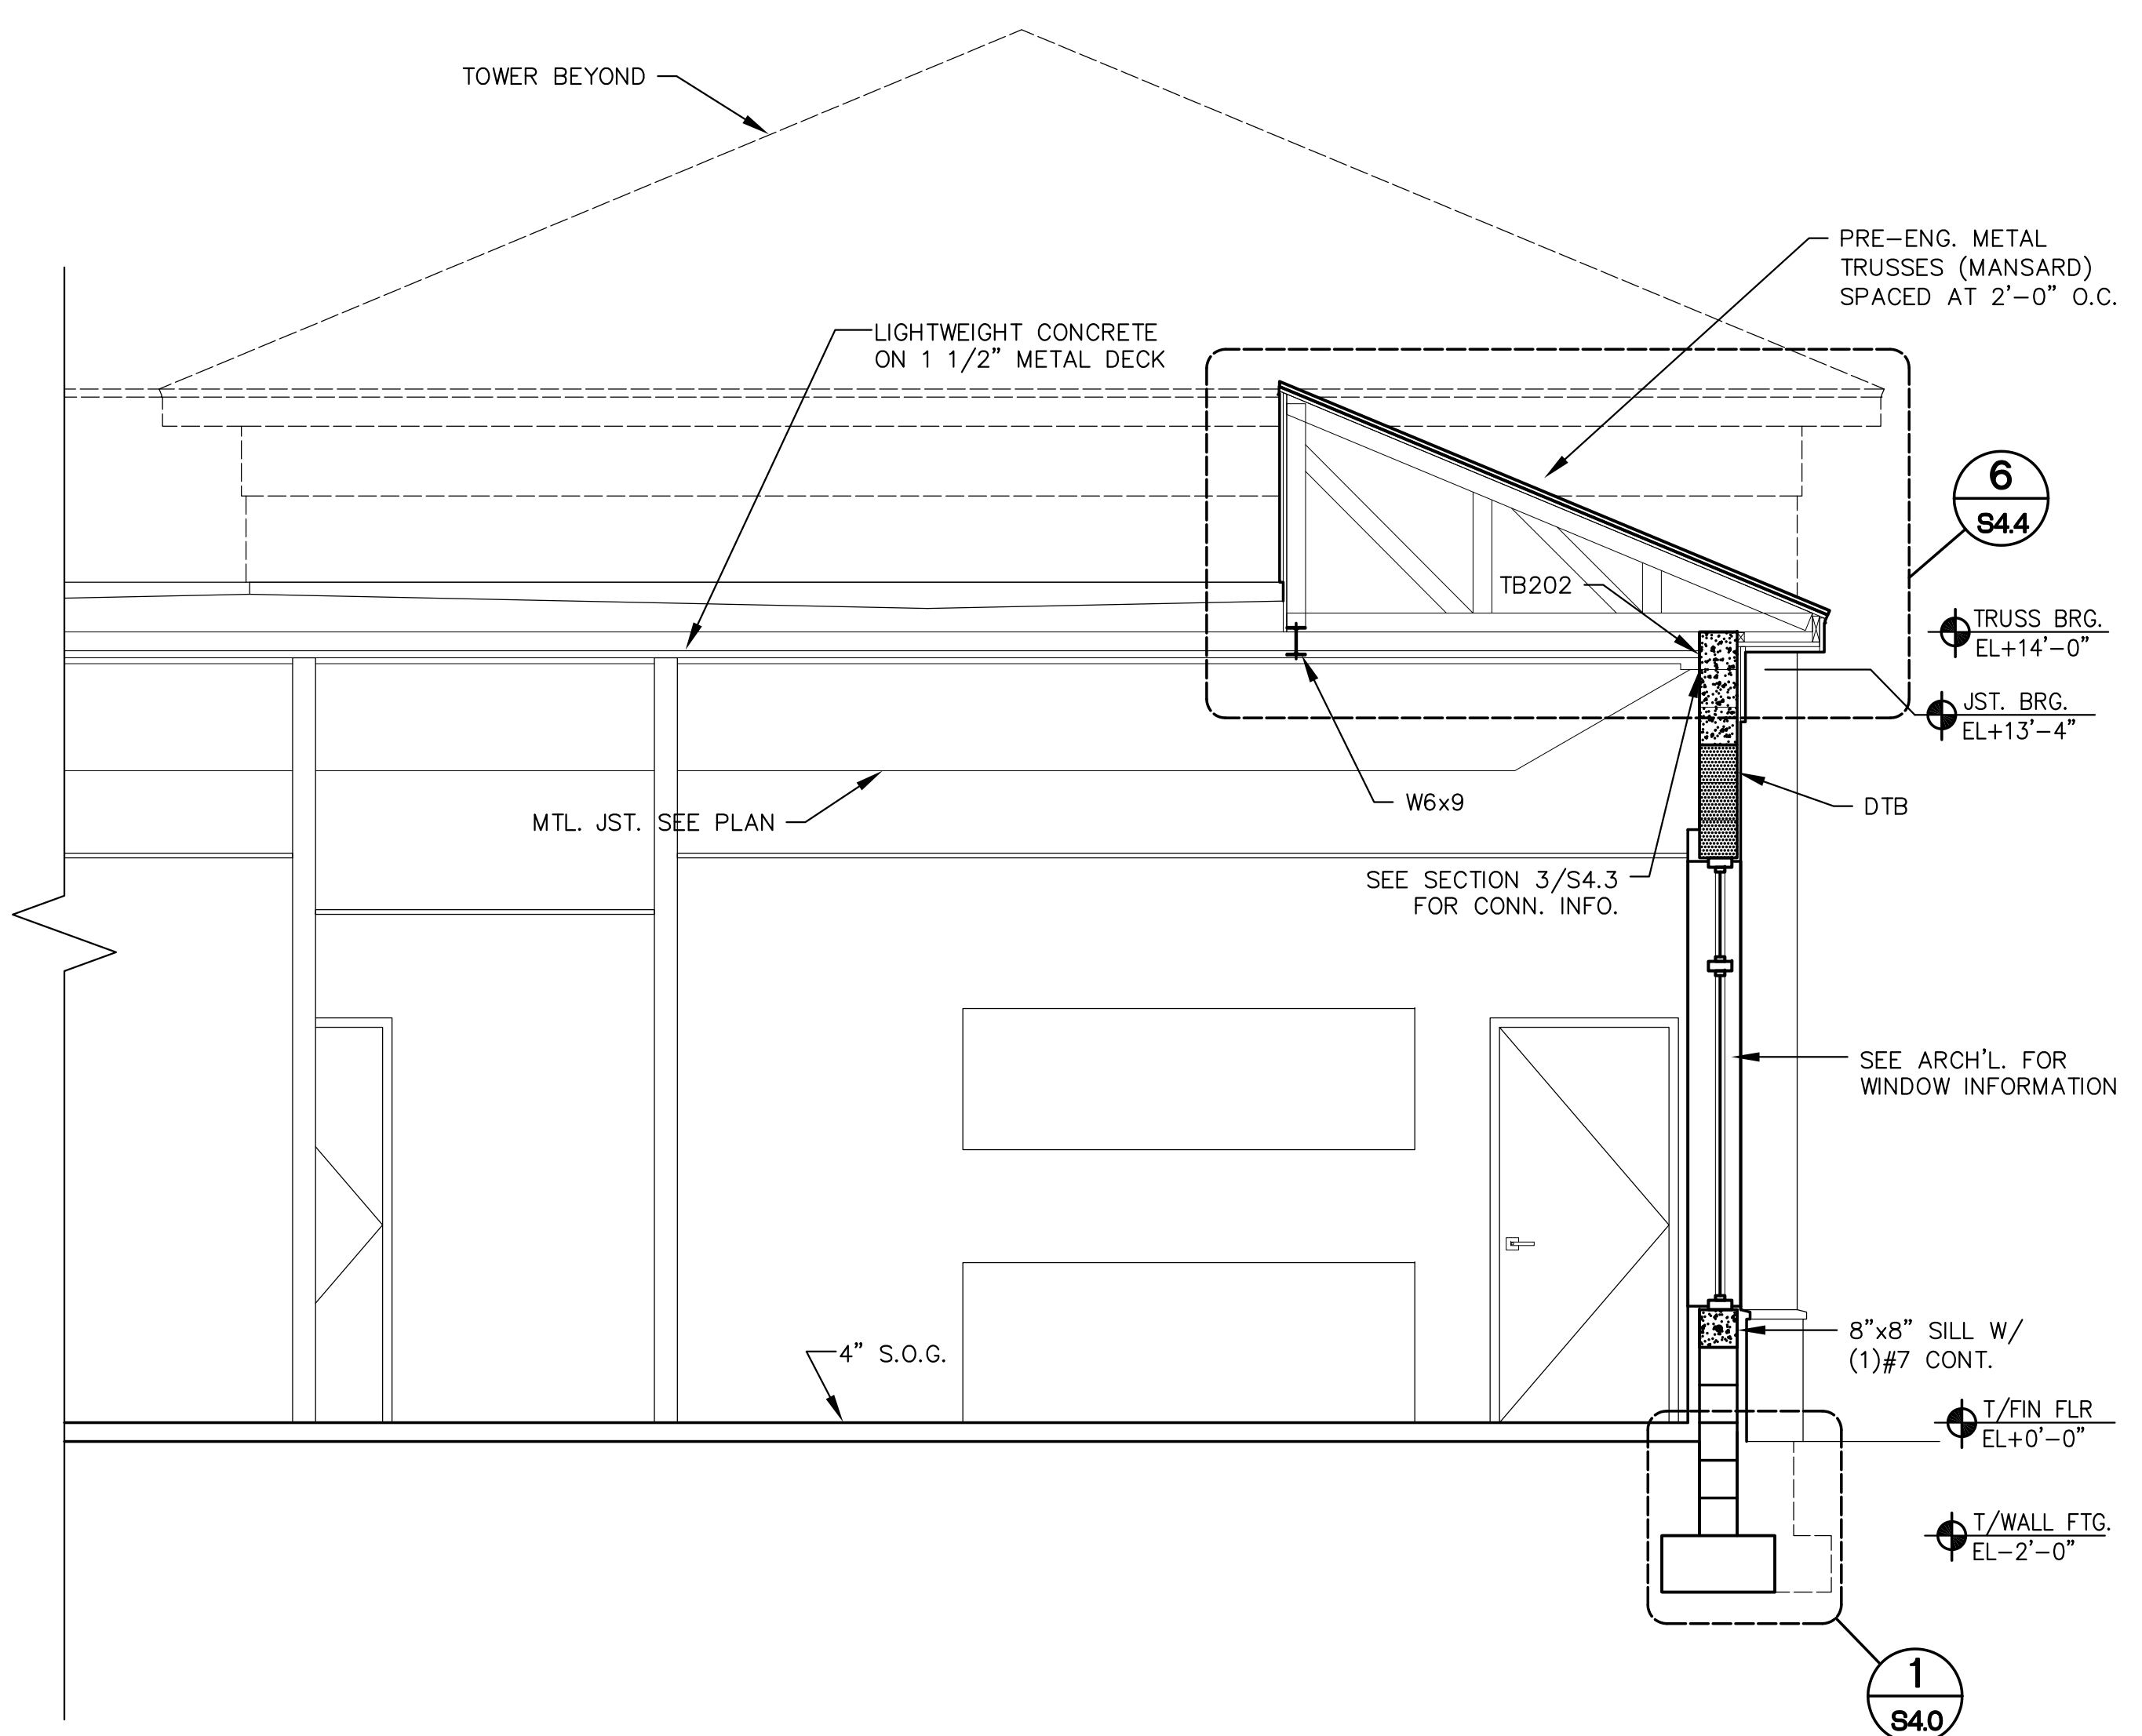

2 BUILDING SECTION
 SCALE: 3/8"=1'-0"
 NOTE: FOR DTB REINF. INFO. REFER TO SECTION 8/S4.2