
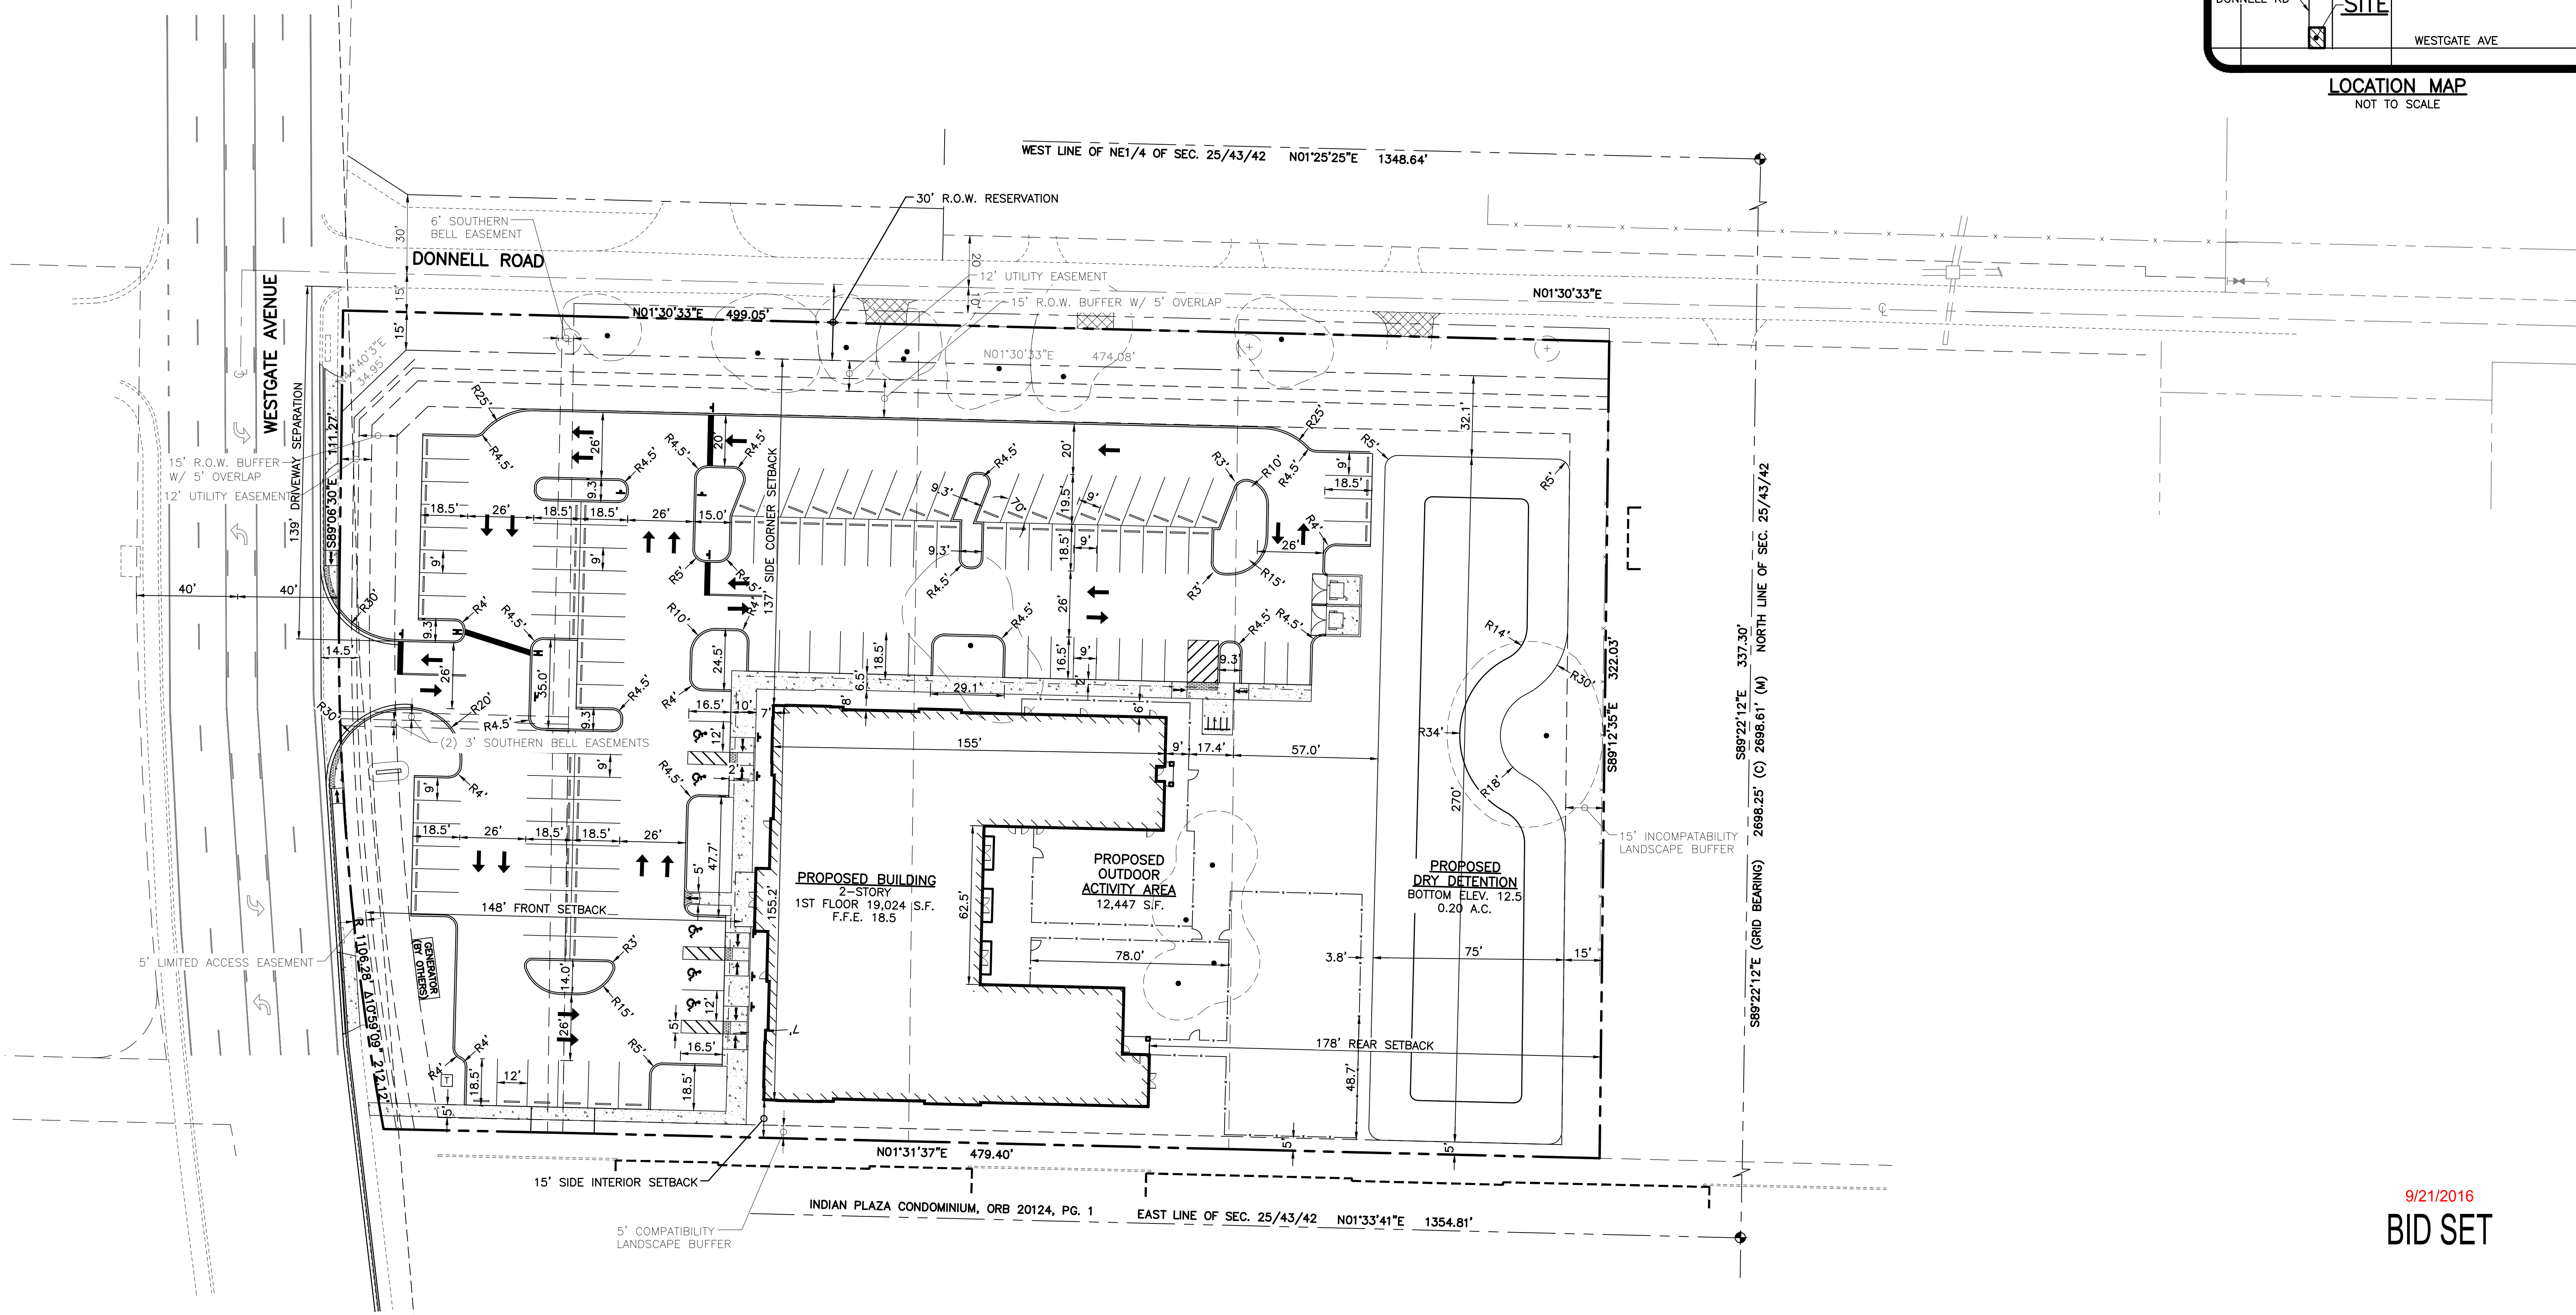


LOCATION MAP
NOT TO SCALE

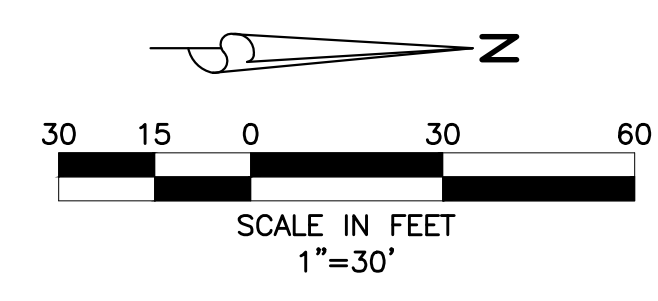

NOTE:
ALL DIMENSIONS ARE TO FACE OF CURB UNLESS OTHERWISE NOTED

48 HOURS BEFORE DIGGING
BROWARD • PALM BEACH • INDIAN RIVER
ST. LUCIE • MARTIN COUNTIES
CALL TOLL FREE
1-800-432-4770
SUNSHINE STATE 1 CALL
UNDERGROUND UTILITIES
NOTIFICATION CENTER

- 2.) RELOCATED UTILITY POLE SHOWN 09-14-16 T.M.
- 1.) REVISED PER COMMENTS 08-03-16 T.M.



OPPORTUNITY INC. EARLY LEARNING CENTER
SECTION 25, TOWNSHIP 43S., RANGE 42E.
PALM BEACH COUNTY, FLORIDA
HORIZONTAL CONTROL

DESIGN A.G.	DRAWN T.M.	CHECKED	APPROVED	DATE	JOB NO. 14-091	DRAWING NO. 14091S02_HC	SHEET 2 OF 17
REVISIONS							

9/21/2016
BID SET