



SCALE: 1" = 80'-0"

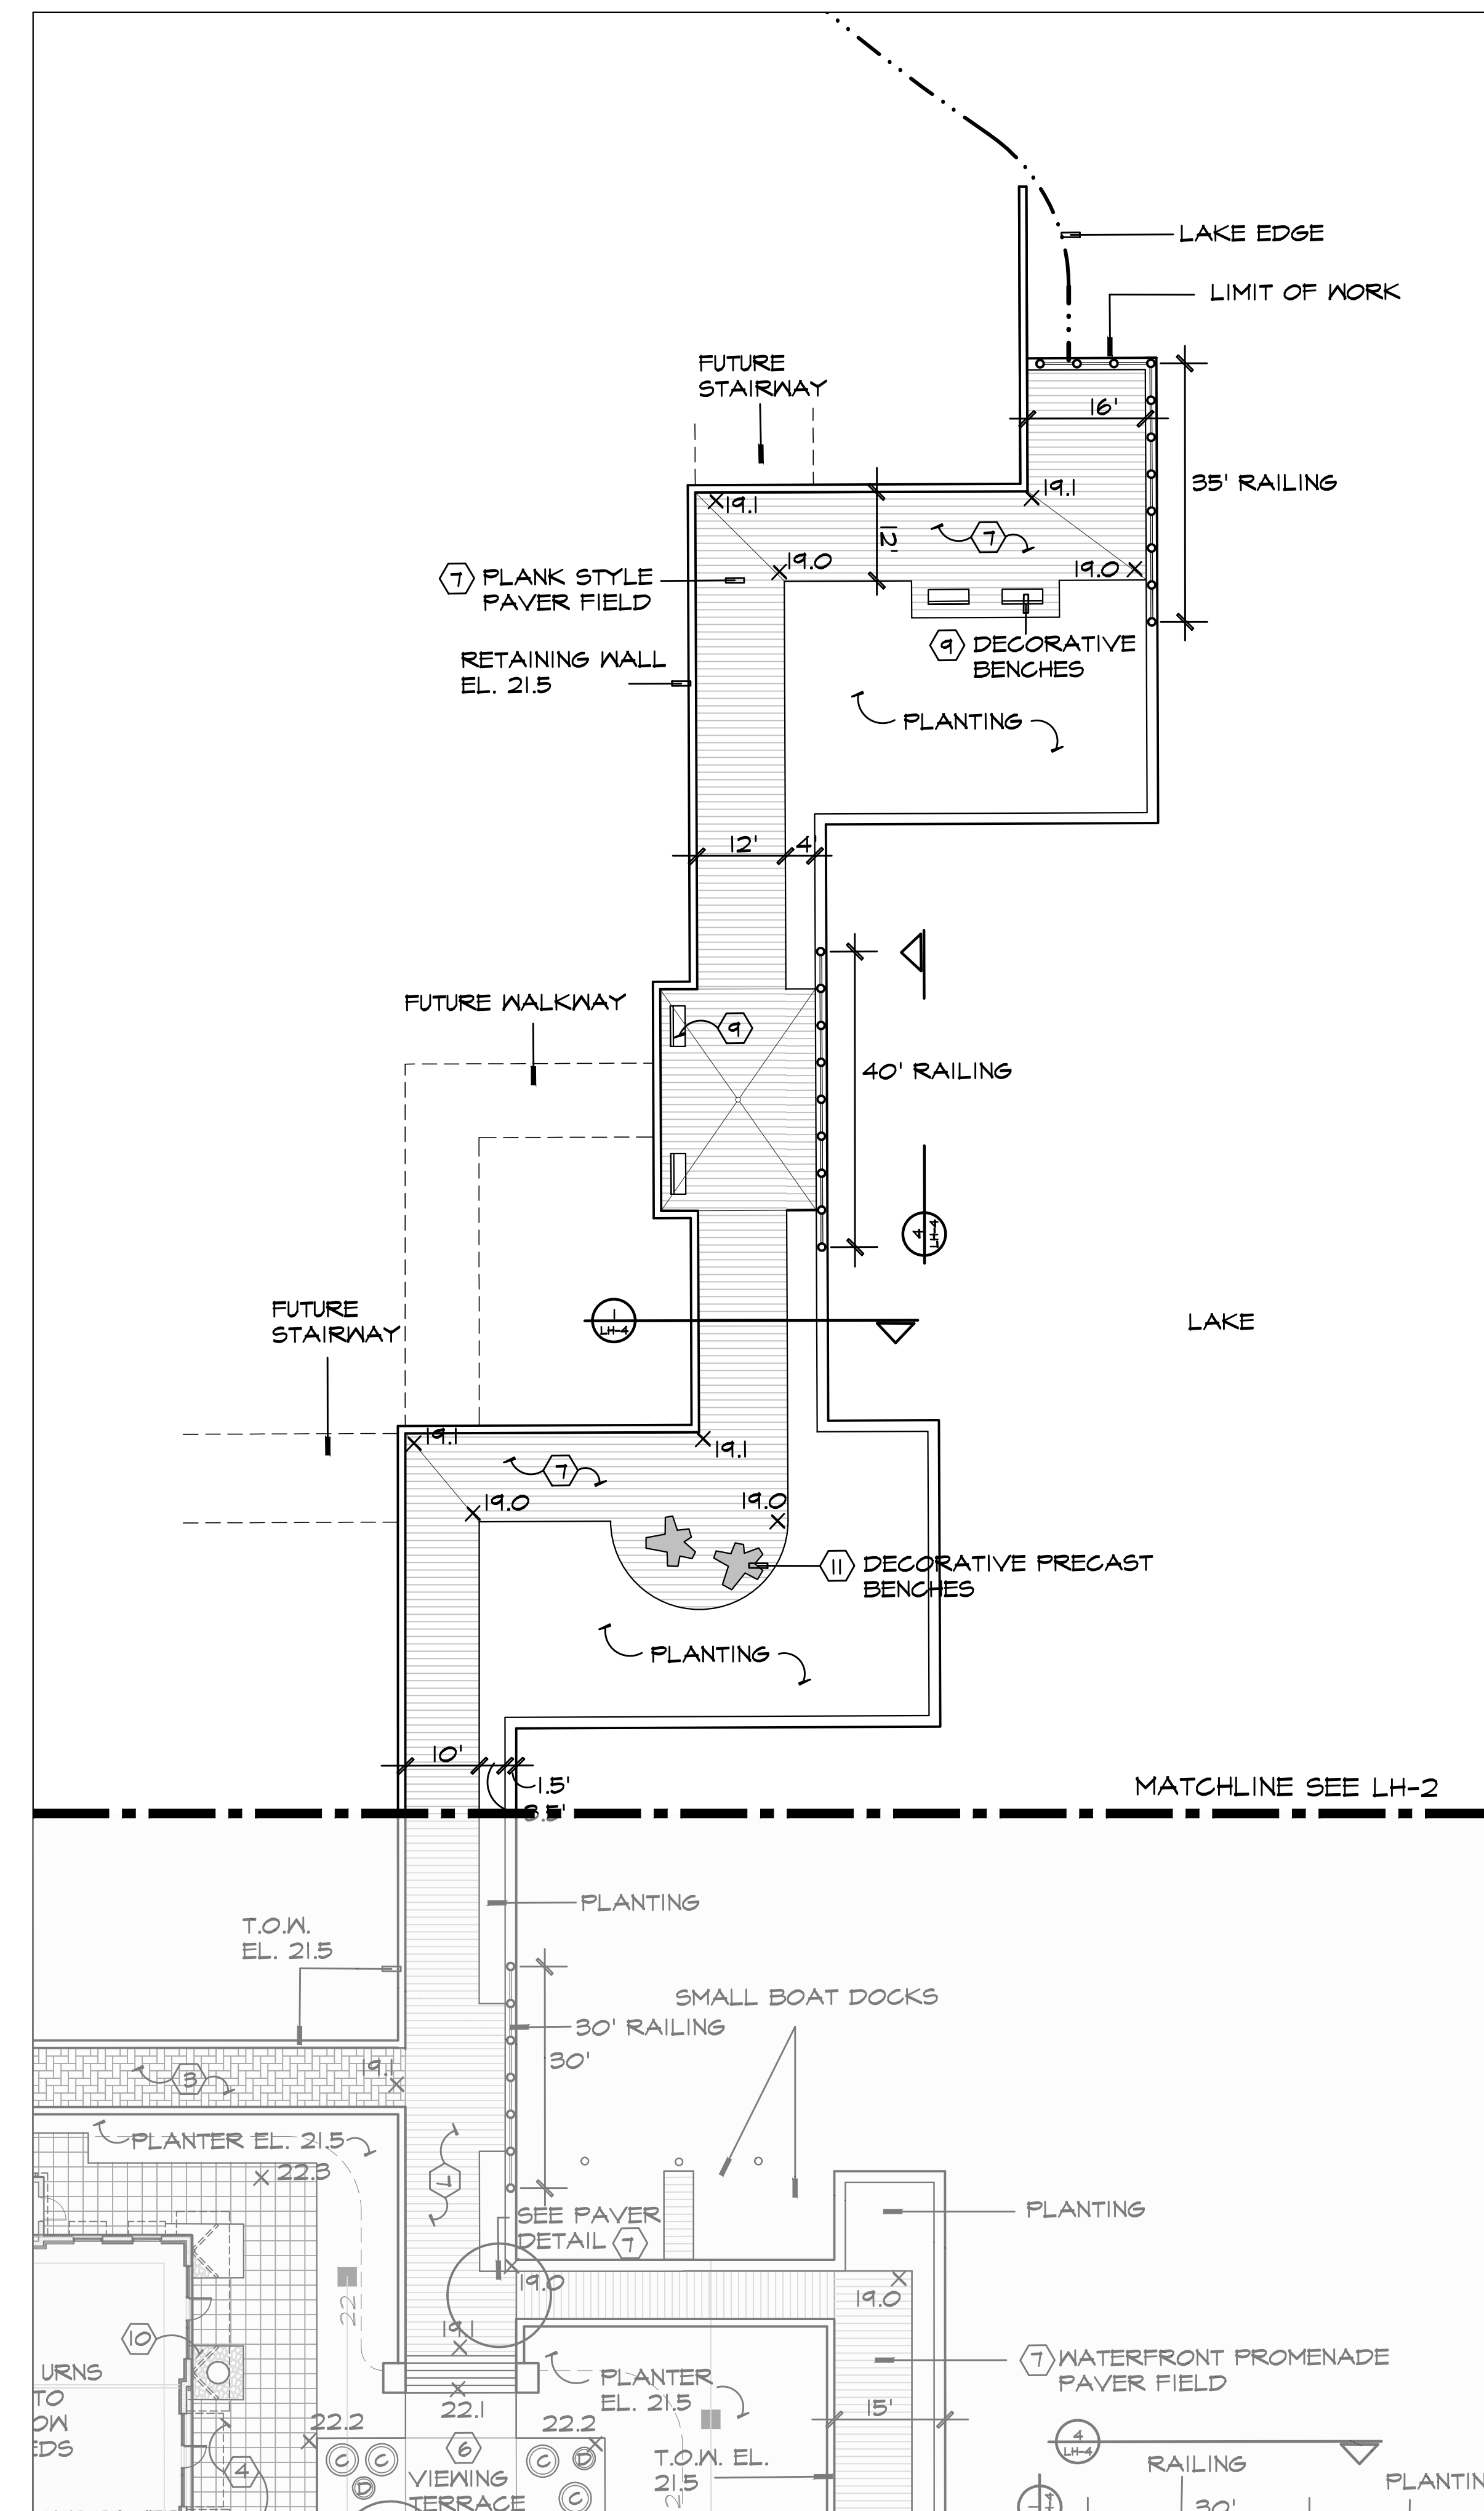

SOUTHERN PORTION OF SALES CENTER WATERFRONT

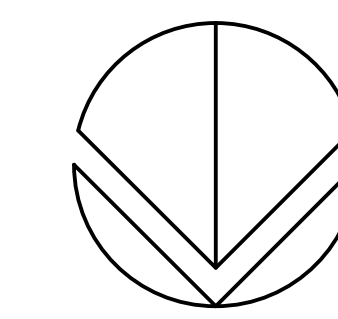

SCALE: 1/16" = 1'-0"

HARDSCAPE MATERIALS SPECIFICATIONS

- (7) WATERFRONT PROMENADE CONCRETE PAVER FIELD - BY BELGARD OR EQUAL, 4" X 24" MODULINE SERIES (2 3/8" PAVER). PAVERS ARE SET ON A 1" SAND SETTING BED OVER A COMPACTED ROADBASE. SEE PAVER DETAIL.
- (9) DECORATIVE BENCH - BY landscapforms.com OR EQUAL, LAKESIDE BENCH (6" BACKED) IN POLYSITE PANELS. (COLOR - WHITE).
- (11) DECORATIVE PRECAST BENCH - BY landscapforms.com OR EQUAL, (2) SMALL FLOR BENCH (15" X 61"). (COLOR - GREY).

REVISIONS:

OCTOBER 03, 2016
DATE
I.A.
DRAWN BY:
I.G.
APPROVED BY:

This drawing is the property of Design Studio Boca, and is an instrument of service not to be reproduced in whole or in part without the express written permission of name.


WESTLAKE SALES CENTER
MINTO COMMUNITIES
Hardscape Plan

REVISIONS:

OCTOBER 03, 2016
DATE
I.A.
DRAWN BY:
J.G.
APPROVED BY:


This drawing is the property of Design Studio Bocca, and is an instrument of service and to be reproduced in whole or in part without the express written permission of Bocca.

SHEET
LH-2
CONSTRUCTION DOCUMENTS

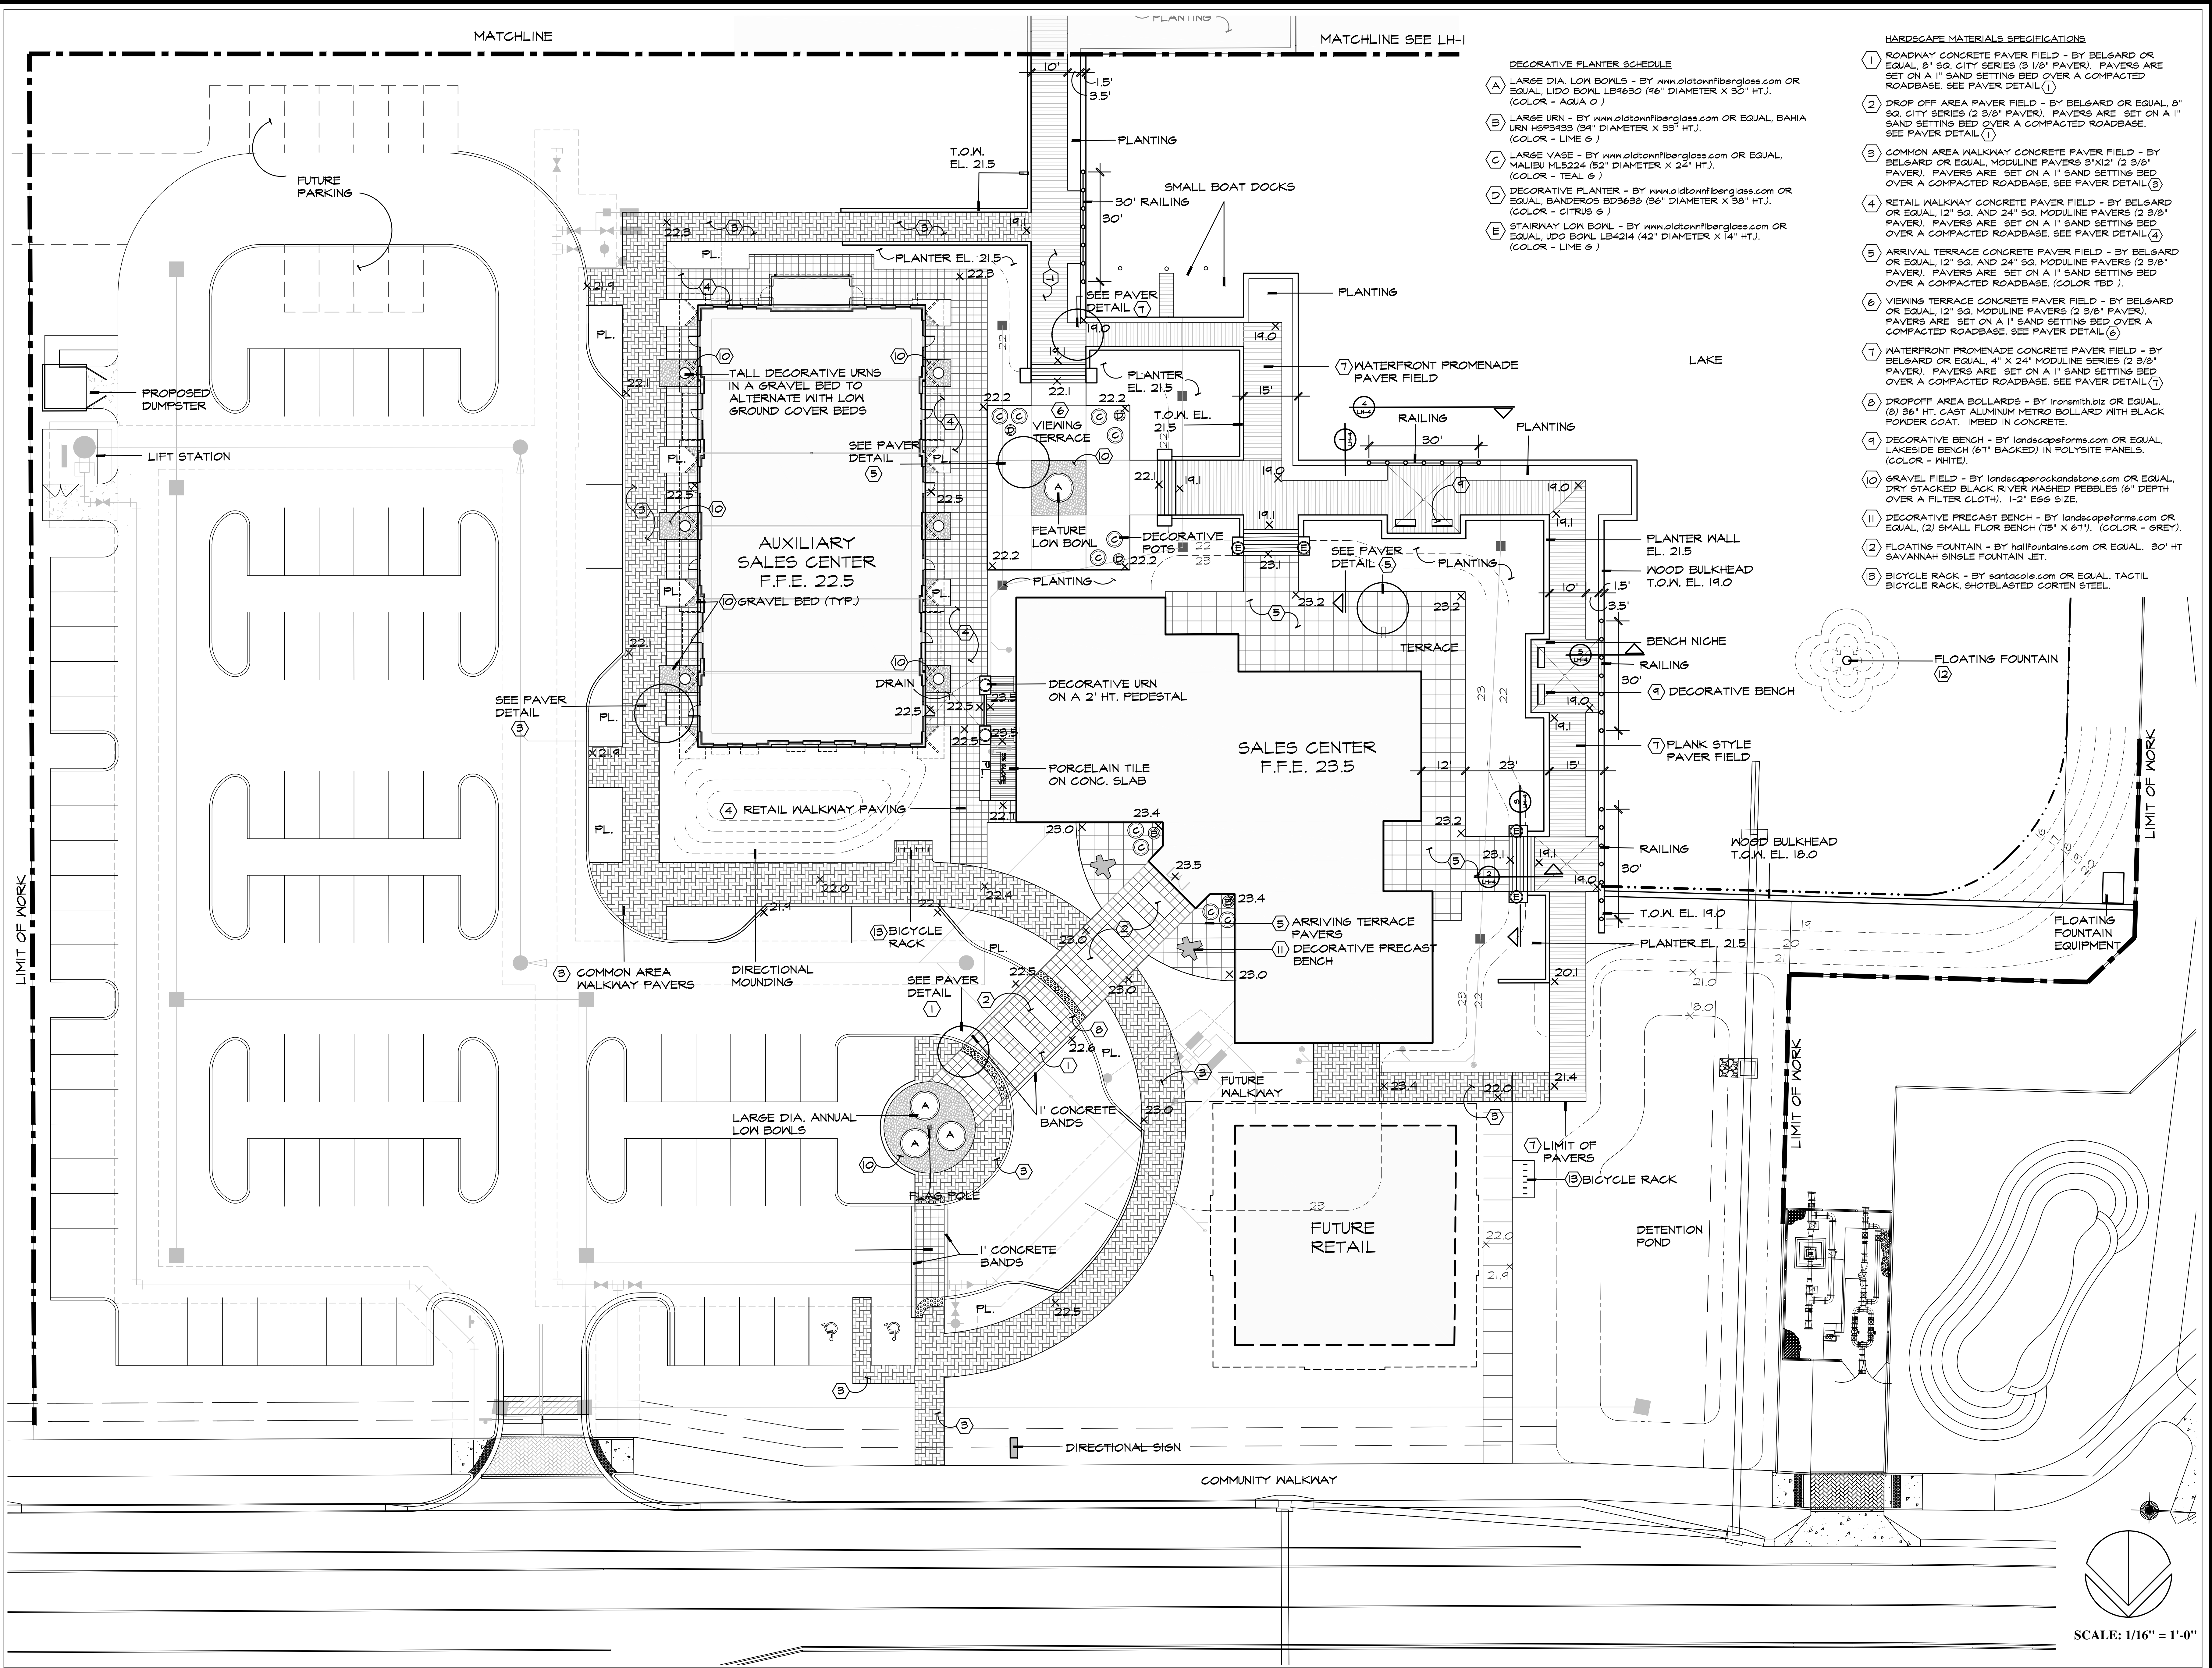


- DECORATIVE PLANTER SCHEDULE**
- (A) LARGE DIA. LOW BOWLS - BY www.oldtownfiberglass.com OR EQUAL, LIDO BOWL LB4630 (46" DIAMETER X 30" HT.). (COLOR - AQUA 0)
 - (B) LARGE URN - BY www.oldtownfiberglass.com OR EQUAL, BAHIA URN HSP3433 (34" DIAMETER X 33" HT.). (COLOR - LIME 6)
 - (C) LARGE VASE - BY www.oldtownfiberglass.com OR EQUAL, MALIBU ML2224 (52" DIAMETER X 24" HT.). (COLOR - TEAL 9)
 - (D) DECORATIVE PLANTER - BY www.oldtownfiberglass.com OR EQUAL, BANDEROS BDP663 (36" DIAMETER X 30" HT.). (COLOR - CITRUS 6)
 - (E) STAIRWAY LOW BOWL - BY www.oldtownfiberglass.com OR EQUAL, UDO BOWL LB4214 (42" DIAMETER X 14" HT.). (COLOR - LIME 6)

- HARDSCAPE MATERIALS SPECIFICATIONS**
- (1) ROADWAY CONCRETE PAVER FIELD - BY BELGARD OR EQUAL, 8" SQ. CITY SERIES (3 1/8" PAVER). PAVERS ARE SET ON A 1" SAND SETTING BED OVER A COMPACTED ROADBASE. SEE PAVES DETAIL (1)
 - (2) DROP OFF AREA PAVER FIELD - BY BELGARD OR EQUAL, 8" SQ. CITY SERIES (2 3/8" PAVER). PAVERS ARE SET ON A 1" SAND SETTING BED OVER A COMPACTED ROADBASE. SEE PAVES DETAIL (1)
 - (3) COMMON AREA WALKWAY CONCRETE PAVER FIELD - BY BELGARD OR EQUAL, MODULINE PAVERS 3'X12' (2 3/8" PAVER). PAVERS ARE SET ON A 1" SAND SETTING BED OVER A COMPACTED ROADBASE. SEE PAVES DETAIL (3)
 - (4) RETAIL WALKWAY CONCRETE PAVER FIELD - BY BELGARD OR EQUAL, 12" SQ. AND 24" SQ. MODULINE PAVERS (2 3/8" PAVER). PAVERS ARE SET ON A 1" SAND SETTING BED OVER A COMPACTED ROADBASE. SEE PAVES DETAIL (4)
 - (5) ARRIVAL TERRACE CONCRETE PAVER FIELD - BY BELGARD OR EQUAL, 12" SQ. AND 24" SQ. MODULINE PAVERS (2 3/8" PAVER). PAVERS ARE SET ON A 1" SAND SETTING BED OVER A COMPACTED ROADBASE. SEE PAVES DETAIL (5)
 - (6) VIEWING TERRACE CONCRETE PAVER FIELD - BY BELGARD OR EQUAL, 12" SQ. MODULINE PAVERS (2 3/8" PAVER). PAVERS ARE SET ON A 1" SAND SETTING BED OVER A COMPACTED ROADBASE. SEE PAVES DETAIL (6)
 - (7) WATERFRONT PROMENADE CONCRETE PAVER FIELD - BY BELGARD OR EQUAL, 4" X 24" MODULINE SERIES (2 3/8" PAVER). PAVERS ARE SET ON A 1" SAND SETTING BED OVER A COMPACTED ROADBASE. SEE PAVES DETAIL (7)
 - (8) DROPOFF AREA BOLLARDS - BY transmithbiz OR EQUAL, (8) 36" HT. CAST ALUMINUM METRO BOLLARD WITH BLACK POWDER COAT. IMBED IN CONCRETE.
 - (9) DECORATIVE BENCH - BY landscaperforms.com OR EQUAL, LAKESIDE BENCH (6" BACKED) IN POLYSTYRENE PANELS. (COLOR - WHITE).
 - (10) GRAVEL FIELD - BY landscaperockandstone.com OR EQUAL, DRY STACKED BLACK RIVER WASHED PEBBLES (6" DEPTH OVER A FILTER CLOTH). 1-2" EGG SIZE.
 - (11) DECORATIVE PRECAST BENCH - BY landscaperforms.com OR EQUAL, (2) SMALL FLOR BENCH (15" X 6"). (COLOR - GREY).
 - (12) FLOATING FOUNTAIN - BY hallfountains.com OR EQUAL, 30" HT SAVANNAH SINGLE FOUNTAIN JET.
 - (13) BICYCLE RACK - BY santacole.com OR EQUAL, TACTIL BICYCLE RACK, SHOTBLASTED CORTEN STEEL.

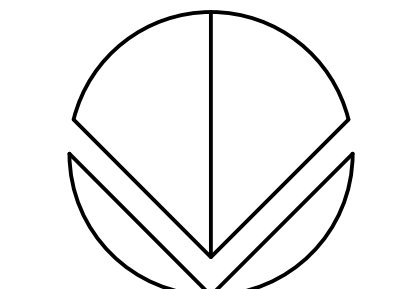

SCALE: 1/16" = 1'-0"

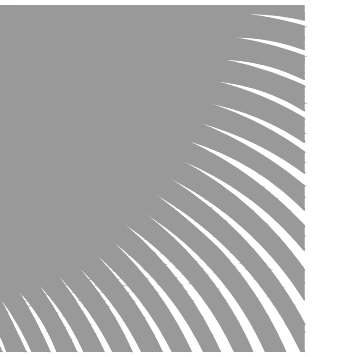


DSBOCA


design studio boca

landscape architects
and planners


LC - 0000396
2300 Corporate Blvd, NW Suite #214
Boca Raton, Florida 33431
Ph: 561.955.8623
Fax: 561.362.4749
email: landscapearchitects@dsboca.com

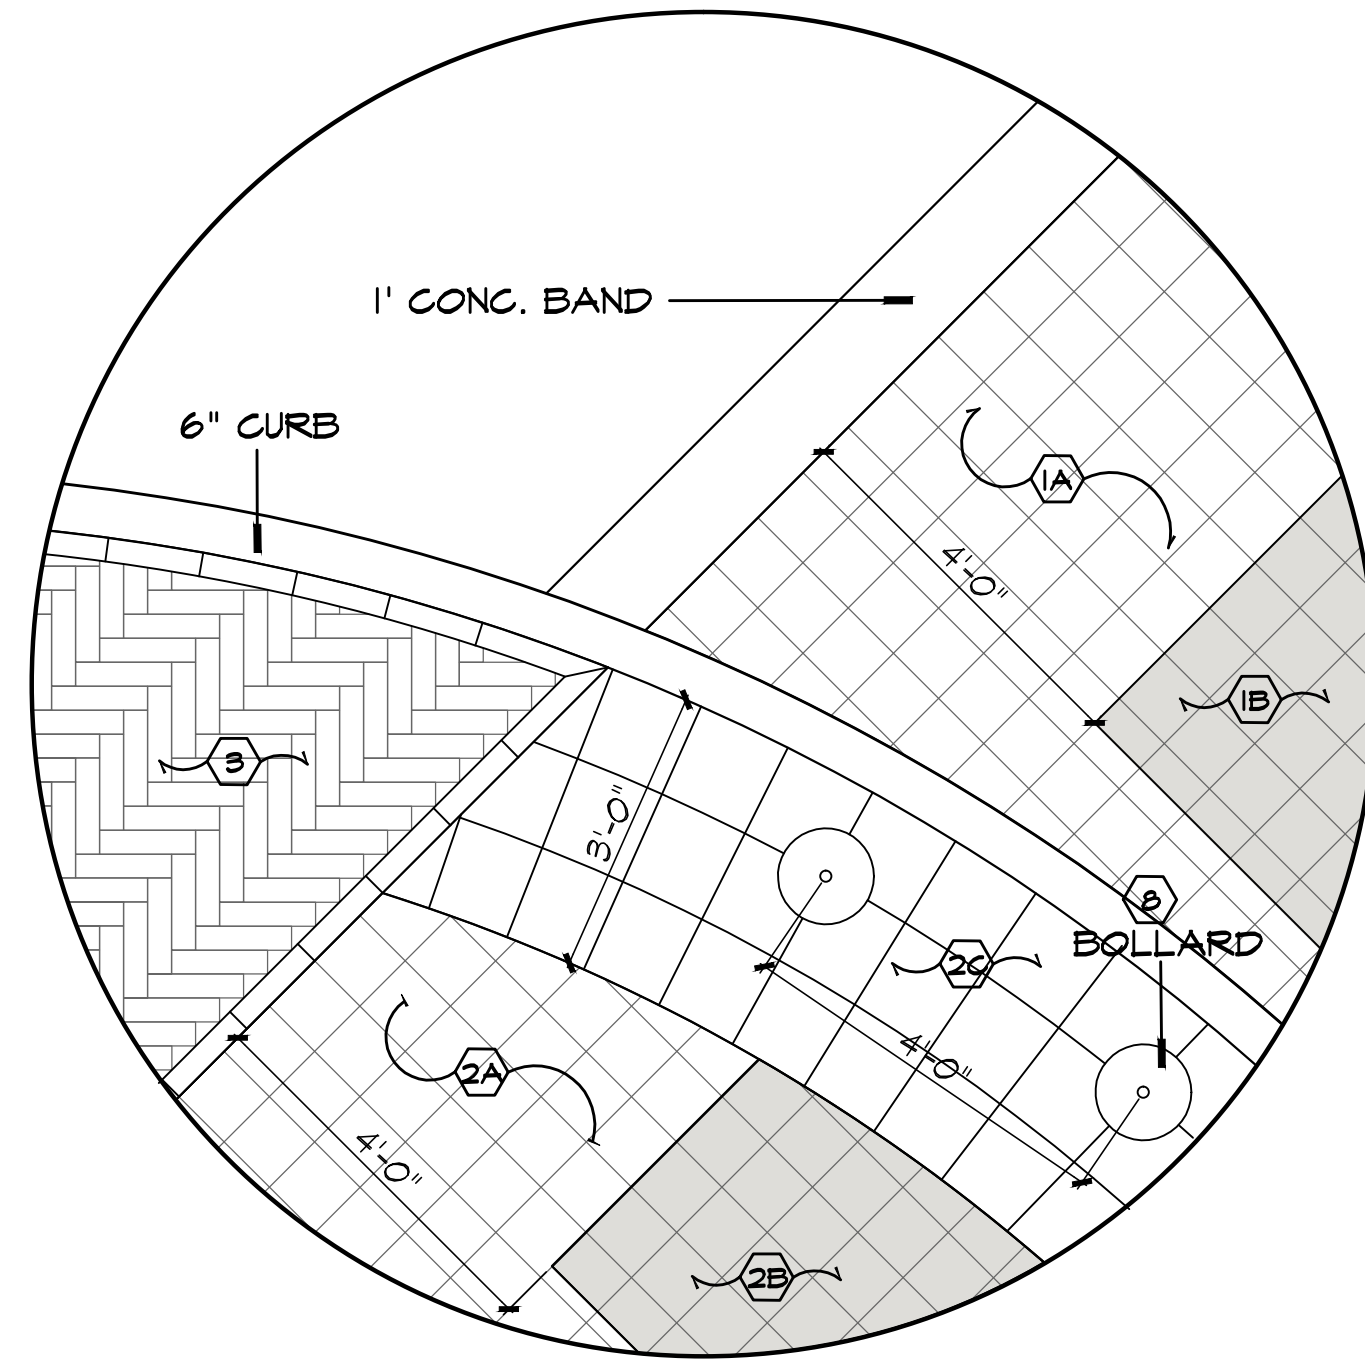


- 1 2 DROP OFF AREA PAVER DETAIL**
SCALE: 1/2"=1'-0"
- 1A 8" SQUARE CITY PAVER (3 1/8") - COLOR - SLATE
 - 1B 8" SQUARE CITY PAVER (3 1/8") - COLOR - CREAM
 - 2A 8" SQUARE CITY PAVER (2 3/8") - COLOR - SLATE
 - 2B 8" SQUARE CITY PAVER (2 3/8") - COLOR - CREAM
 - 2C 12" SQUARE TRUNCATED DOME WARNING PAVER (2 3/8") COLOR - CREAM

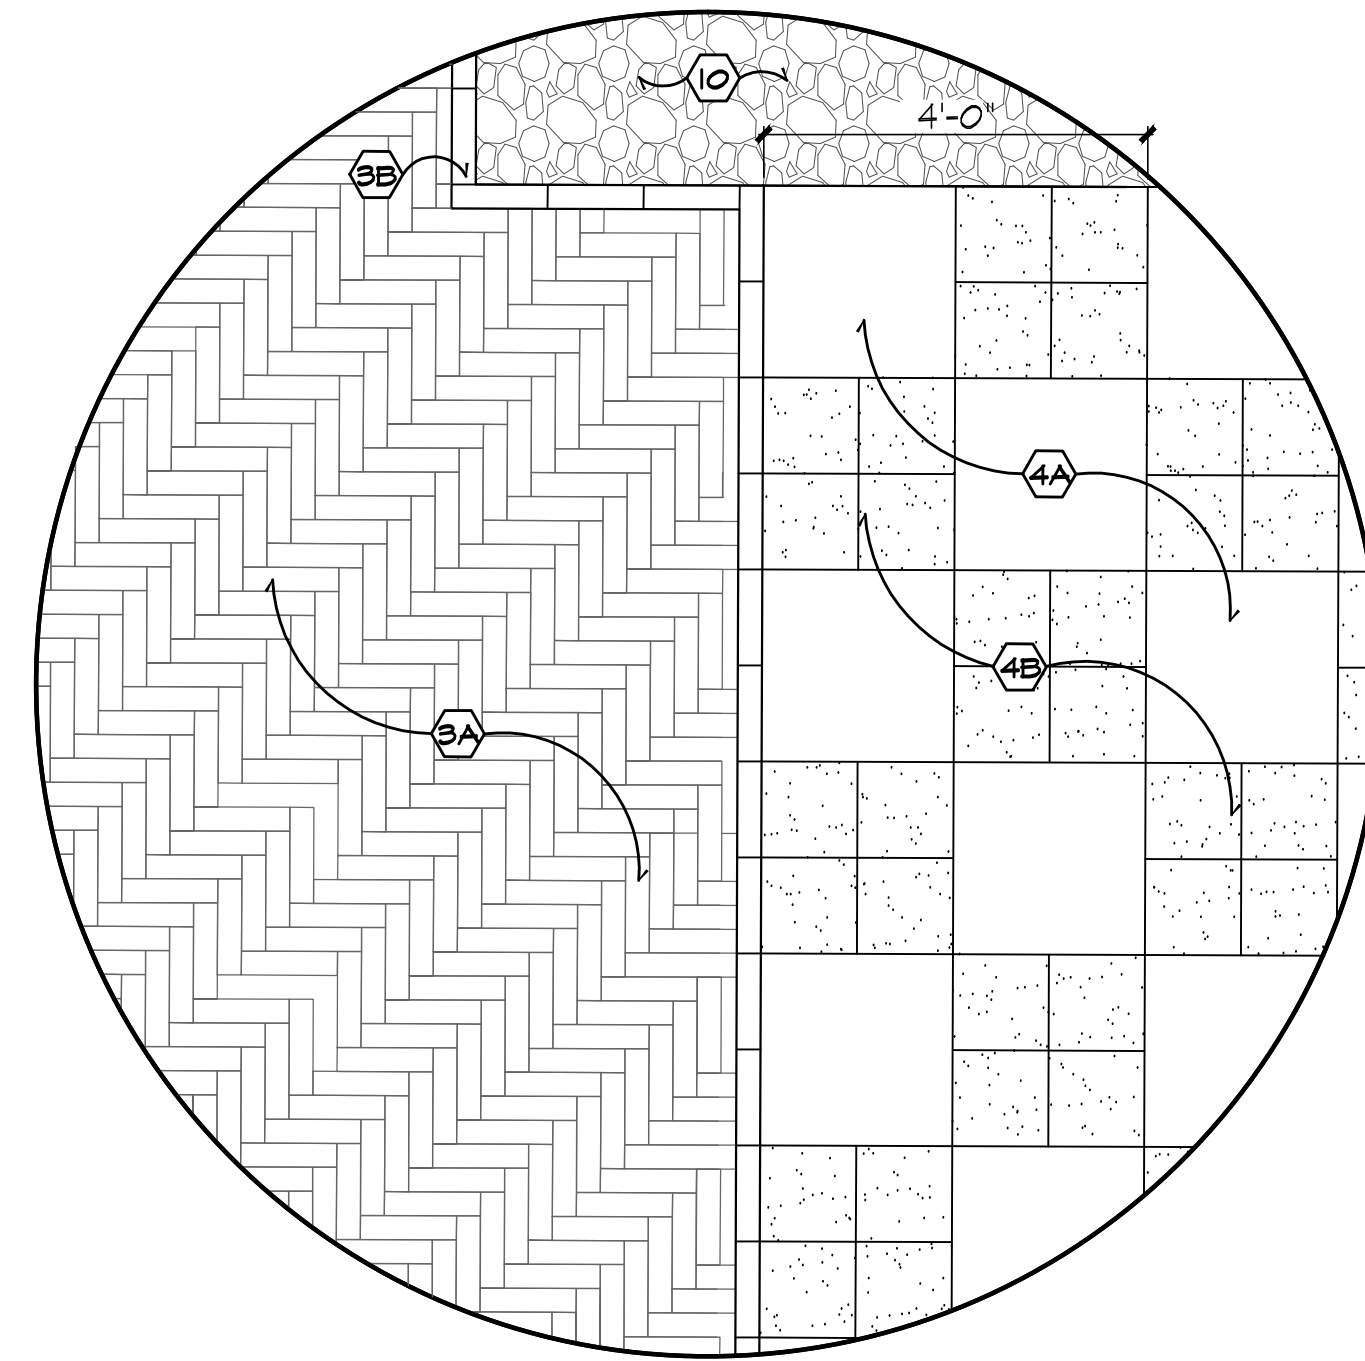


- 3 4 COMMON AREA / RETAIL WALKWAY PAVER DETAIL**
SCALE: 1/2"=1'-0"
- 3A 3" X 12" MODULINE SERIES PAVER, PATTERN "I" (COLOR MIX ADOBE)
 - 3B 3" X 12" MODULINE SERIES PAVER, RUNNING BOND PATTERN (COLOR MIX ADOBE)
 - 4A 24" SQUARE MODULINE SERIES PAVER (COLOR - CAMEL)
 - 4B 12" SQUARE MODULINE SERIES PAVER, OCEANSIDE (COLOR - CREAM)

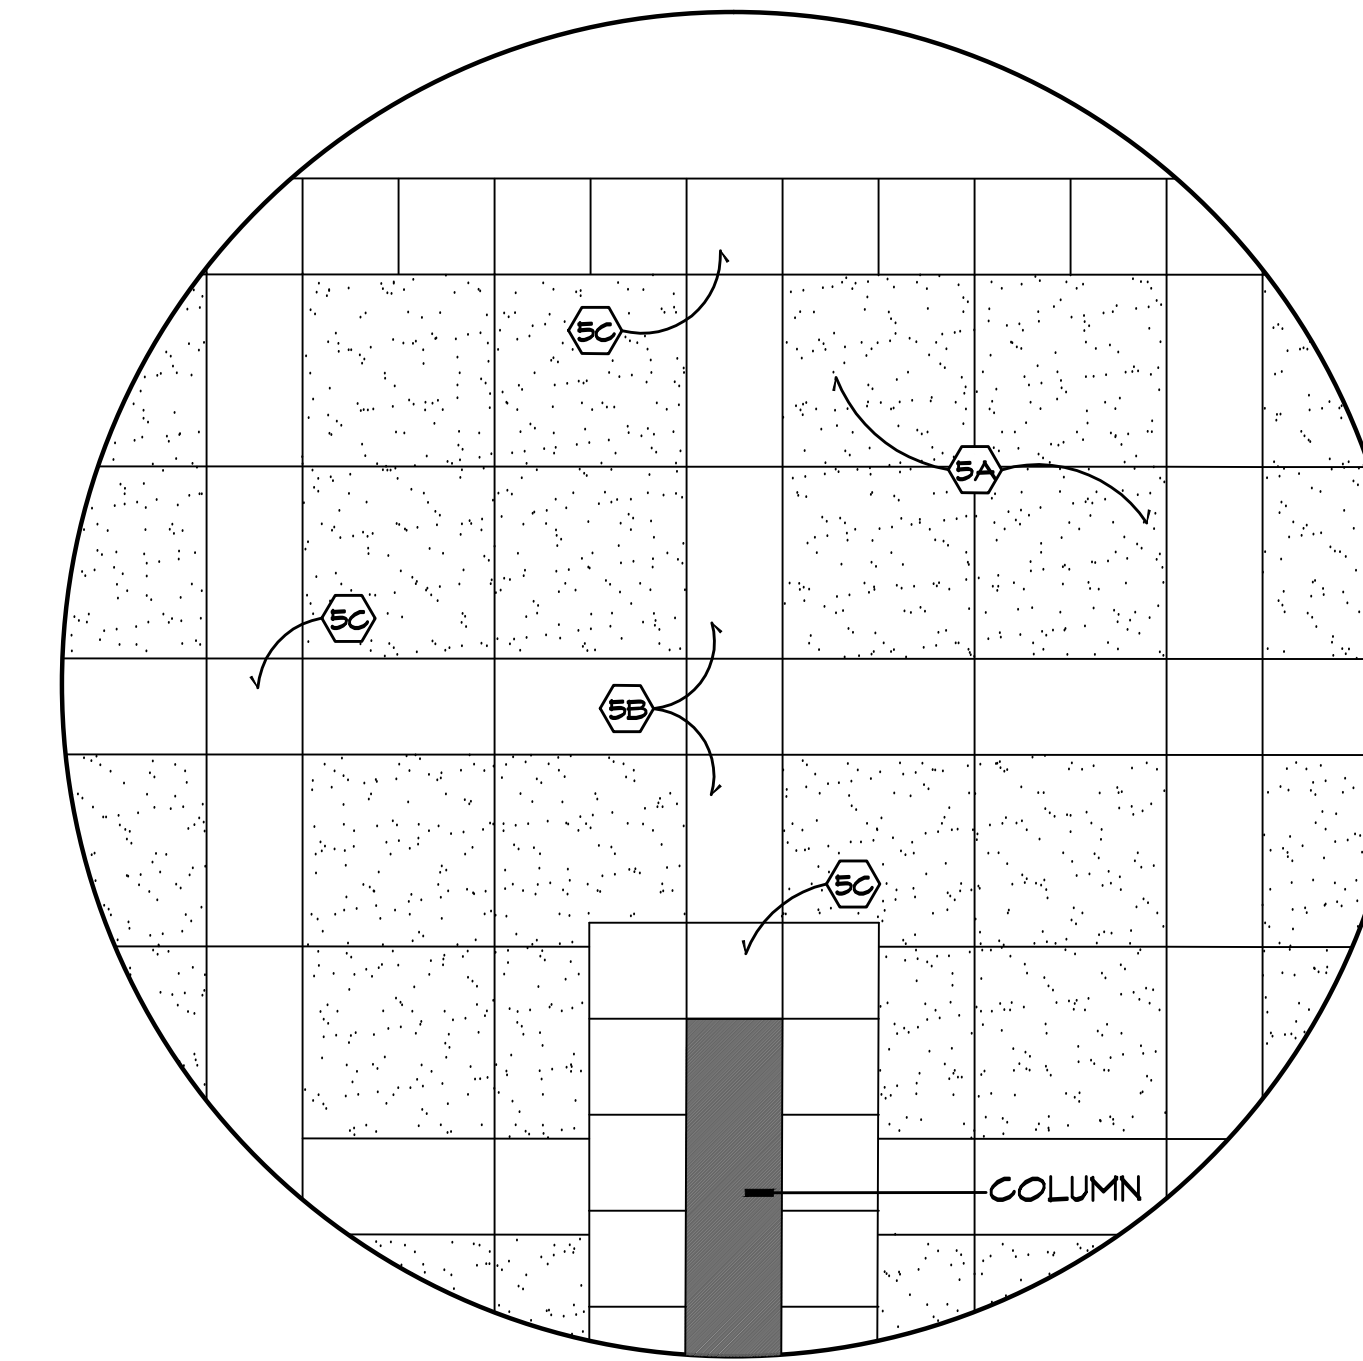

- 5 SALES CENTER TERRACE PAVER DETAIL**
SCALE: 1/2"=1'-0"
- 5A 24" SQUARE MODULINE SERIES PAVER, OCEANSIDE (COLOR - CREAM)
 - 5B 12" X 24" MODULINE SERIES PAVER (COLOR - CREAM)
 - 5C 12" SQUARE MODULINE SERIES PAVER (COLOR - CREAM)

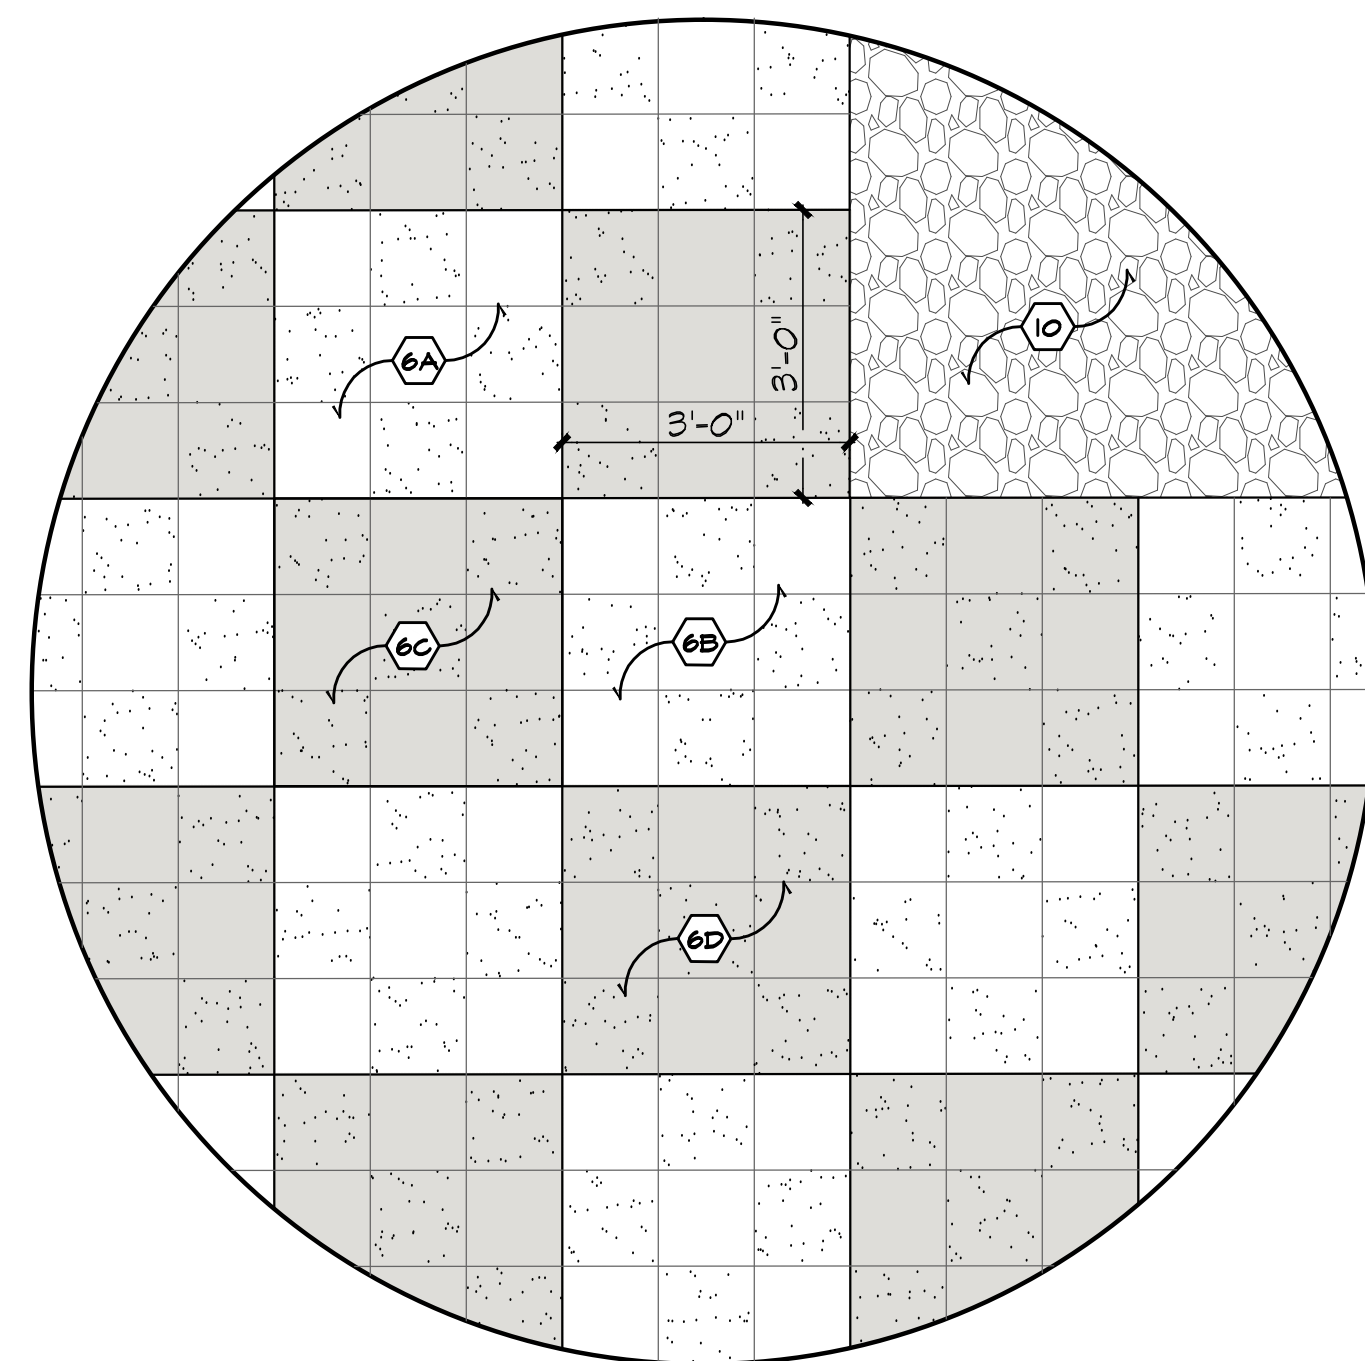

- 6 VIEWING TERRACE PAVER DETAIL**
SCALE: 1/2"=1'-0"
- 6A 12" SQUARE CITY PAVER (COLOR - CREAM)
 - 6B 12" SQUARE CITY PAVER, OCEANSIDE (COLOR - CREAM)
 - 6C 12" SQUARE CITY PAVER, OCEANSIDE (COLOR - CAMEL)
 - 6D 12" SQUARE CITY PAVER (COLOR - CAMEL)

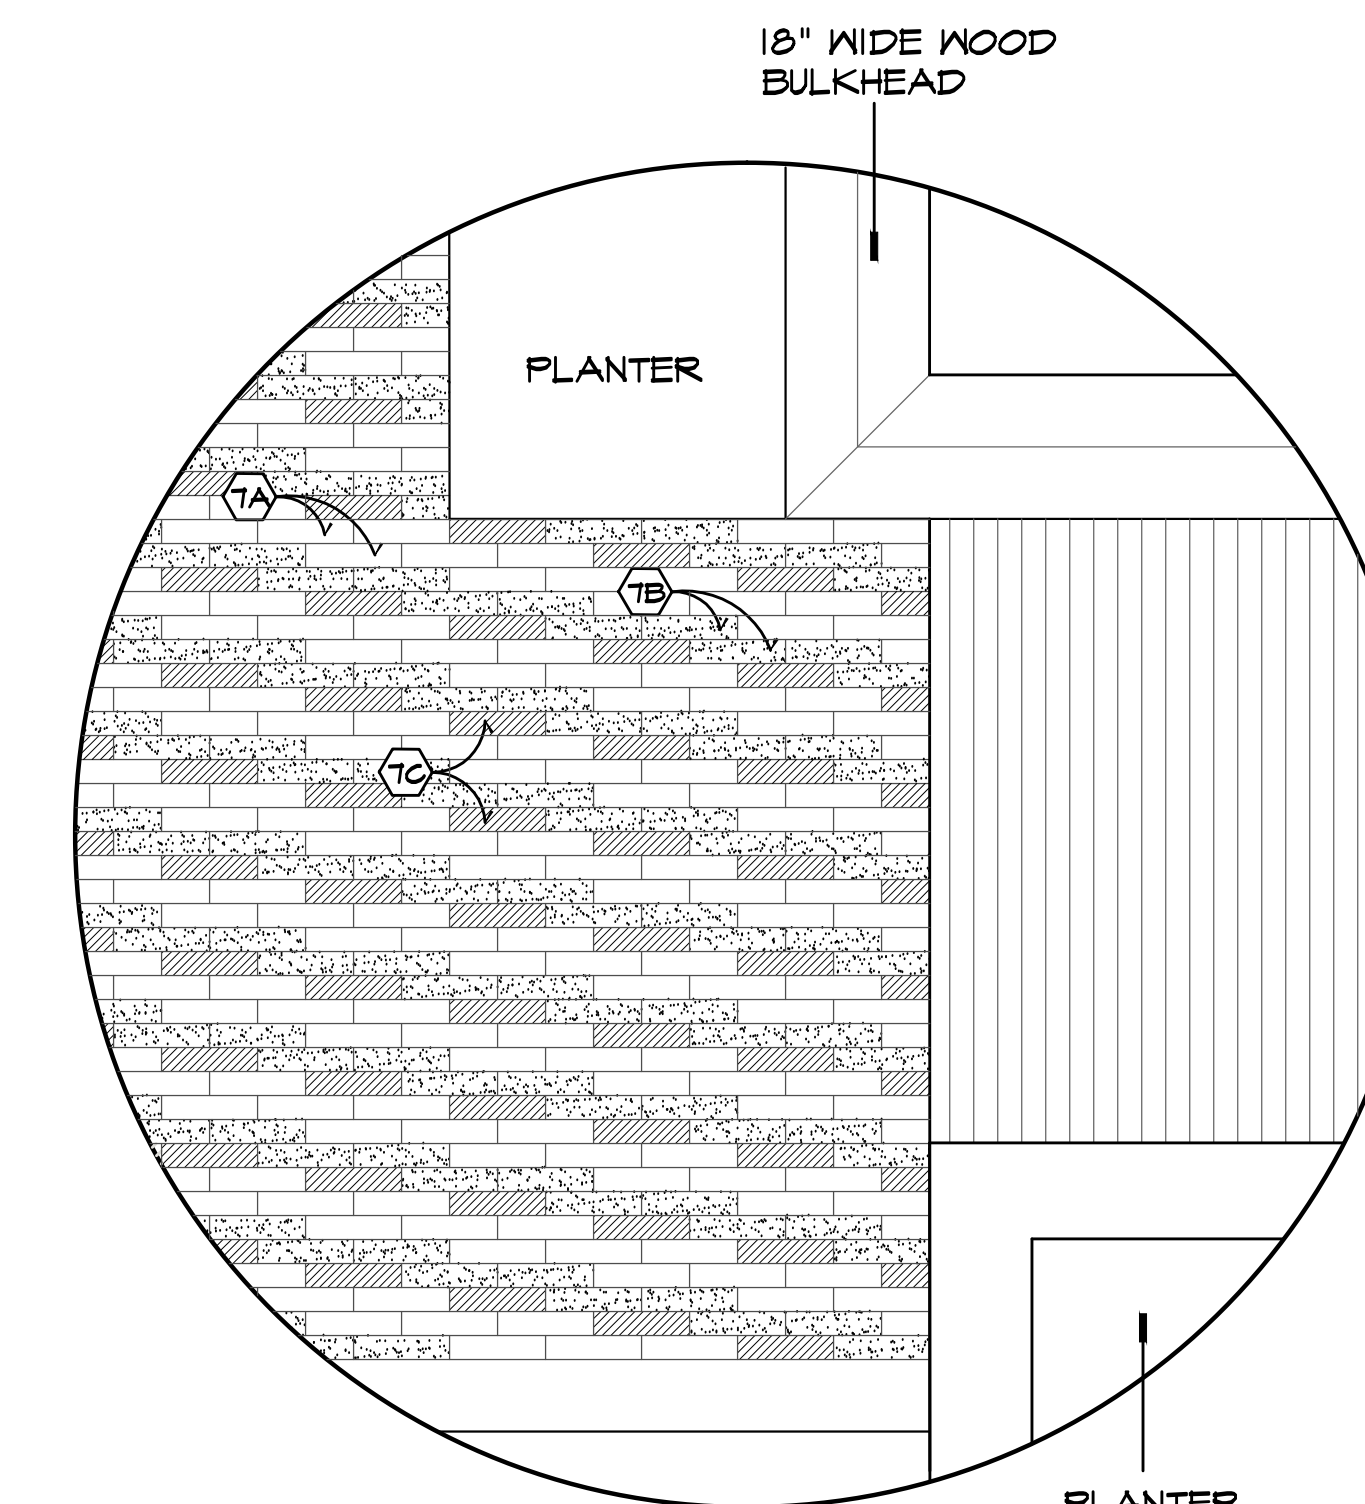


- 7 PROMENADE PAVER DETAIL**
SCALE: 1/2"=1'-0"
- 7A 3" X 12" MODULINE SERIES PAVER, OCEANSIDE - 3 PIECES - COLOR GRAY (50%)
 - 7B 3" X 12" MODULINE SERIES PAVER, OCEANSIDE - 2 PIECES - COLOR CREAM (33%)
 - 7C 3" X 12" MODULINE SERIES PAVER, OCEANSIDE - 1 PIECE - COLOR CAMEL (17%)

WESTLAKE SALES CENTER
MINTO COMMUNITIES
Hardscape Paving Details


REVISIONS:

OCTOBER 03, 2016
DATE
I.A.
DRAWN BY:
J.G.
APPROVED BY:


This drawing is the property of Design Studio Boca, and is an instrument of service not to be reproduced in whole or in part without the express written permission of same.

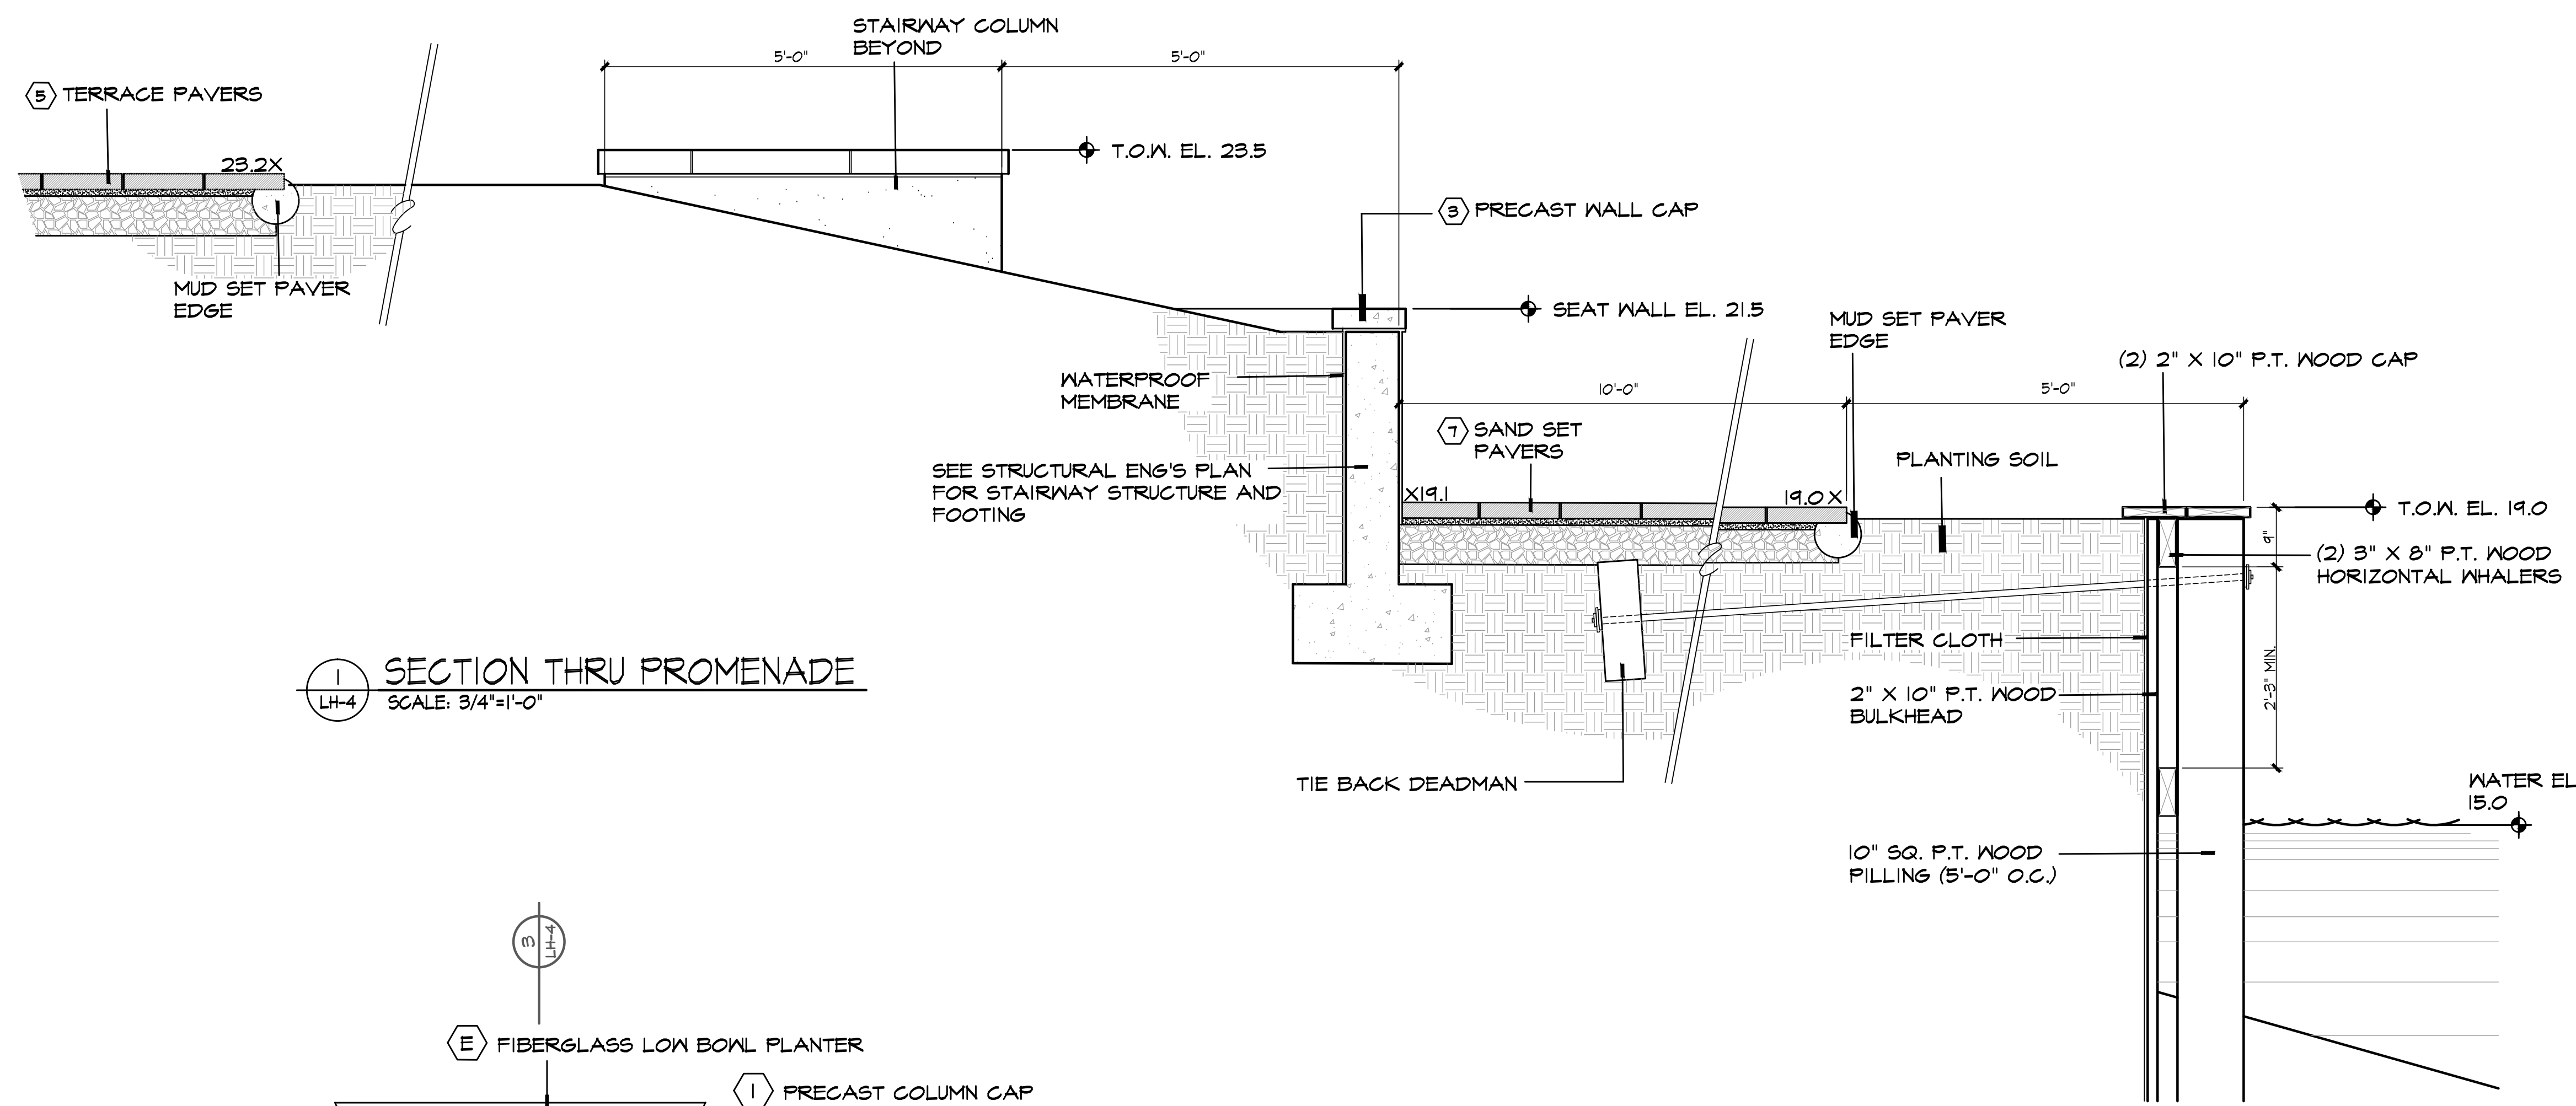

1 SECTION THRU PROMENADE
SCALE: 3/4"=1'-0"

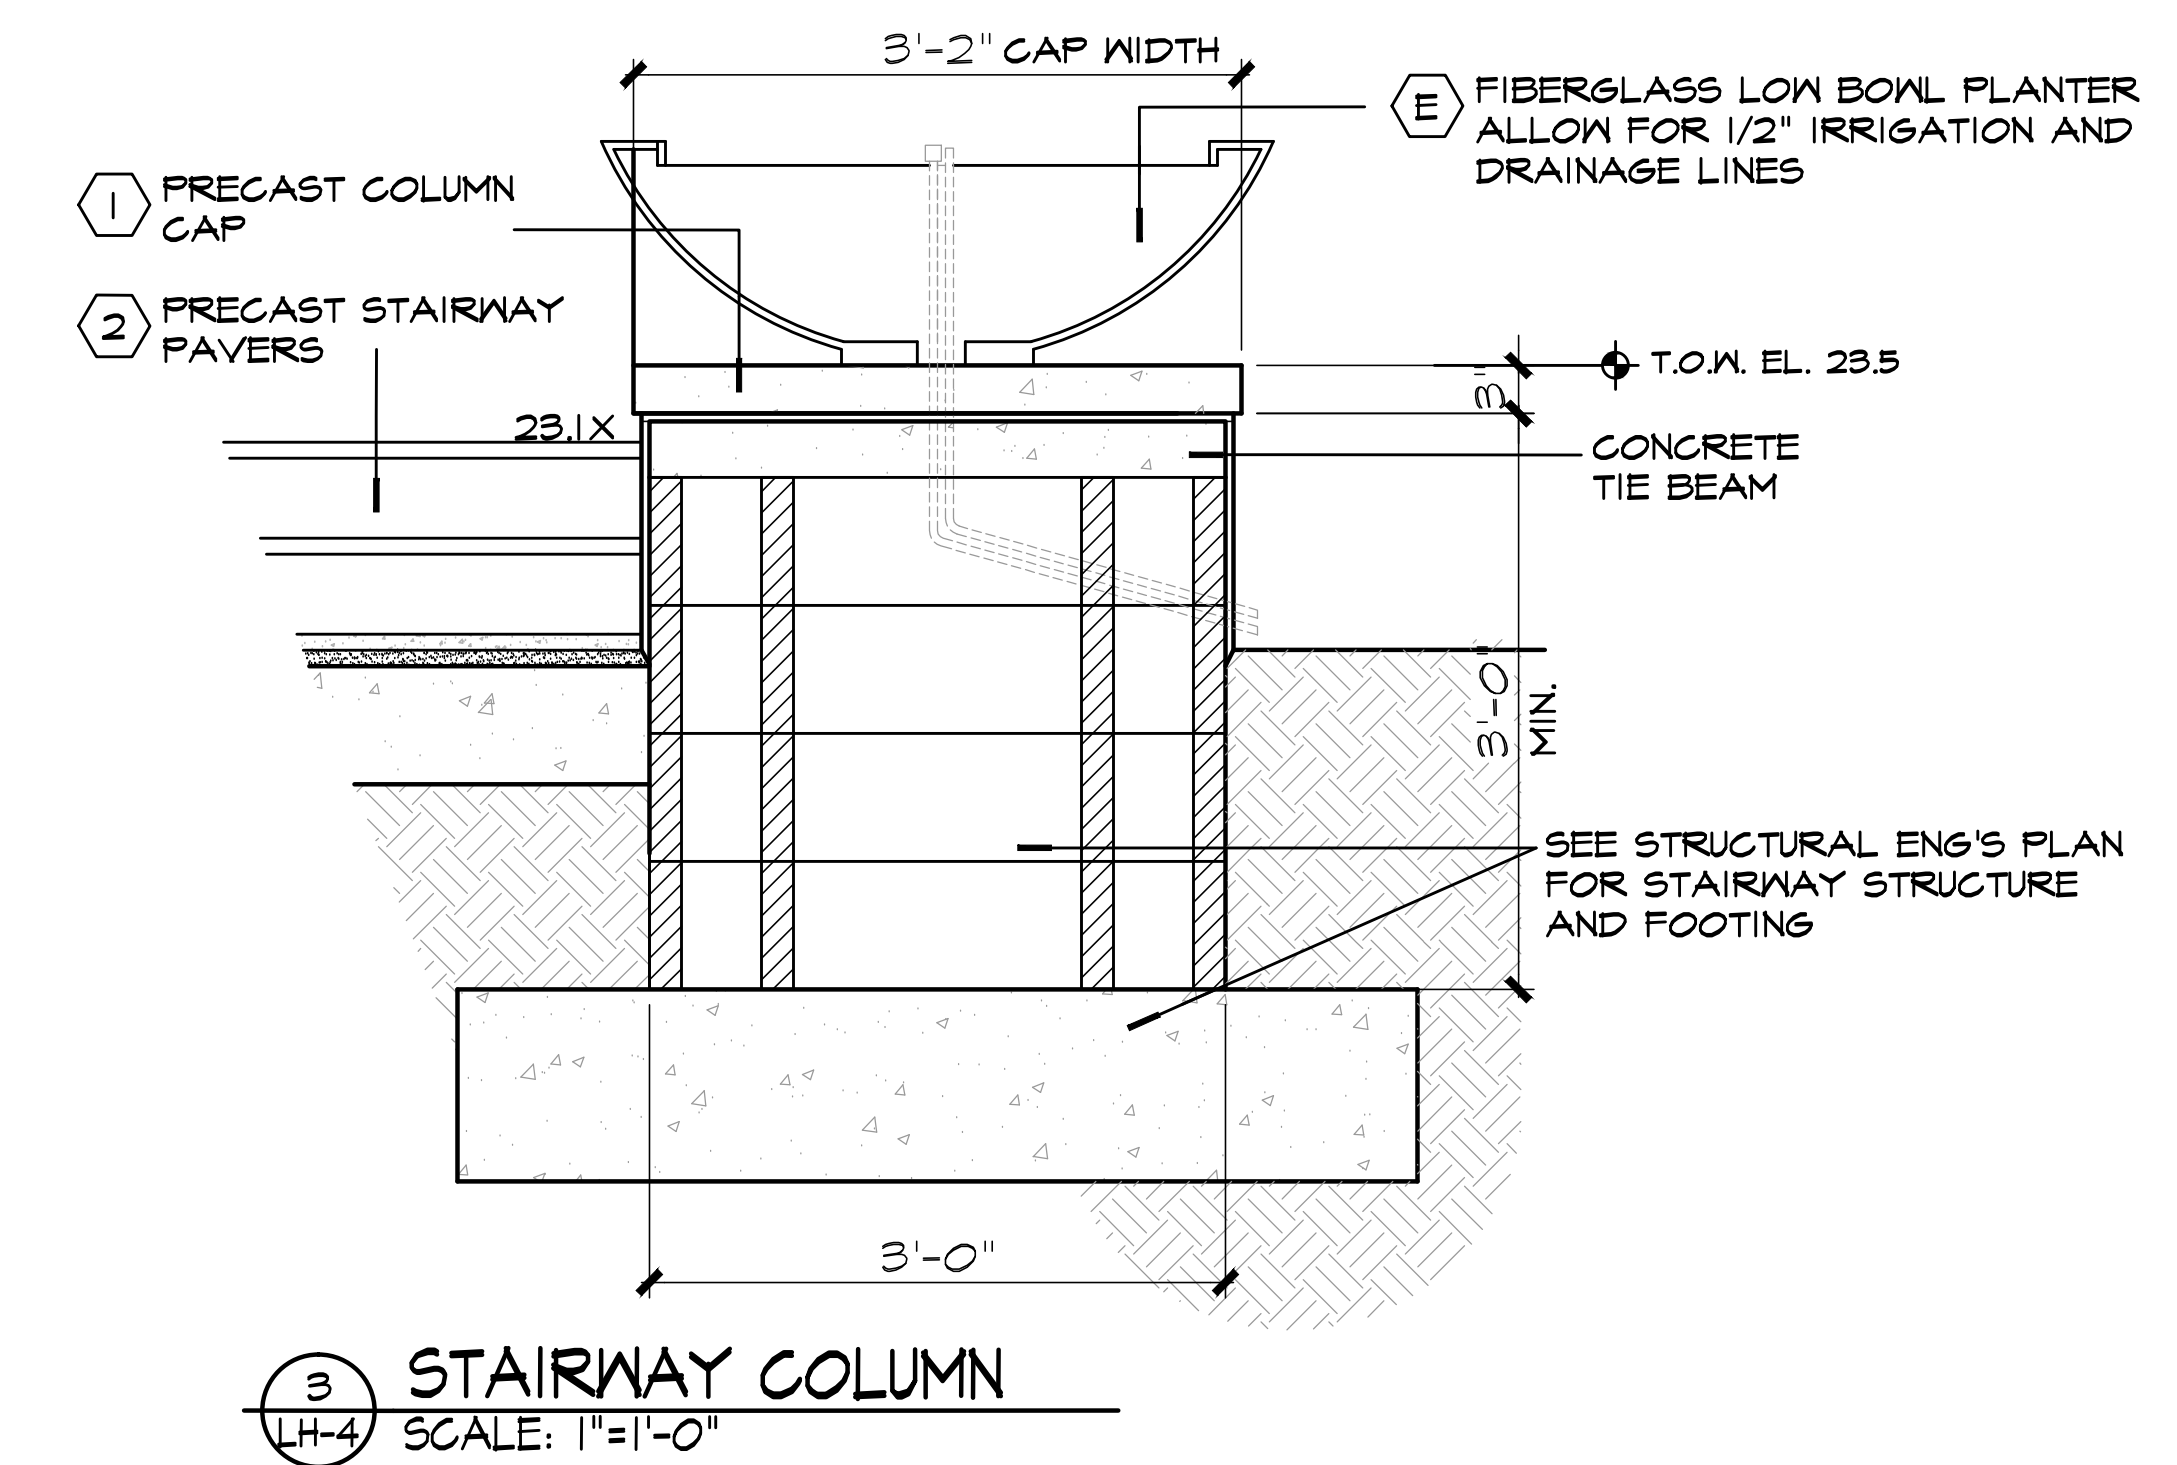


3 STAIRWAY COLUMN
SCALE: 1"=1'-0"

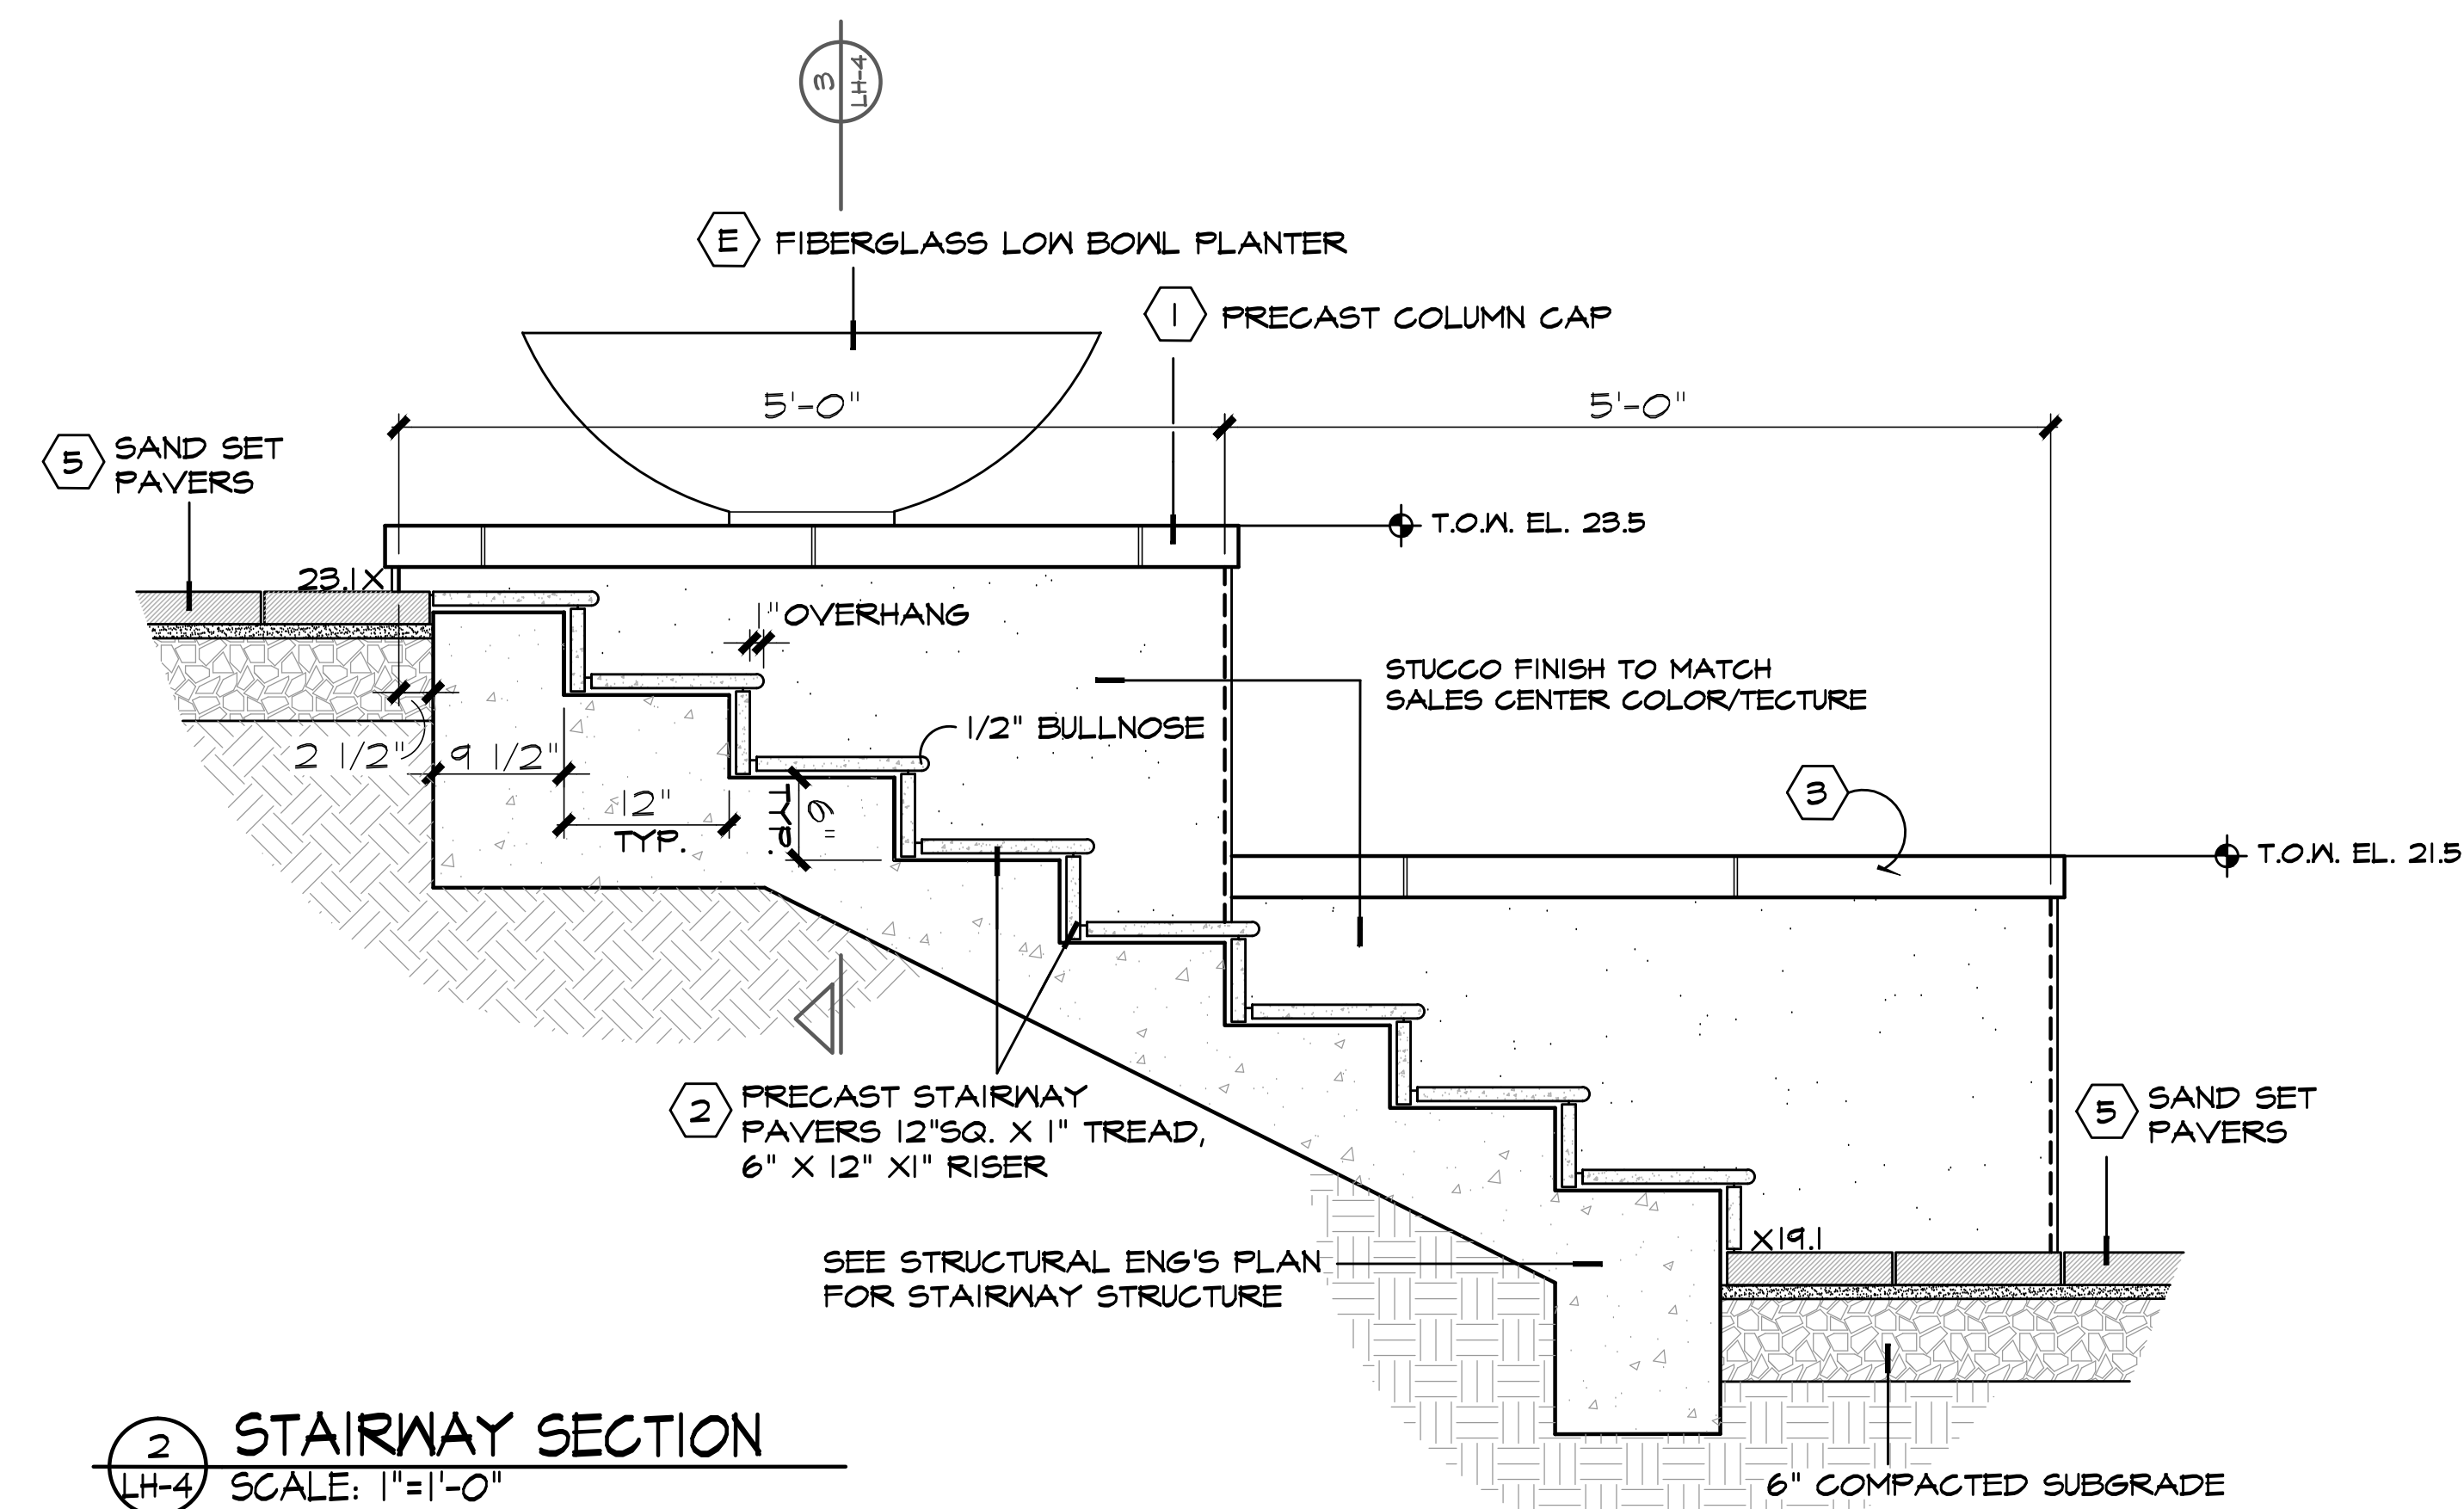


2 STAIRWAY SECTION
SCALE: 1"=1'-0"


- HARDSCAPE MATERIAL SPECIFICATIONS
- 1 PRECAST COLUMN CAP - 5'-2" X 3'-2" X 3" CAP, EXPOSED SHELL FINISH, COLOR TO MATCH 2
 - 2 PRECAST STAIRWAY PAVERS - BY ARTISTIC PAVERS OR EQUAL, 12" SQUARE X 1" TREAD WITH BULLNOSE, 6" X 12" X 1" RISER, SHELLROCK TEXTURE WITH IVORY COLOR.
 - 3 PRECAST WALL CAP - 2'-0" X 10" X 3" CAP, EXPOSED SHELL FINISH, COLOR TO MATCH 2

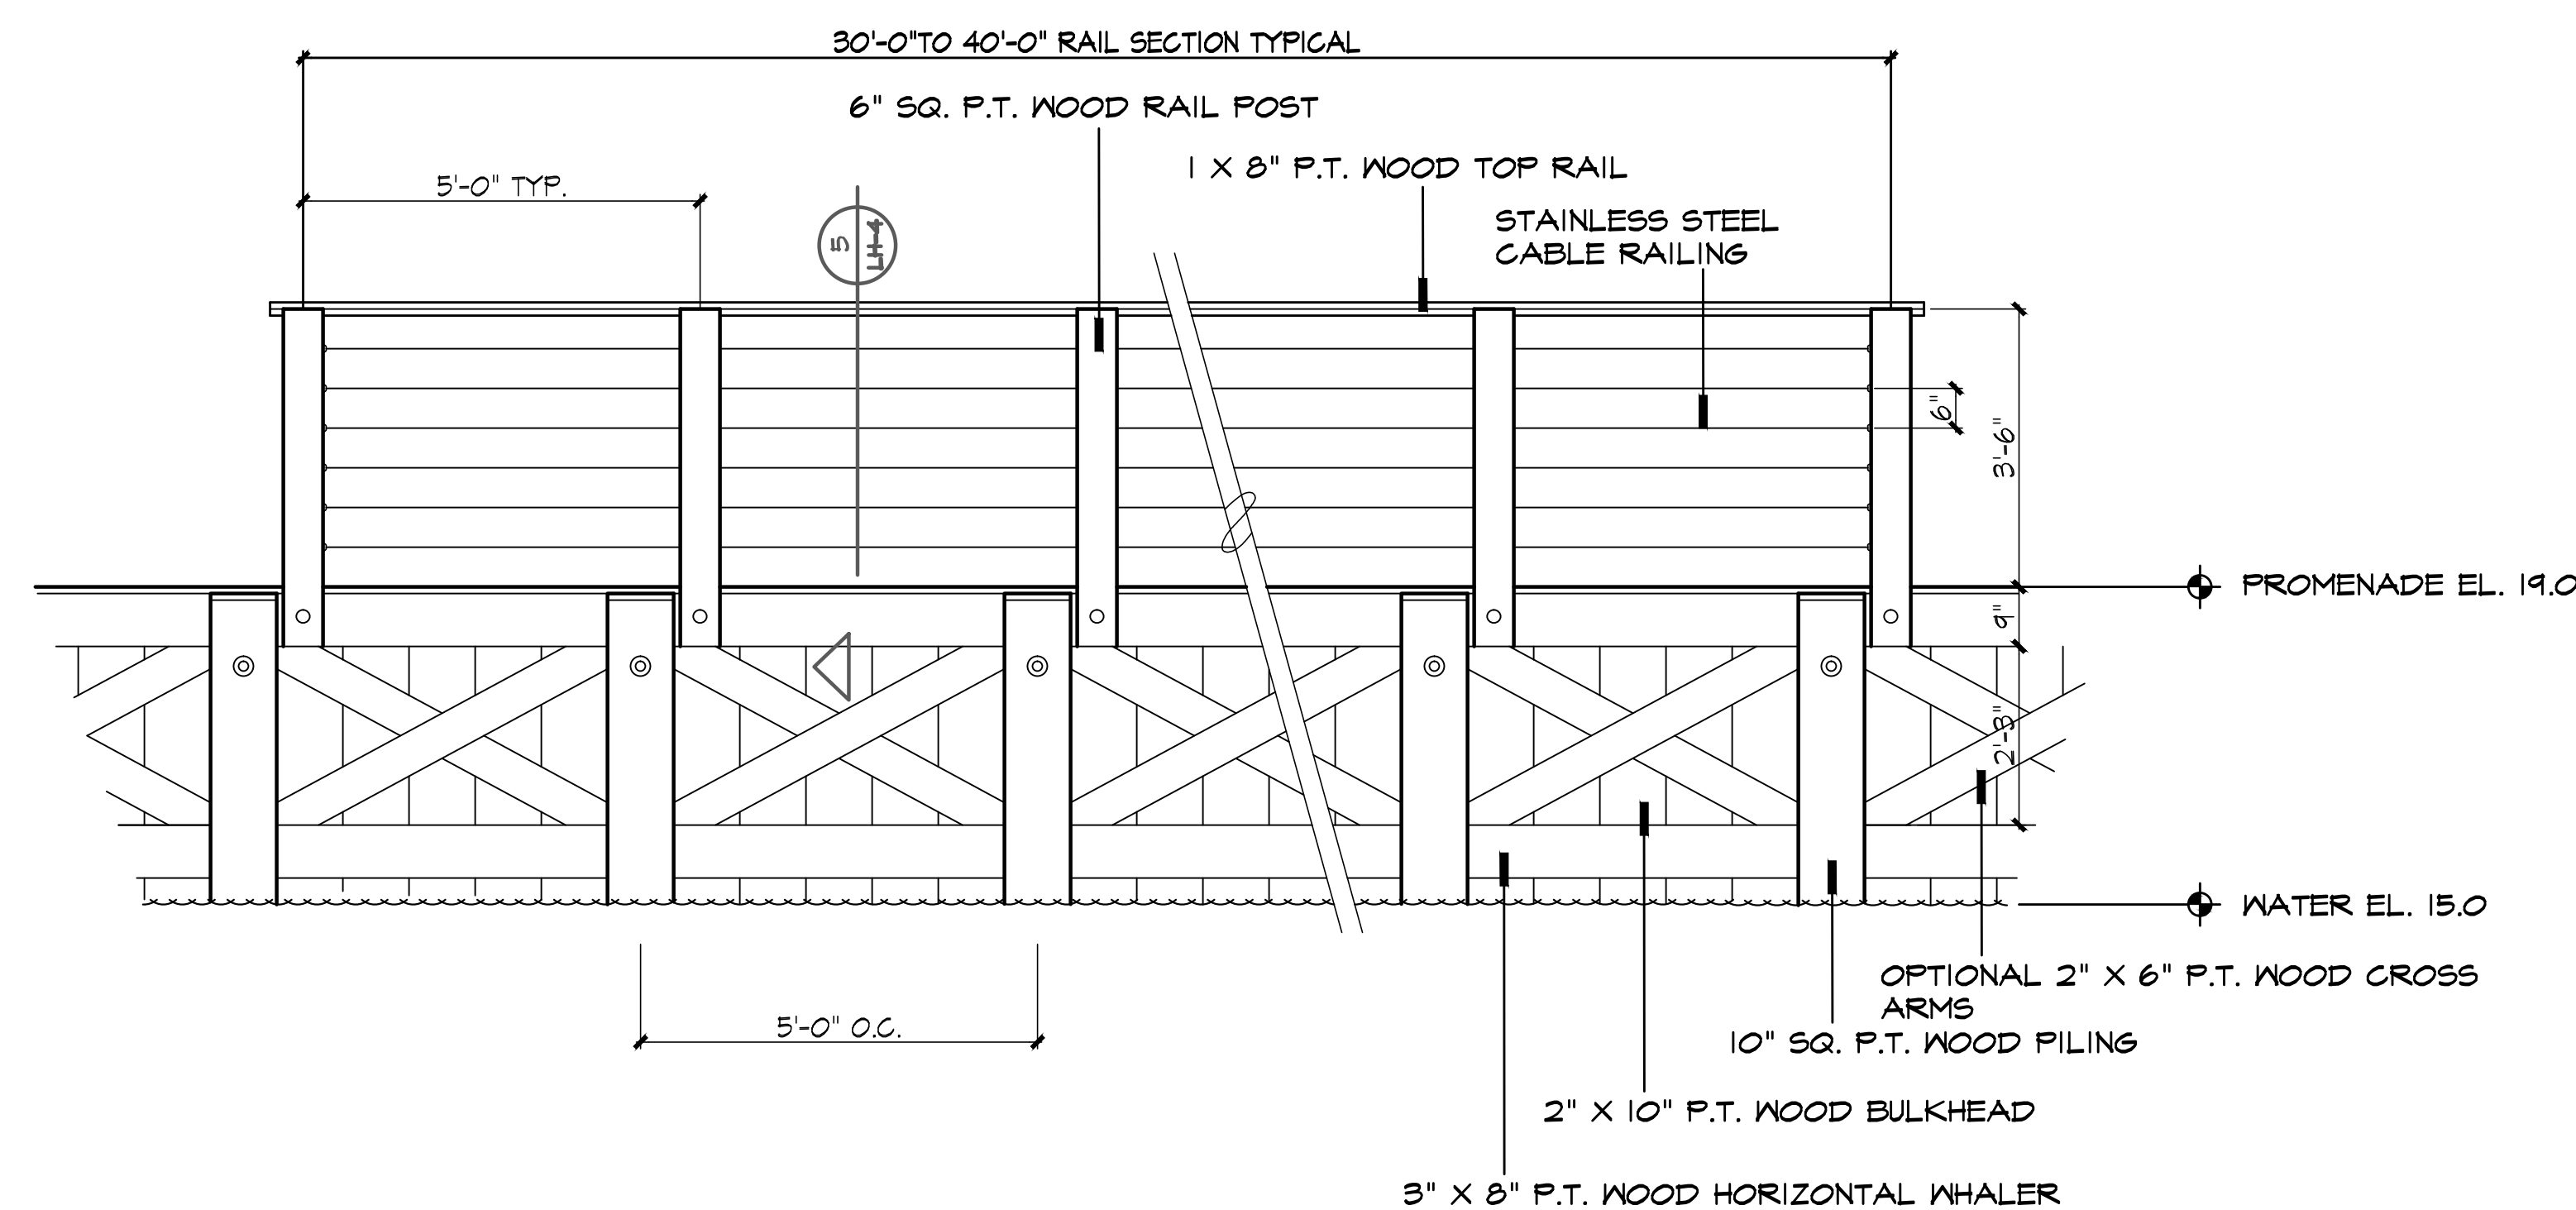

4 BULKHEAD RAILING ELEVATION
SCALE: 1/2"=1'-0"

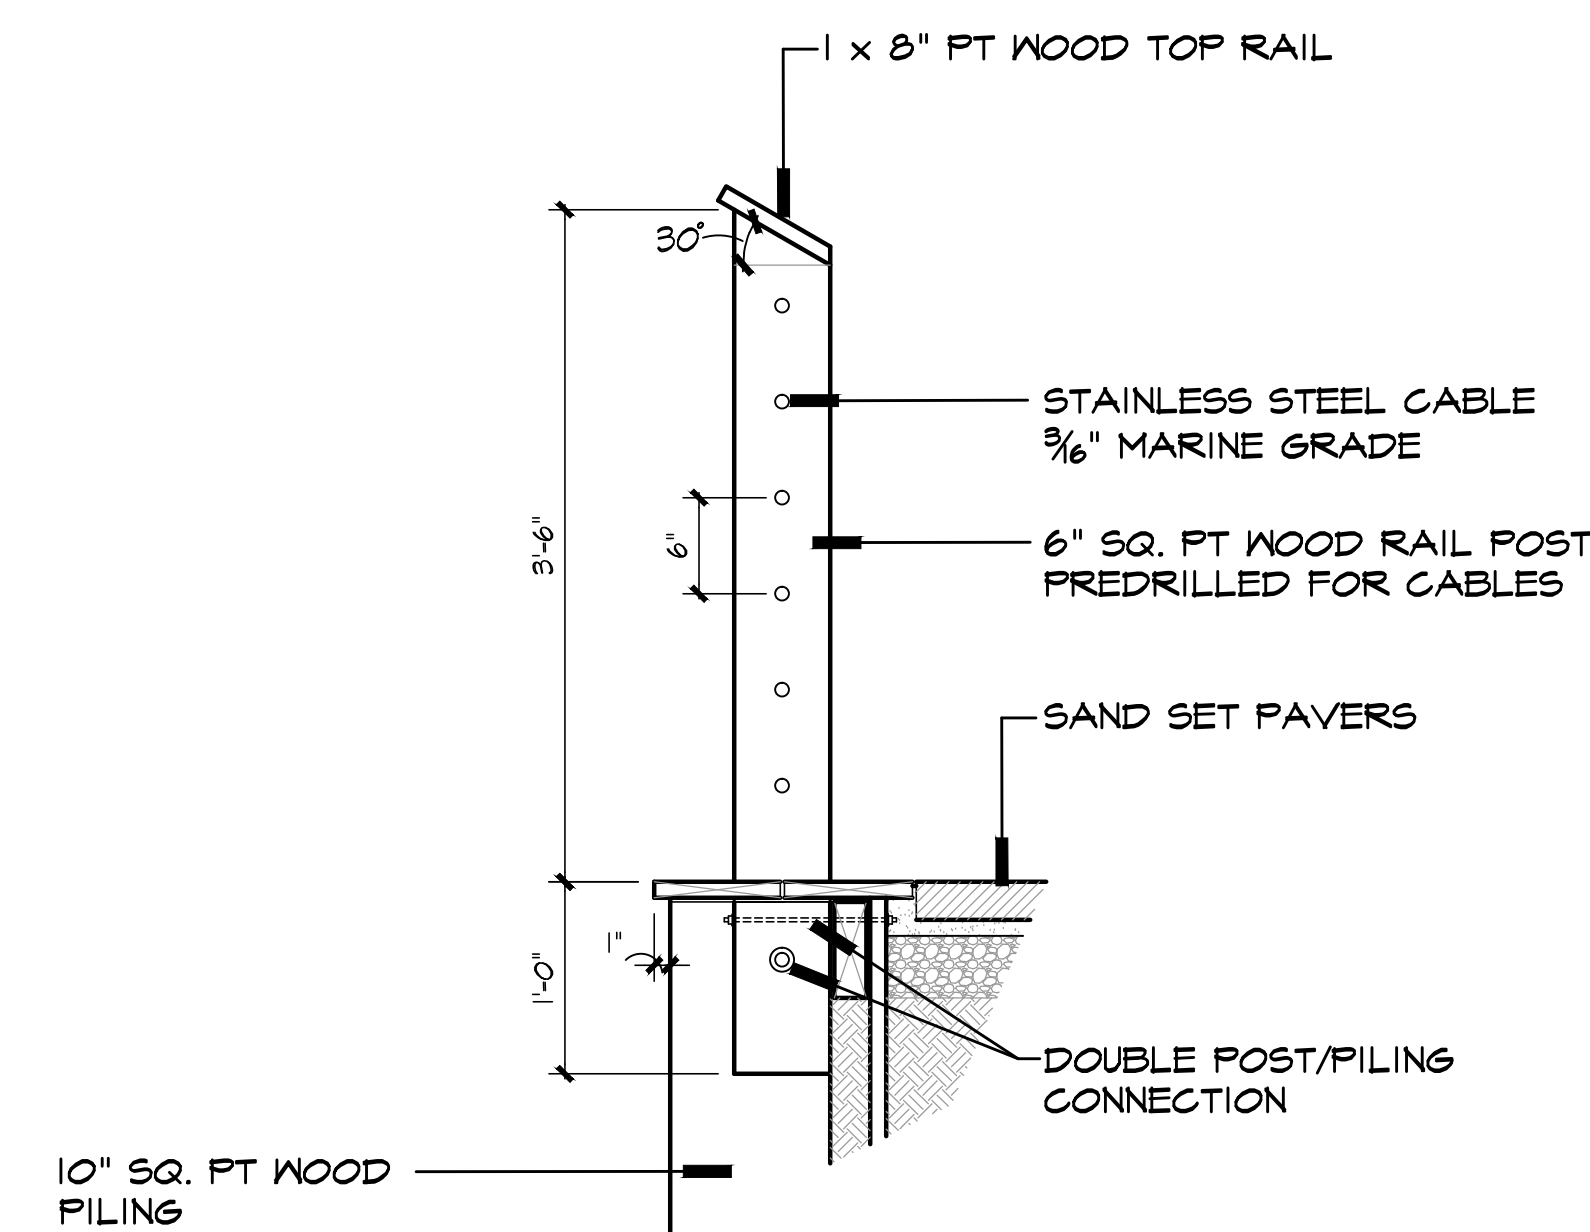

5 RAILING/BULKHEAD DETAIL
SCALE: 1"=1'-0"

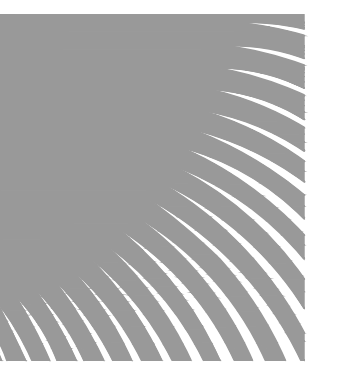

DSBOCA
design studio bocca

landscape architects
and planners

LC - 0000396
2300 Corporate Blvd, NW Suite #214
Boca Raton, Florida 33431
Ph: 561.955.8623
Fax: 561.362.4749

email: landscapearchitects@dsboca.com

WESTLAKE SALES CENTER
MINTO COMMUNITIES
Hardscape Details

REVISIONS:

OCTOBER 03, 2016
DATE
I.A.
DRAWN BY:
J.G.
APPROVED BY:

This drawing is the property of Design Studio Bocca, and is an instrument of service not to be reproduced in whole or in part without the express written permission of same.

SHEET
LH-4
CONSTRUCTION DOCUMENTS