


N. E. 10th STREET

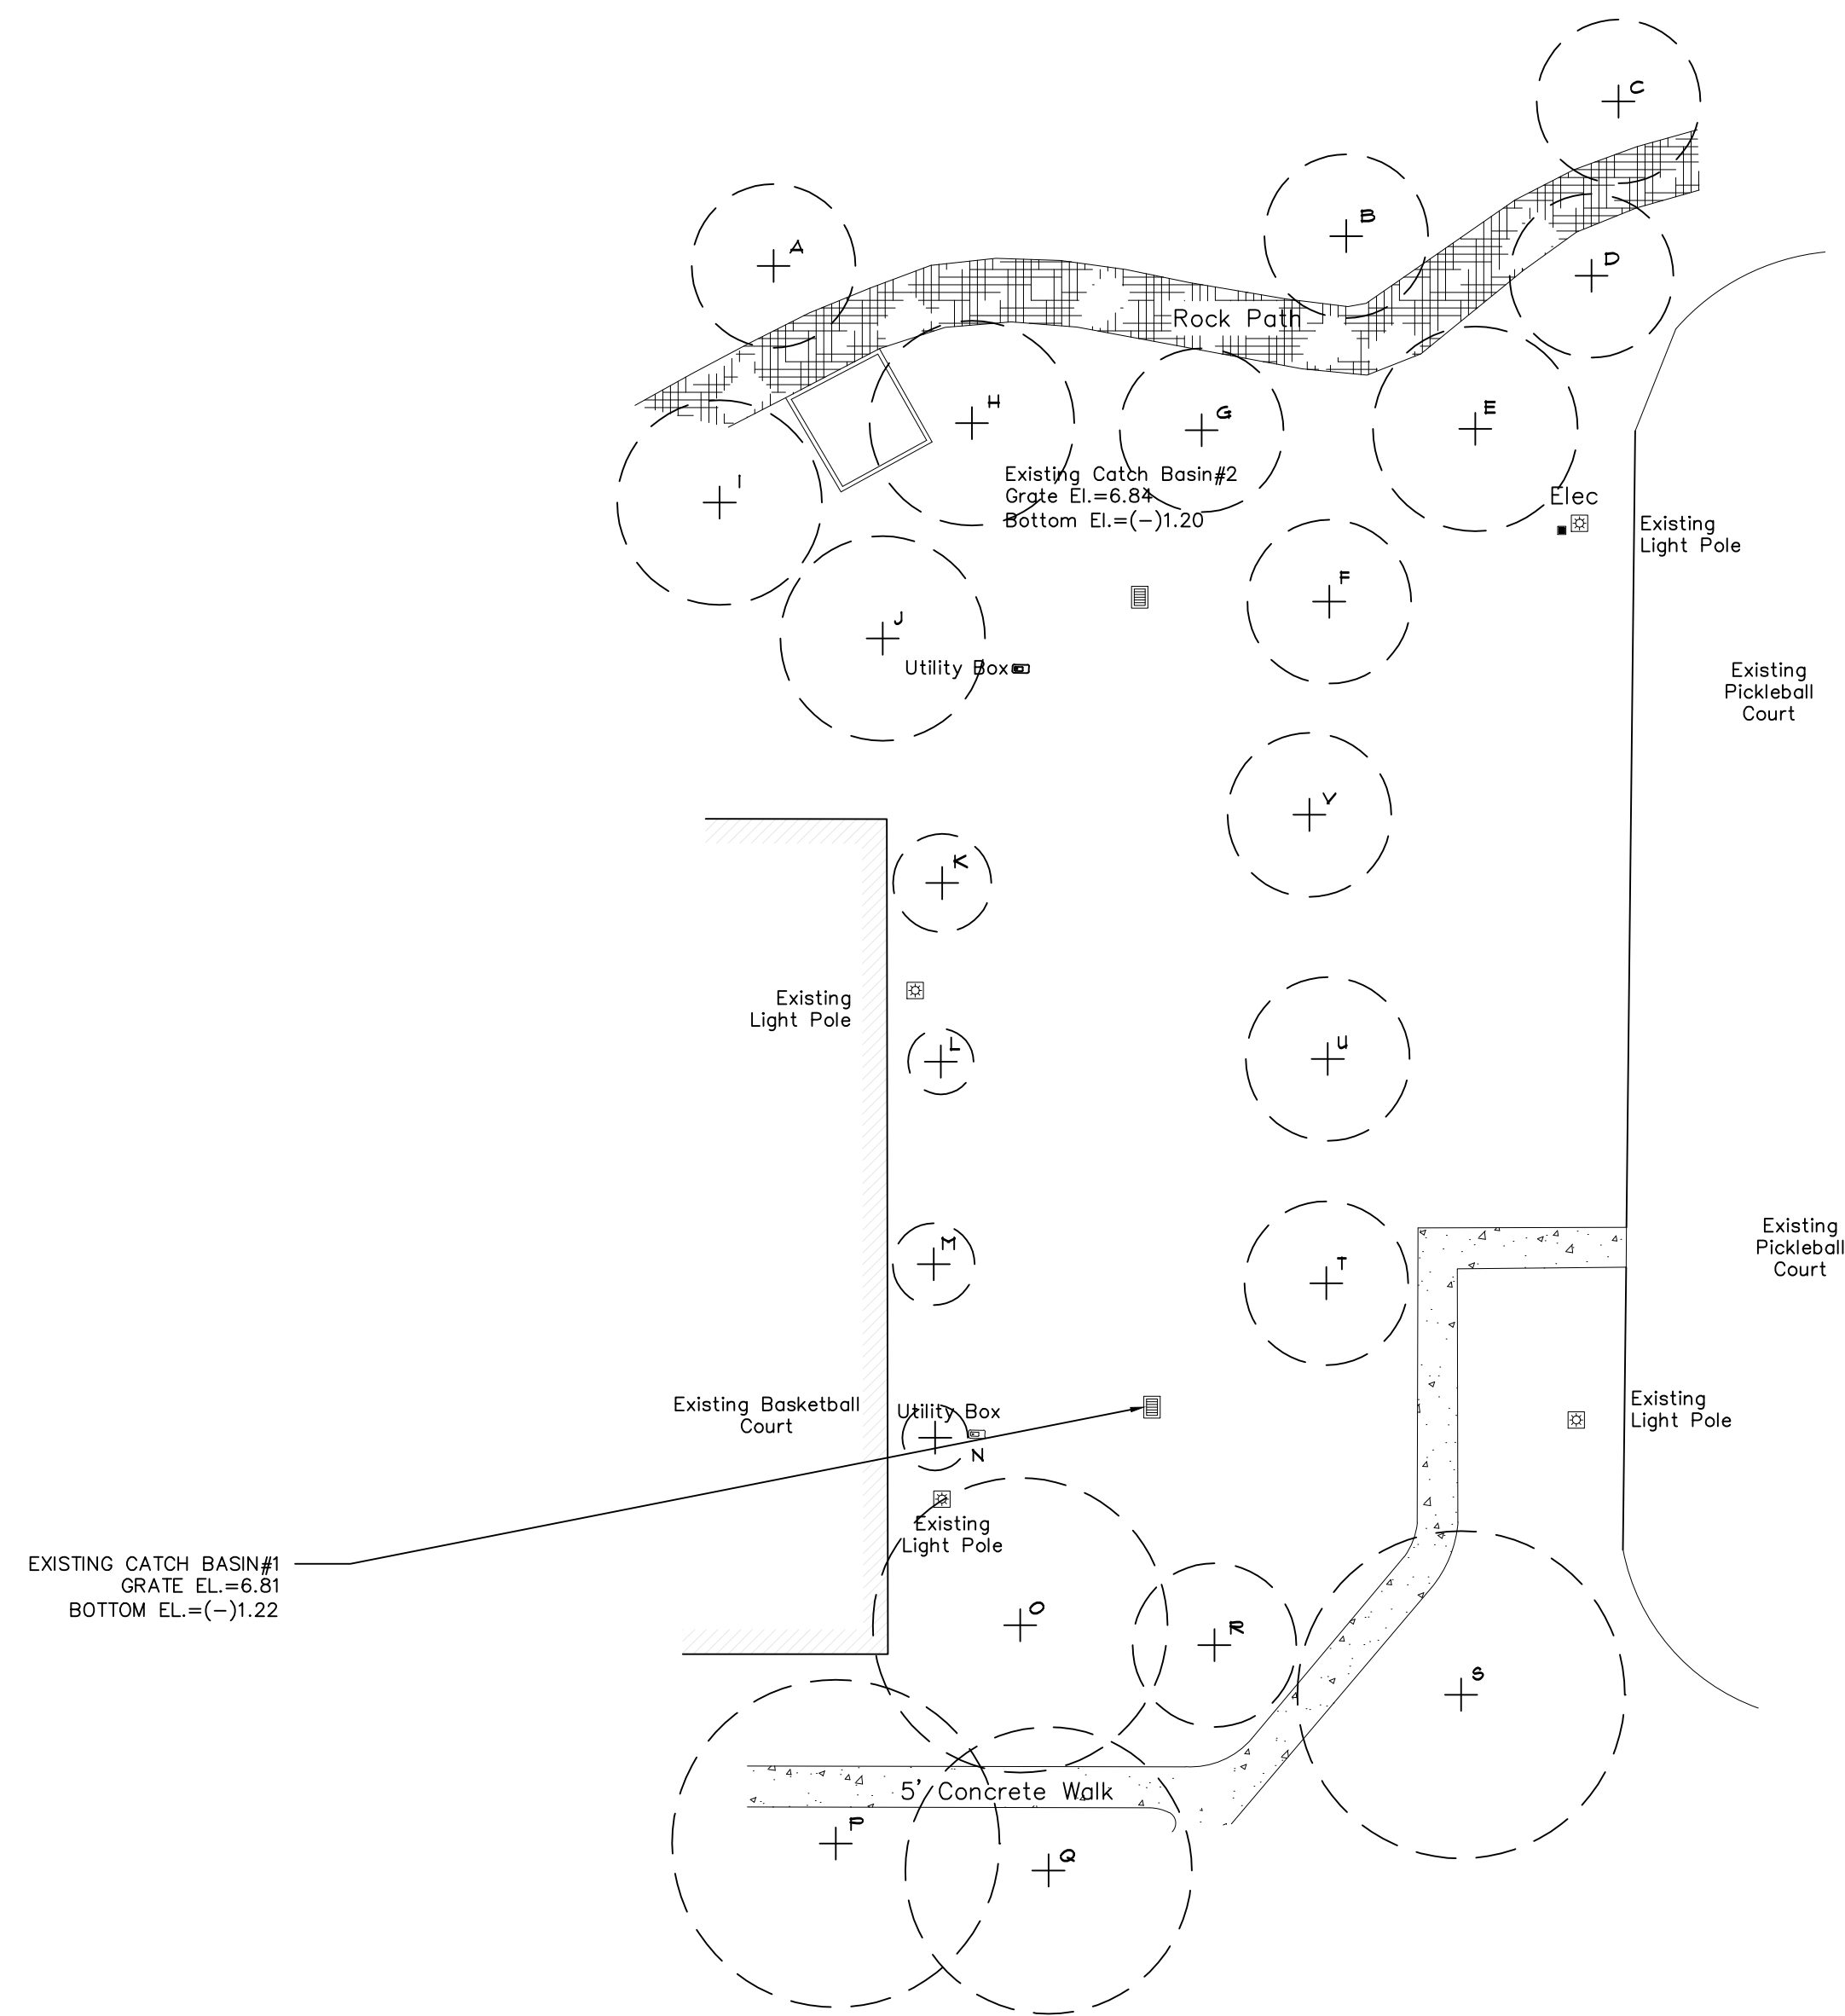

Tot Lot		5/27/2016						
CODE	NAME	BOTANICAL	HEIGHT (ft)	WIDTH (ft)	DBH (in)	CONDITION	APPRAISAL	OBSERVATIONS
A	Live oak	<i>Quercus virginiana</i>	22	20	7	85	\$2,130.00	
B	Live oak	<i>Quercus virginiana</i>	22	20	8	80	\$2,640.00	
C	Live oak	<i>Quercus virginiana</i>	20	15	5	70	\$920.00	
D	Live oak	<i>Quercus virginiana</i>	22	20	7	80	\$2,000.00	
E	Live oak	<i>Quercus virginiana</i>	25	20	8	85	\$2,810.00	
F	Live oak	<i>Quercus virginiana</i>	25	20	7	80	\$2,000.00	
G	Live oak	<i>Quercus virginiana</i>	28	20	7	85	\$2,130.00	
H	Live oak	<i>Quercus virginiana</i>	28	25	8	85	\$2,810.00	
I	Live oak	<i>Quercus virginiana</i>	25	25	8	80	\$2,640.00	Needs structural pruning
J	Live oak	<i>Quercus virginiana</i>	25	20	7	85	\$2,130.00	
K	Crape myrtle	<i>Lagerstroemia indica</i>	14	12	multi	80	\$430.00	
L	Crape myrtle	<i>Lagerstroemia indica</i>	8	6	multi	30	\$160.00	Declining
M	Crape myrtle	<i>Lagerstroemia indica</i>	10	10	multi	50	\$270.00	Low vigor
N	Crape myrtle	<i>Lagerstroemia indica</i>	14	8	6	70	\$370.00	Girdling root needs pruning
O	Gumbo limbo	<i>Bursera simaruba</i>	35	36	21	70	\$12,100.00	
P	Gumbo limbo	<i>Bursera simaruba</i>	30	30	19	65	\$9,200.00	
Q	Gumbo limbo	<i>Bursera simaruba</i>	25	30	13	75	\$5,000.00	
R	Live oak	<i>Quercus virginiana</i>	25	20	7	80	\$2,000.00	
S	Royal poinciana	<i>Delonix regia</i>	30	50	18	70	\$7,500.00	Trunk damage, splitting
T	Live oak	<i>Quercus virginiana</i>	20	20	7	60	\$1,500.00	Mechanical damage
U	Live oak	<i>Quercus virginiana</i>	22	20	7	80	\$2,000.00	
V	Live oak	<i>Quercus virginiana</i>	25	20	7	85	\$2,130.00	

* I certify that all the statements of fact in this appraisal are true, complete, and correct to the best of my knowledge and belief, and that they are made in good faith.
 Jeremy T. Chancey, FL-0762A, ISA Certified Arborist

project:
community park
tot lot
 pompano beach
 florida

dave bodker
 landscape architecture/planning inc.

601 n. congress ave., suite 105-a
 delray beach, florida 33445
 561-276-6311

#LA0000999

sheet title:

tree valuation

project number:

5116

date: 5-31-16

scale: 1" = 20'

drawn by: jae

revisions:

- △
- △
- △
- △
- △

sheet:

L-1

1 of 1 sheets

