
  
**NORTH**  
 SCALE 1" = 20'-0"  
 SECTION 36, TOWNSHIP 48S, RANGE 42E

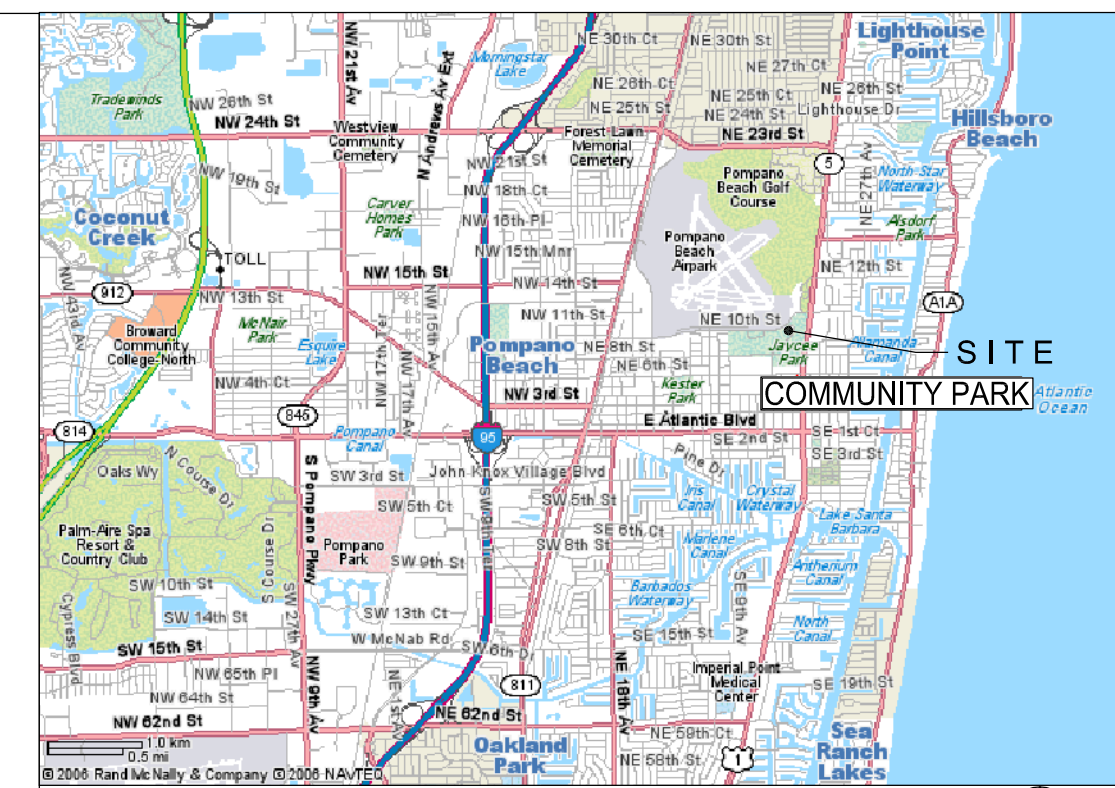



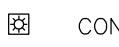


LOCATION SKETCH NTS

  
**MUNSON DESIGN AND CONSULTING, INC.**  
 PO BOX 771058  
 CORAL SPRINGS, FL 33077  
 PHONE: 954-340-5291  
 AUTH. No. 9327 & 7958

SPECIFIC PURPOSE TOPOGRAPHIC SURVEY  
 AND TREE PROTECTION PLAN

**LEGEND:**

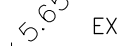-  TREE
-  WATER METER (WM)
-  EXISTING ELEVATION
-  CATCH BASIN
-  CONCRETE LIGHT POLE (CLP)
- "ELEC" ELECTRIC SERVICE

**LEGAL DESCRIPTION:**

A PORTION OF PARCEL "B" "POMPANO BEACH AIR PARK AND RECREATION FACILITIES PLAT", ACCORDING TO THE PLAT THEREOF, AS RECORDED IN PLAT BOOK 149, PAGE 20, OF THE PUBLIC RECORDS OF BROWARD COUNTY, FLORIDA.

**SURVEYOR'S NOTES:**

F.E.M.A. FLOOD DESIGNATION EFFECTIVE 8-18-2015  
 FLOOD PANEL: 12011C03.376H  
 FLOOD ZONE: "X" 0.2 PCT CHANCE FLOOD HAZARD  
 NEW N.A.V.D. '88 ELEVATION: N/A

ELEVATIONS SHOWN HEREON ARE REFERENCED TO THE NORTH AMERICAN VERTICAL DATUM (NAVD) OF 1988.

BENCHMARK REFERENCE: ELEVATIONS SHOWN HEREON WERE OBTAINED BY GPS OBSERVATION.

NO ATTEMPT WAS MADE TO LOCATE ANY UNDERGROUND UTILITIES EXCEPT AS SHOWN.

NO ATTEMPT WAS MADE TO DELINEATE ANY WETLANDS.

THIS SURVEY WAS PREPARED WITHOUT REFERENCE TO A TITLE COMMITMENT.

ALL RECORDS SHOWN HEREON ARE REFERENCED TO THE PUBLIC RECORDS OF BROWARD COUNTY, FLORIDA.

THE SPECIFIC PURPOSE OF THIS SURVEY IS TO SHOW THE EXISTING HORIZONTAL AND VERTICAL CONDITIONS OF THE LANDS SHOWN HEREON. THIS IS NOT A BOUNDARY SURVEY, AND NO FIELD WORK WAS PERFORMED TO VERIFY EXISTING BOUNDARY OR RIGHT-OF-WAY INFORMATION.

REVISIONS:

POMPANO BEACH COMMUNITY PARK  
 YOUTH BASKETBALL COURT INSTALLATION  
 FOR  
 THE CITY OF POMPANO BEACH  
 PROJECT ADDRESS:  
 IN BETWEEN NE 10 STREET AND NE 18 STREET, WEST OF FEDERAL HWY  
 POMPANO BEACH, FL

Phase:  
**BID DOCUMENTS**

**SIGNATURE AND SEAL**

Scale: 1" = 20'


Job No. 2015-2400 Sheet No. **S1**


Date 12/20/2015

Drawn by MK Plot Date 09/08/2016

Appr. by DG 1 of 6

N. E. 10th STREET

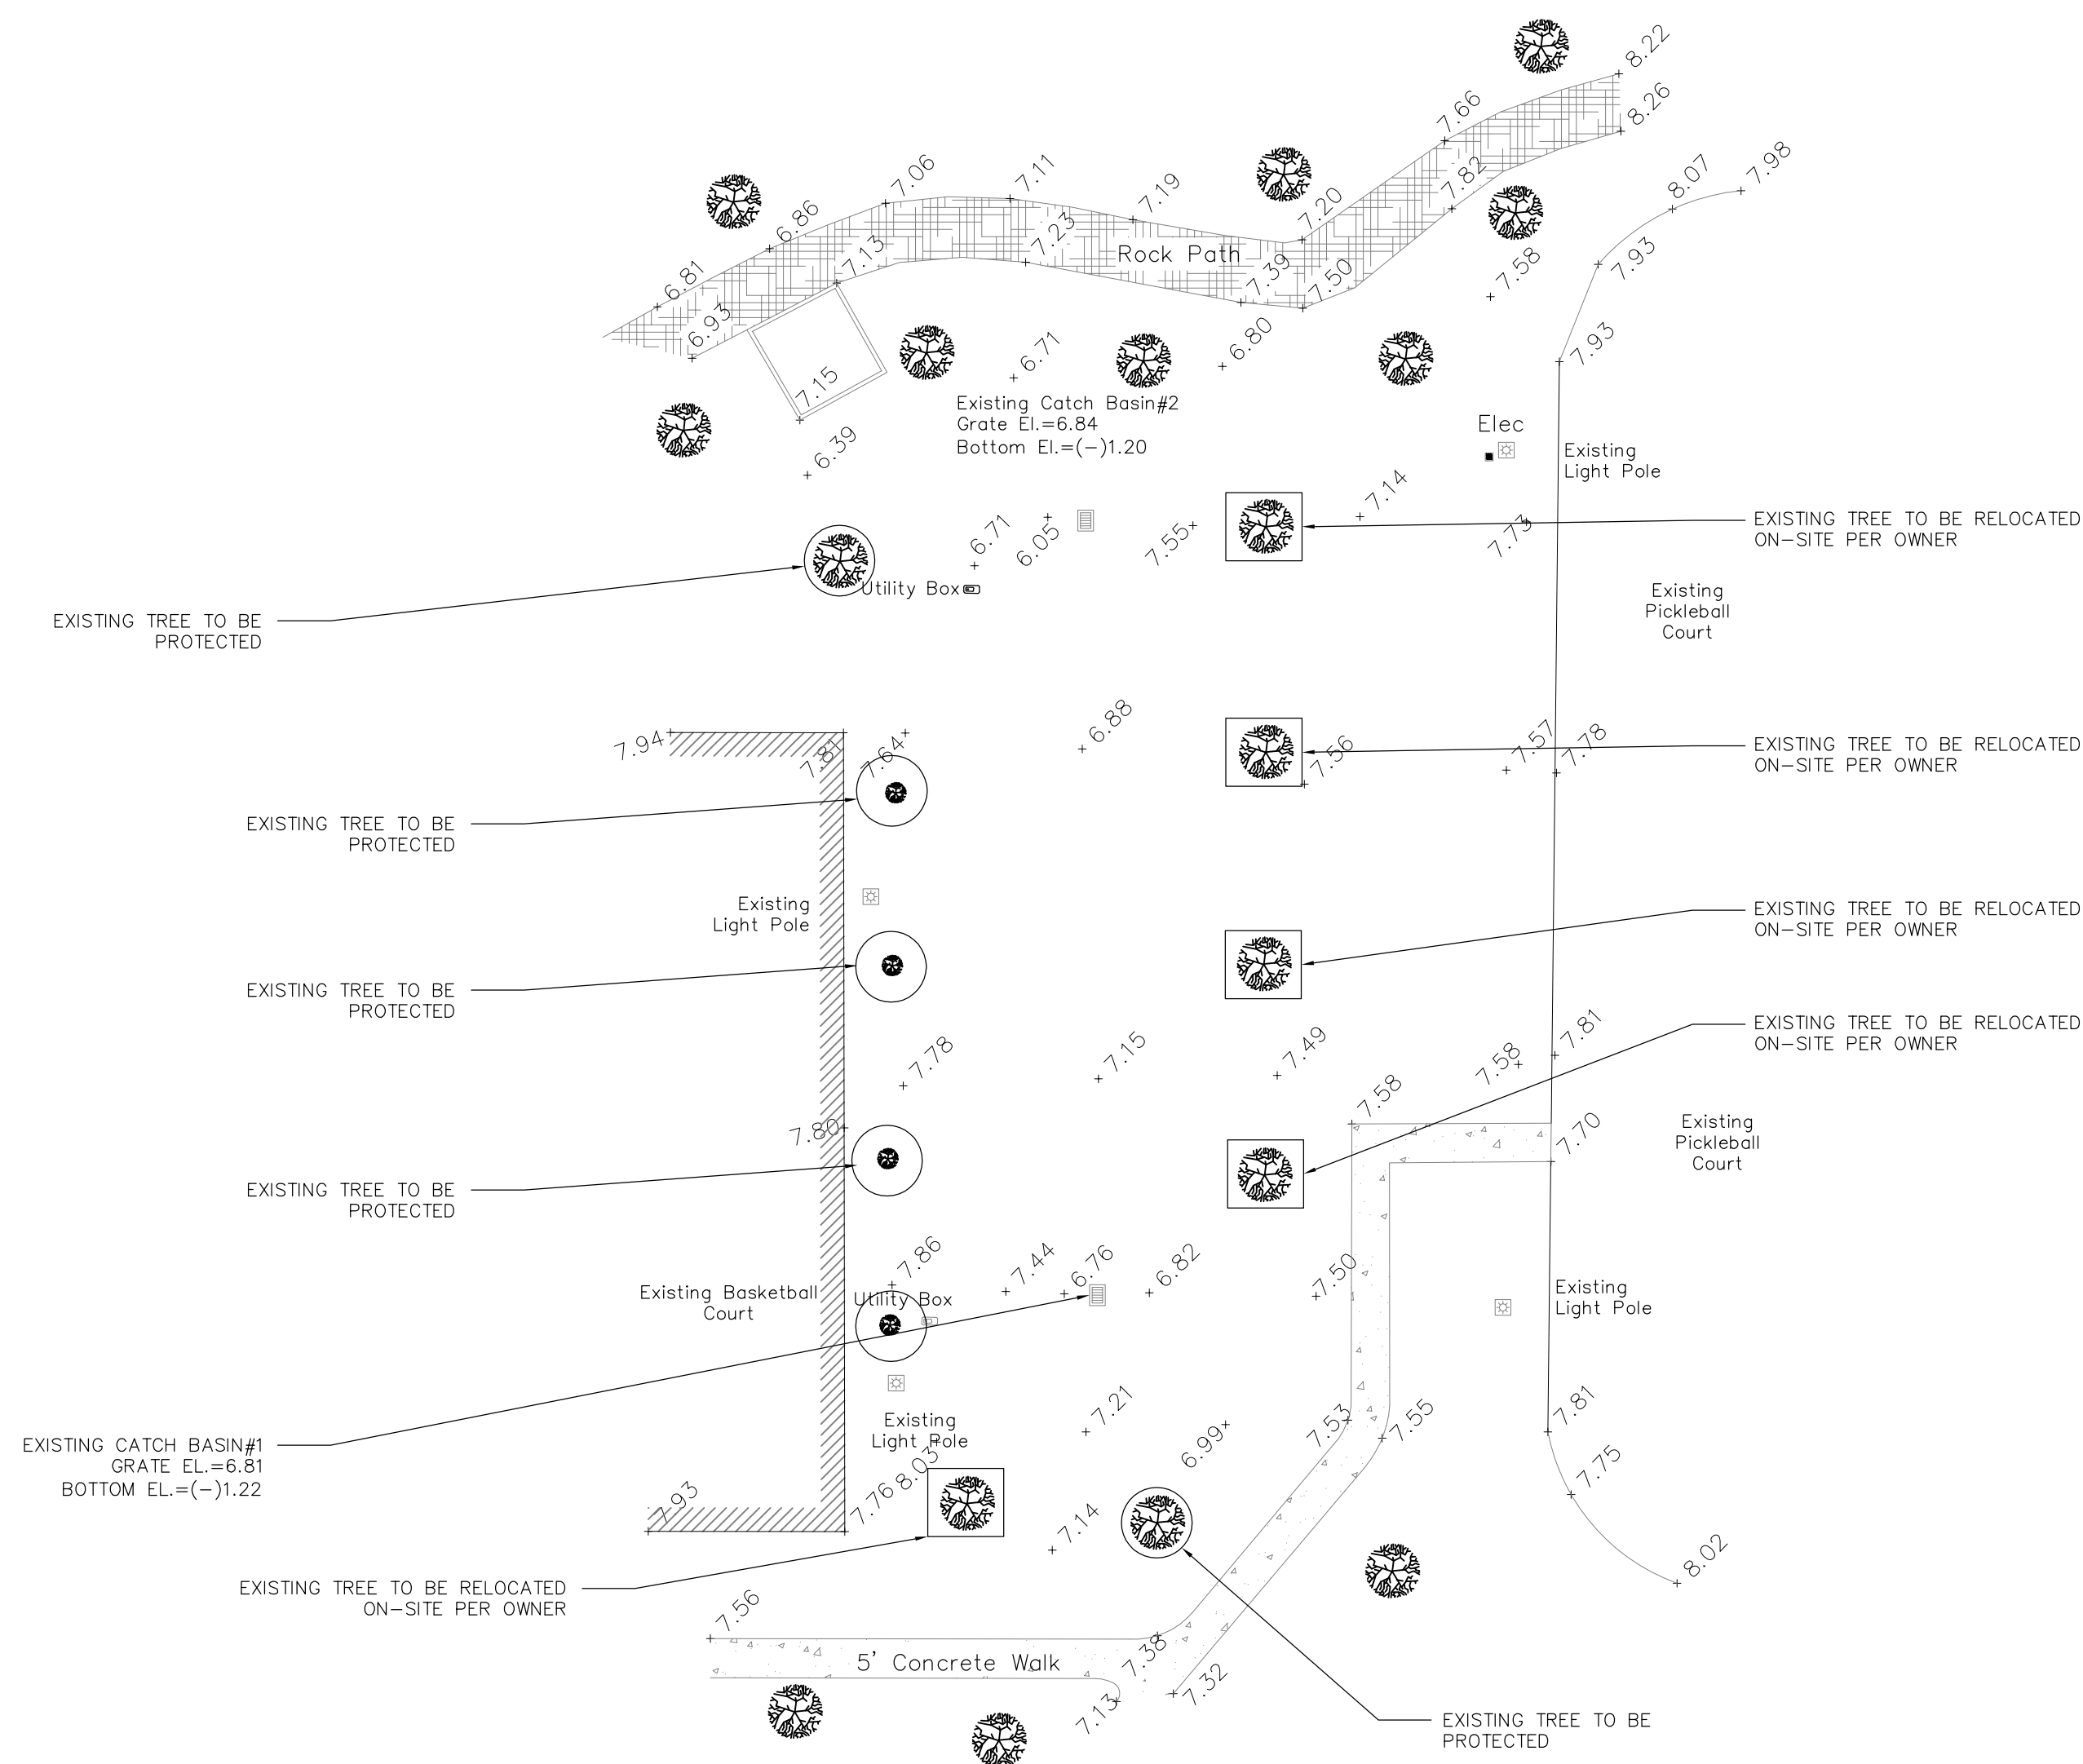

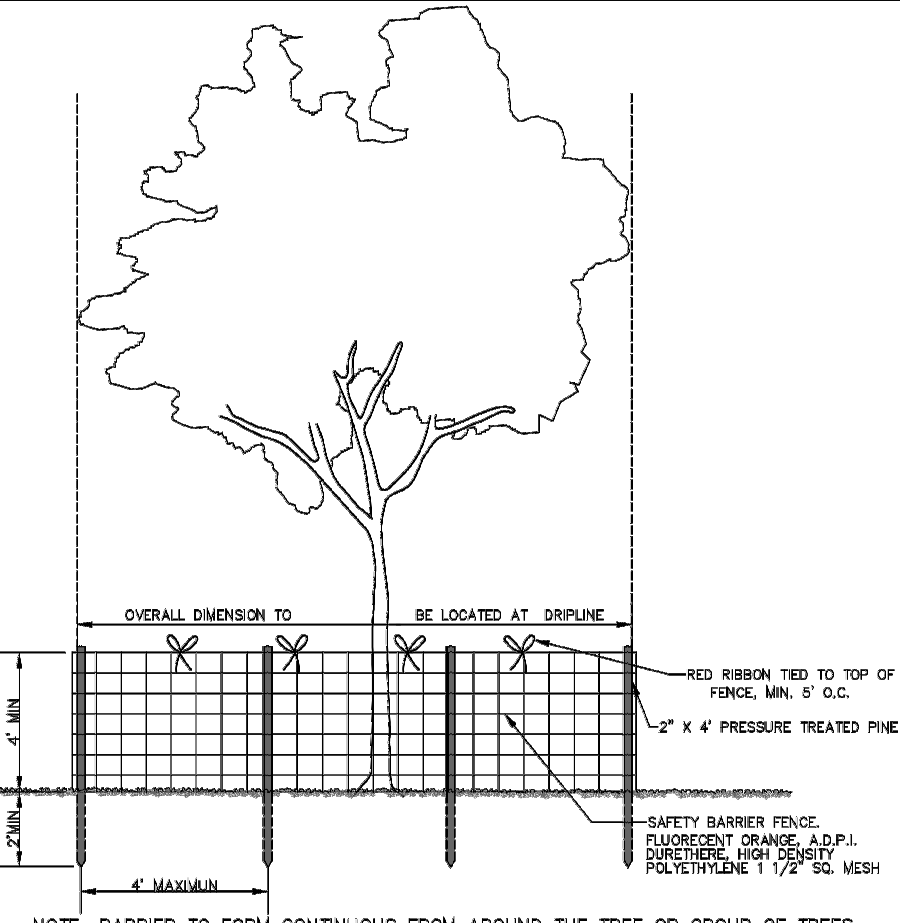

OVERALL DIMENSION TO BE LOCATED AT CORNER

RED RIBBON TIED TO TOP OF FENCE, MIN. 6" O.C.

1/2" X 4" PRESSURE TREATED PINE

SAFETY BARRIER FENCE, FLUORESCENT ORANGE A.D.P.I. SURFACE, 1/2" DIA. CROSBY POLYETHYLENE 1 1/2" SQ. MESH

NOTE: BARRIER TO FORM CONTINUOUS FROM AROUND THE TREE OR GROUP OF TREES. SEE LANDSCAPE PLAN FOR LOCATION OF TREES TO REMAIN.

LANDSCAPE STANDARDS		TREE PROTECTION DETAIL	
REVISIONS	URBAN FORESTRY	APPROVED BY:	DATE: APRIL 2010
BY DATE	CITY OF POMPANO BEACH	DATE:	DWG NO. 104-1
TOP		APPROVED BY:	
	SCALE: N.T.S.	URBAN FORESTER	