
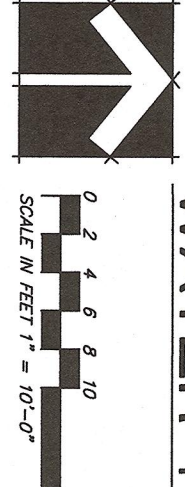


B L O C K 4

20' ALLEY (P.B. 1/23, P.B.C.R.)

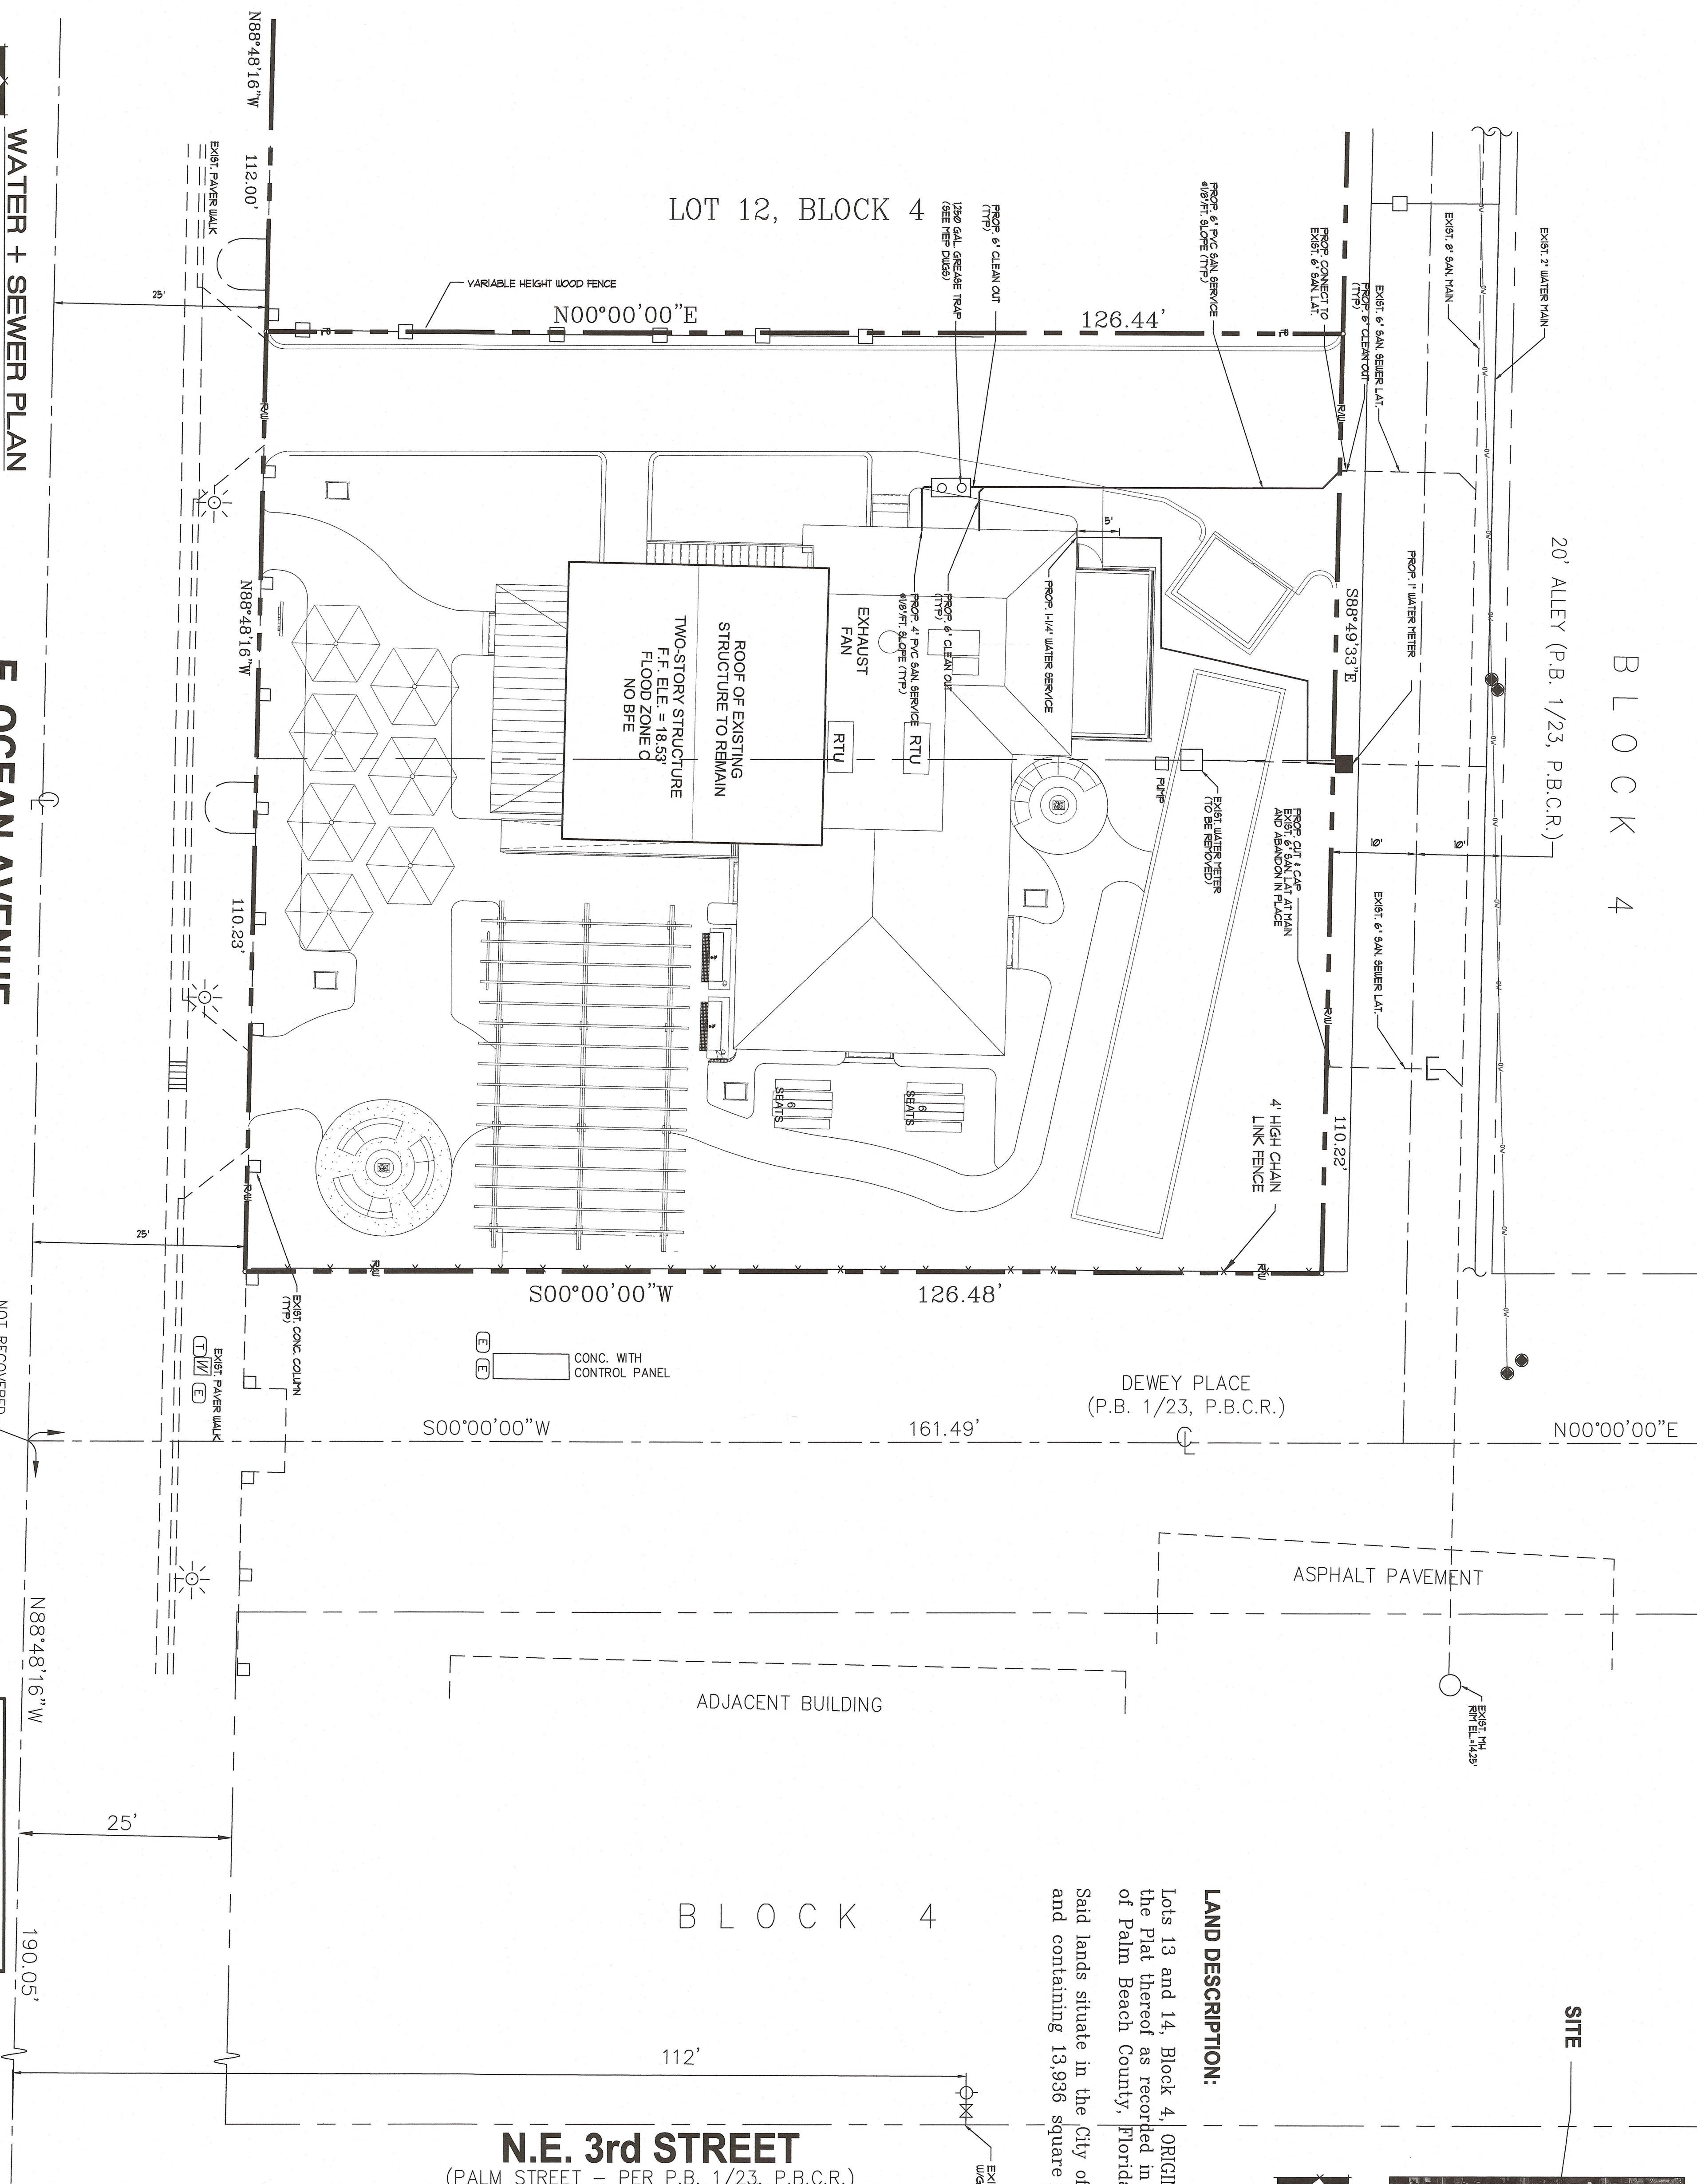


WATER + SEWER PLAN

**E. OCEAN AVENUE**  
(50' APPARENT PUBLIC R/W PER P.B. 1/23, P.B.C.R.)

LAND DESCRIPTION:

Lots 13 and 14, Block 4, ORIGINAL TOWN OF BOYNTON BEACH, according to the Plat thereof as recorded in Plat Book 1, Page 23 of the Public Records of Palm Beach County, Florida.  
Said lands situate in the City of Boynton Beach, Palm Beach County, Florida and containing 13,936 square feet (0.32 acres) more or less.

LOCATION SKETCH  
NT5

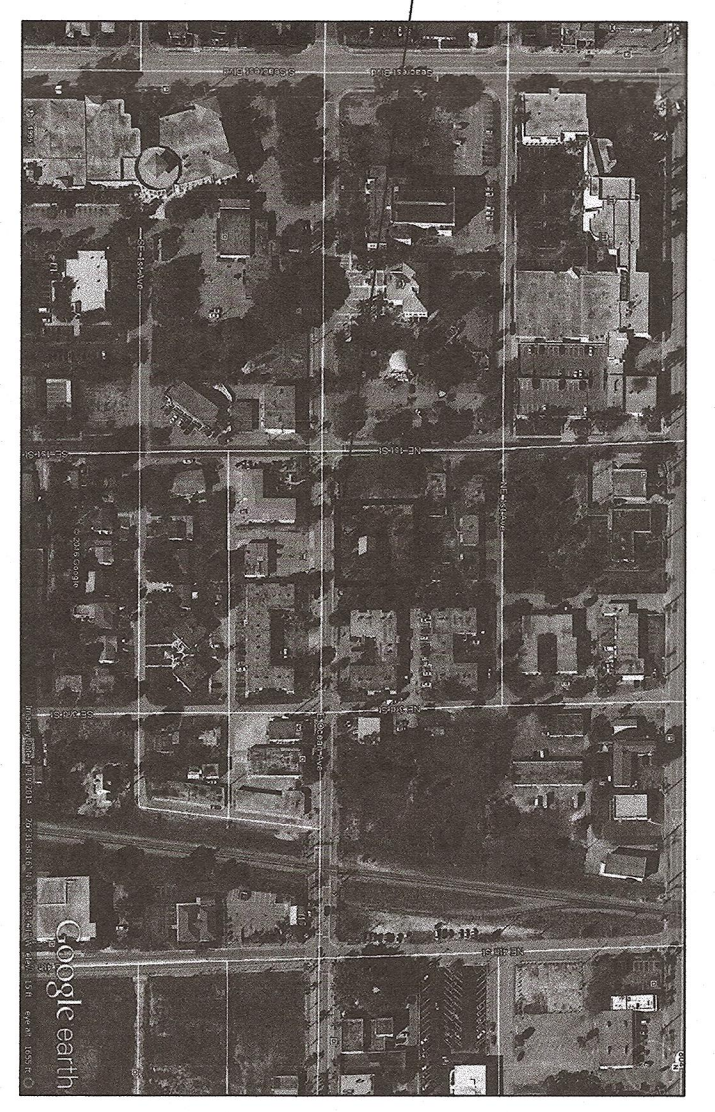

WATER LEGEND

- PROPOSED WATER MAIN
- EXISTING WATER MAIN
- PROPOSED FIRE HYDRANT W/GATE VALVE
- EXISTING FIRE HYDRANT W/GATE VALVE
- PROPOSED GATE VALVE
- EXISTING GATE VALVE
- PROPOSED REDUCER
- EXISTING REDUCER
- PROPOSED WATER SERVICE
- EXISTING WATER SERVICE
- PROPOSED REDUCED PRESSURE BACKFLOW PREVENTOR
- EXISTING REDUCED PRESSURE BACKFLOW PREVENTOR
- PROPOSED DOUBLE DETECTOR CHECK VALVE
- EXISTING DOUBLE DETECTOR CHECK VALVE

SEWER LEGEND

- PROPOSED SANITARY SEWER MAIN
- EXISTING SANITARY SEWER MAIN
- PROPOSED MANHOLE
- EXISTING MANHOLE
- PROPOSED SANITARY SERVICE
- EXISTING SANITARY SERVICE
- PROPOSED FORCE MAIN
- EXISTING FORCE MAIN
- PROPOSED LIFT STATION
- EXISTING LIFT STATION
- DIRECTION OF FLOW OF SANITARY SEWER
- DRAIN BY: FA
- CHECKED BY: JLC
- PROJECT#: 16-115
- RESTORATION PER STANDARD DETAIL R21

NOTE:  
CHANGES IN UTILITY SERVICE WILL REQUIRE PAYMENT OF CHARGES PER CODE OF ORDINANCES, CHAPTER 16, SECTION 16-54

**Sunshine 811**  
Call 811 or www.sunshine811.com two full business days before digging to have utilities located and marked.  
Check positive response codes before you dig!

*[Handwritten signature]*  
11-22-10

C-3  
OF  
C-4

SCALE: 1"=10'  
DATE: 03-20-16  
DRAWN BY: FA  
CHECKED BY: JLC  
PROJECT#: 16-115  
WATER + SEWER PLAN

**CAMERO + ASSOCIATES, INC.**  
ENGINEERS PLANNERS  
1400 SW 50th TERR SUITE 204 MIAMI, FL 33155  
(305) 665-1602 FAX (305) 665-8488

**211 EAST OCEAN RESTAURANT**  
211 EAST OCEAN AVENUE  
BOYTON BEACH, PALM BEACH COUNTY, FL

REVISIONS


Professional Engineer Seal for J. L. Camero, No. 32545, State of Florida.