

DOOR REQUIREMENTS
 ALL DOOR HARDWARE TO COMPLY WITH NFPA 101 AND FBC AND SHALL NOT REQUIRE KEY OPERATION IN DIRECTION OF EXIT. ALL LOCK SETS SHALL BE ACCESSIBLE PER ADA AND FBC-ACCESSIBILITY

FINISH REQUIREMENTS
 ALL WALL AND CEILING FINISHES IN PASSAGEWAYS SHALL CONFORM TO CLASS B REQUIREMENTS OF FBC AND NFPA 101.
 ALL WALL AND CEILING FINISHES IN ROOMS AND ENCLOSED SPACES SHALL CONFORM TO CLASS C REQUIREMENTS FBC. ALL FLOORS FINISHES SHALL CONFORM TO CLASS II REQUIREMENTS OF FBC AND NFPA 101.

PLAN LEGEND (NOTE: EX. DENOTES EXISTING)

- FE WALL HUNG FIRE EXTINGUISHER 10LB ABC
- FEC RECESSED FIRE EXTINGUISHER 10LB ABC
- 1 HR FIRE RATED PARTITION
- EXIST. 1 HR FIRE RATED PARTITION

LIGHTING

- EXIT SIGN
- EMERGENCY LIGHTING FIXTURE WITH BATTERY PACK
- FIXTURE W/ EMERG. BATTERY BACKUP & RELAY

F/A SYMBOL LEGEND

- HS FIRE ALARM HORN WITH VISUAL STROBE LTG. @ 80" AFF
- SD FIRE ALARM AREA SMOKE DETECTOR, PHOTO ELECTRIC @ CEILING
- L FIRE ALARM STROBE
- H FIRE ALARM HORN
- PS PULL STATION


DEVICES SHOWN ON PLAN REFLECT MINIMUM STANDARD. CONTRACTOR SHALL BE RESPONSIBLE FOR CONSULTATION WITH FIRE ALARM CONTRACTOR PRIOR TO SUBMITTING BID AND INCLUDE ALL REQUIRED DEVICES PER CODE AND REWORK EXISTING FIRE ALARM PANELS AND SUPPLY BOOSTERS IF REQUIRED. CONTRACTOR MUST VISIT SITE TO DETERMINE THESE ITEMS BEFORE BID.

CODE NOTES:

1. FIRE RATED PARTITIONS SHALL HAVE SIGN OR STENCIL PERMANENTLY POSTED ABOVE CEILING, COMPLYING WITH FBC THAT SHALL READ: "FIRE AND/OR SMOKE BARRIER - PROTECT ALL OPENINGS."


REFER TO SHEET T.1 FOR GENERAL CODE NOTES & PROJECT DATA

NOTE: PROVIDE 10LB ABC FIRE EXTINGUISHERS LOCATED EXACTLY PER PLAN AS MARKED. OPERATING MECHANISM OF THE FIRE EXTINGUISHER SHALL BE LOCATED NOT HIGHER THAN 48" ABOVE FINISHED FLOOR

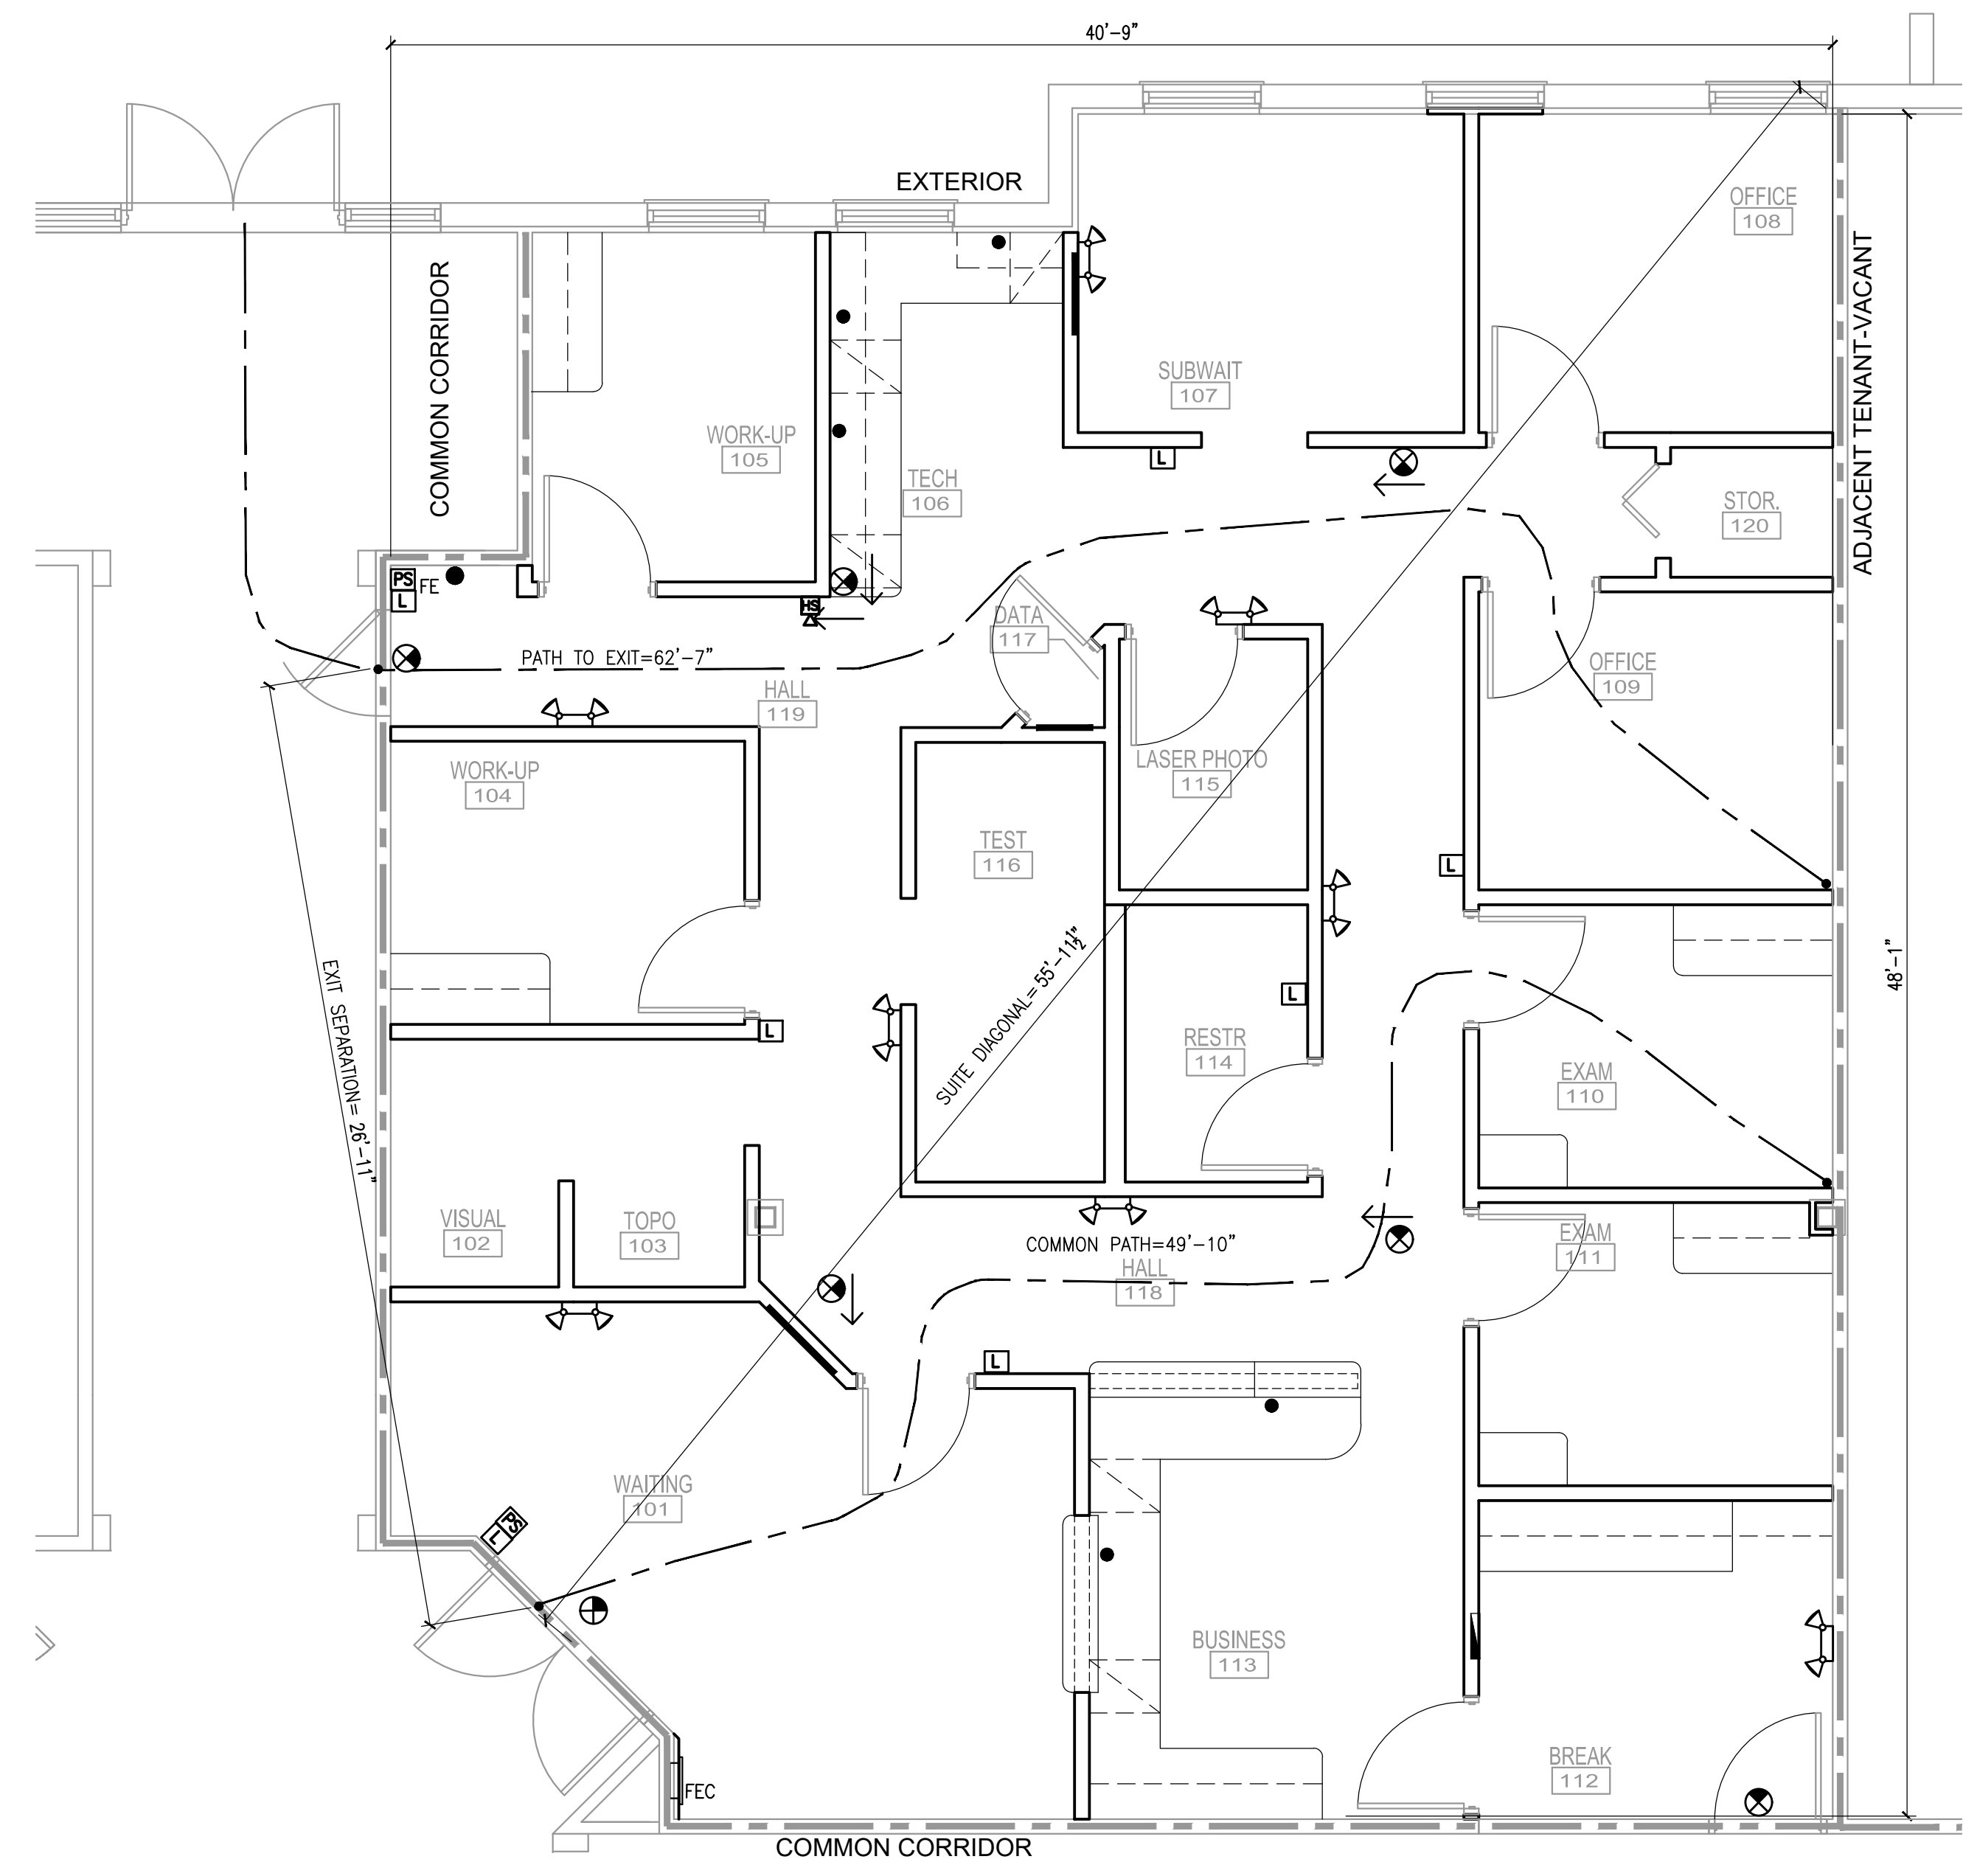

OCCUPANT LOAD
 1,840 SF/100 = 18 OCC.

LIFE SAFETY PLAN
 SCALE: 1/4"=1'-0"

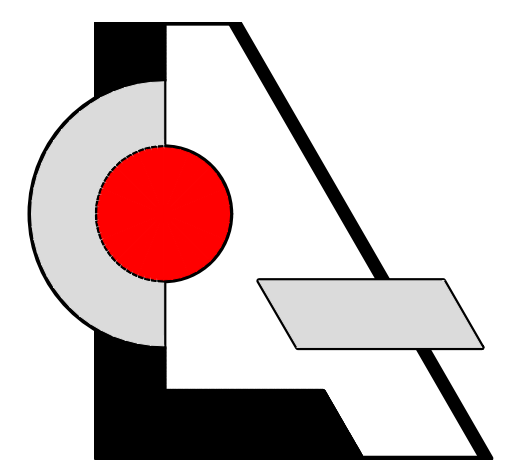

LCA AA 003432
 Architecture, Inc.
 1975 Sansbury's Way
 Suite 108
 West Palm Beach, FL 33411
 Phone: (561) 493-4787
 Fax: (561) 493-4786

REVISIONS / DATE

Interior Improvement for
Your Eye Specialists
 550 Heritage Dr. Suite 105
 Jupiter, FL 33458

LESLAW A. CZACZYK AIA	
AR 00015391	
PROJ. NO.	16176
DESIGNED BY	LAC
DRAWN BY	LAC
DATE	11/30/16
SCALE	AS SHOWN

LIFE SAFETY PLAN NOTES